


REVISIONS	DATE

BY	DATE

BY	DATE

BY	DATE

BY	DATE

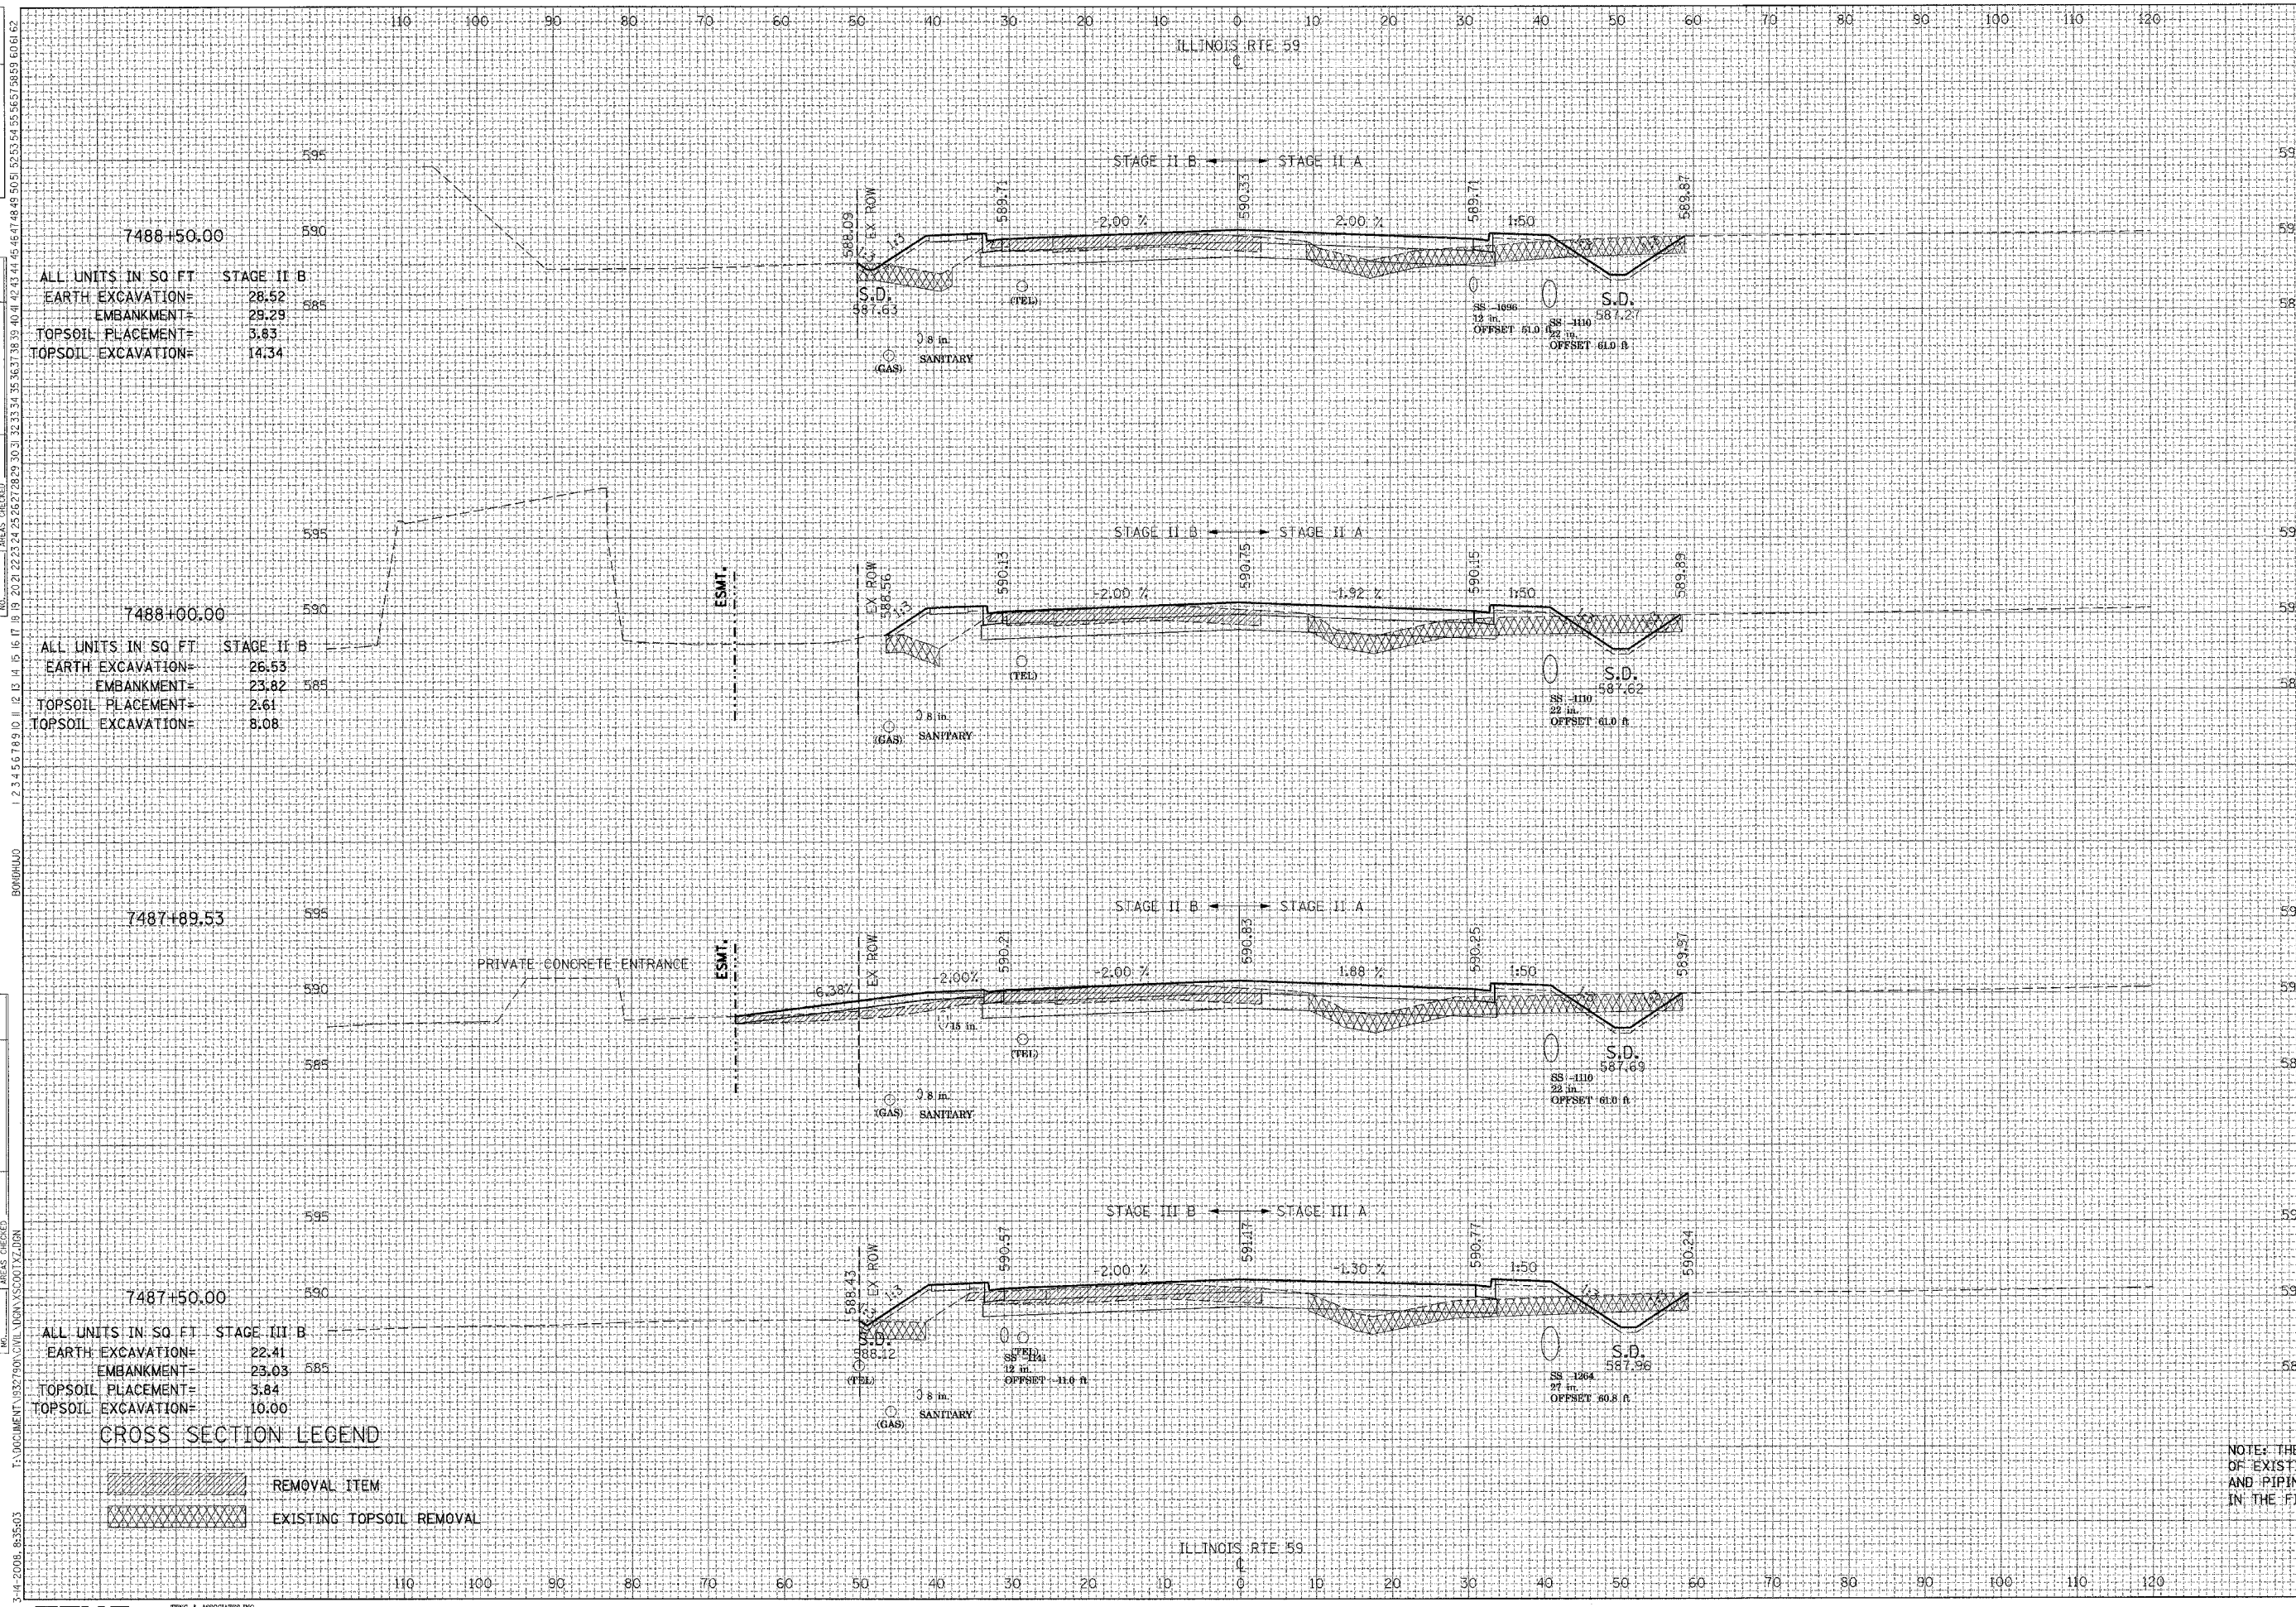

F.A. RTE.	SECTION	COUNTY	TOTAL SHEETS	SHEET NO.
55	*	WILL	608	531
STA.	TO STA.			
FED. ROAD DIST. NO. 1 ILLINOIS FED. AID PROJECT				
• (26HB-1&114) R-2				

ALL UNITS IN SQ FT	STAGE II B
EARTH EXCAVATION=	28.52
EMBANKMENT=	29.29
TOPSOIL PLACEMENT=	3.63
TOPSOIL EXCAVATION=	14.34

ALL UNITS IN SQ FT	STAGE II B
EARTH EXCAVATION=	26.53
EMBANKMENT=	23.82
TOPSOIL PLACEMENT=	2.61
TOPSOIL EXCAVATION=	8.08

ALL UNITS IN SQ FT	STAGE III B
EARTH EXCAVATION=	22.41
EMBANKMENT=	23.03
TOPSOIL PLACEMENT=	3.84
TOPSOIL EXCAVATION=	10.00

ALL UNITS IN SQ FT	STAGE II A
EARTH EXCAVATION=	21.42
EMBANKMENT=	23.31
TOPSOIL PLACEMENT=	8.41
TOPSOIL EXCAVATION=	57.21

ALL UNITS IN SQ FT	STAGE II A
EARTH EXCAVATION=	18.54
EMBANKMENT=	28.20
TOPSOIL PLACEMENT=	8.18
TOPSOIL EXCAVATION=	56.58

ALL UNITS IN SQ FT	STAGE III A
EARTH EXCAVATION=	16.20
EMBANKMENT=	40.75
TOPSOIL PLACEMENT=	8.45
TOPSOIL EXCAVATION=	57.44

CROSS SECTION LEGEND

	REMOVAL ITEM
	EXISTING TOPSOIL REMOVAL

NOTE: THE EXACT LOCATION AND ELEVATION OF EXISTING STRUCTURES, UTILITIES, AND PIPING SHALL BE VERIFIED IN THE FIELD BY THE CONTRACTOR.