


REVISIONS
 NAME
 DATE
 BY
 DATE
 SURVEYED PLOTTED TEMPLATE AREAS CHECKED
 NO. 1 2 
 ORIGINAL SURVEY PLOTTED TEMPLATE AREAS CHECKED
 NO. 1 2 
 T:\00000000\932791\DWG\CIVIL\DRN\SS\00173.DWG
 3-14-2008, B33505

F.A. RTE.	SECTION	COUNTY	TOTAL SHEETS	SHEET NO.
55	*	WILL	608	534
STA.		TO STA.		
FED. ROAD DIST. NO. 1 ILLINOIS FED. AID PROJECT				
* (26HB-1&114) R-2				

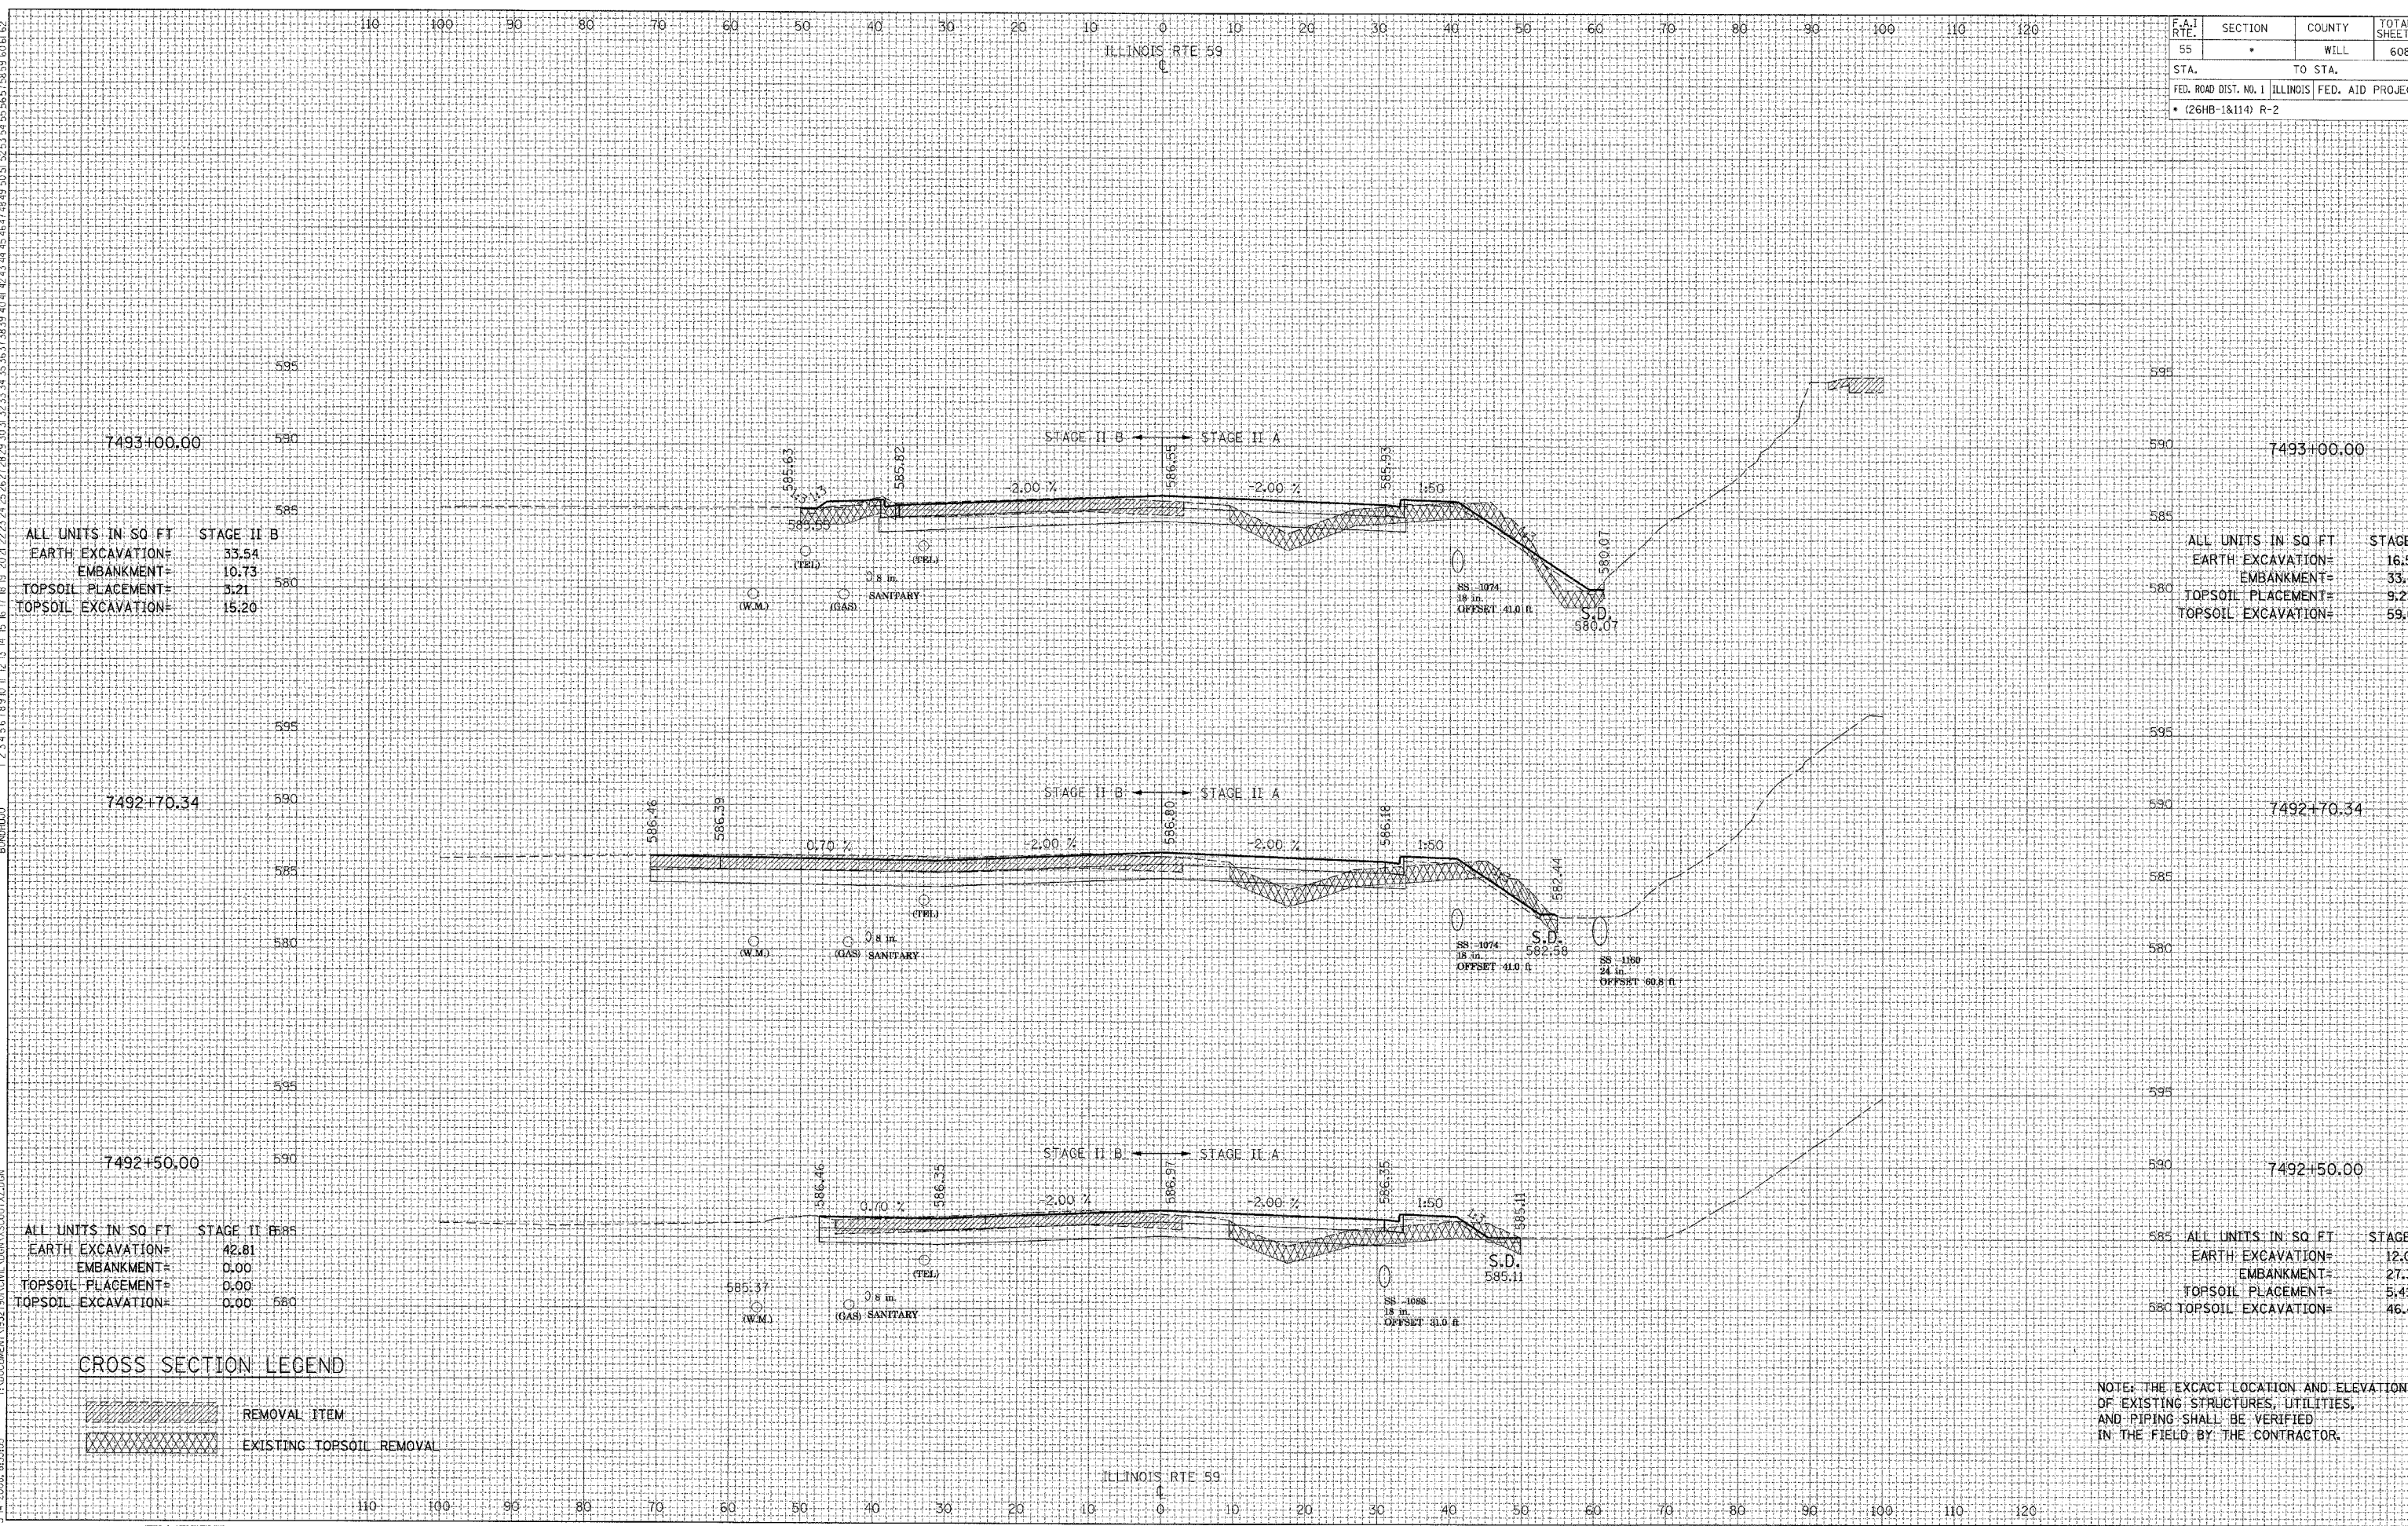

ALL UNITS IN SQ FT STAGE II B

EARTH EXCAVATION=	33.54
EMBANKMENT=	10.73
TOPSOIL PLACEMENT=	3.21
TOPSOIL EXCAVATION=	15.20

ALL UNITS IN SQ FT STAGE II A

EARTH EXCAVATION=	16.52
EMBANKMENT=	33.49
TOPSOIL PLACEMENT=	9.23
TOPSOIL EXCAVATION=	59.67

ALL UNITS IN SQ FT STAGE II B

EARTH EXCAVATION=	42.81
EMBANKMENT=	0.00
TOPSOIL PLACEMENT=	0.00
TOPSOIL EXCAVATION=	0.00

ALL UNITS IN SQ FT STAGE II A

EARTH EXCAVATION=	12.01
EMBANKMENT=	27.30
TOPSOIL PLACEMENT=	5.41
TOPSOIL EXCAVATION=	46.45

CROSS SECTION LEGEND

	REMOVAL ITEM
	EXISTING TOPSOIL REMOVAL

NOTE: THE EXACT LOCATION AND ELEVATION OF EXISTING STRUCTURES, UTILITIES, AND PIPING SHALL BE VERIFIED IN THE FIELD BY THE CONTRACTOR.



TENG & ASSOCIATES INC.
ENGINEERS, ARCHITECTS, PLANNERS
815 N. MICHIGAN AVE. CHICAGO, IL 60611
TELEPHONE: 312.581.9000