


REVISIONS	DATE

BY	DATE

BY	DATE

BY	DATE

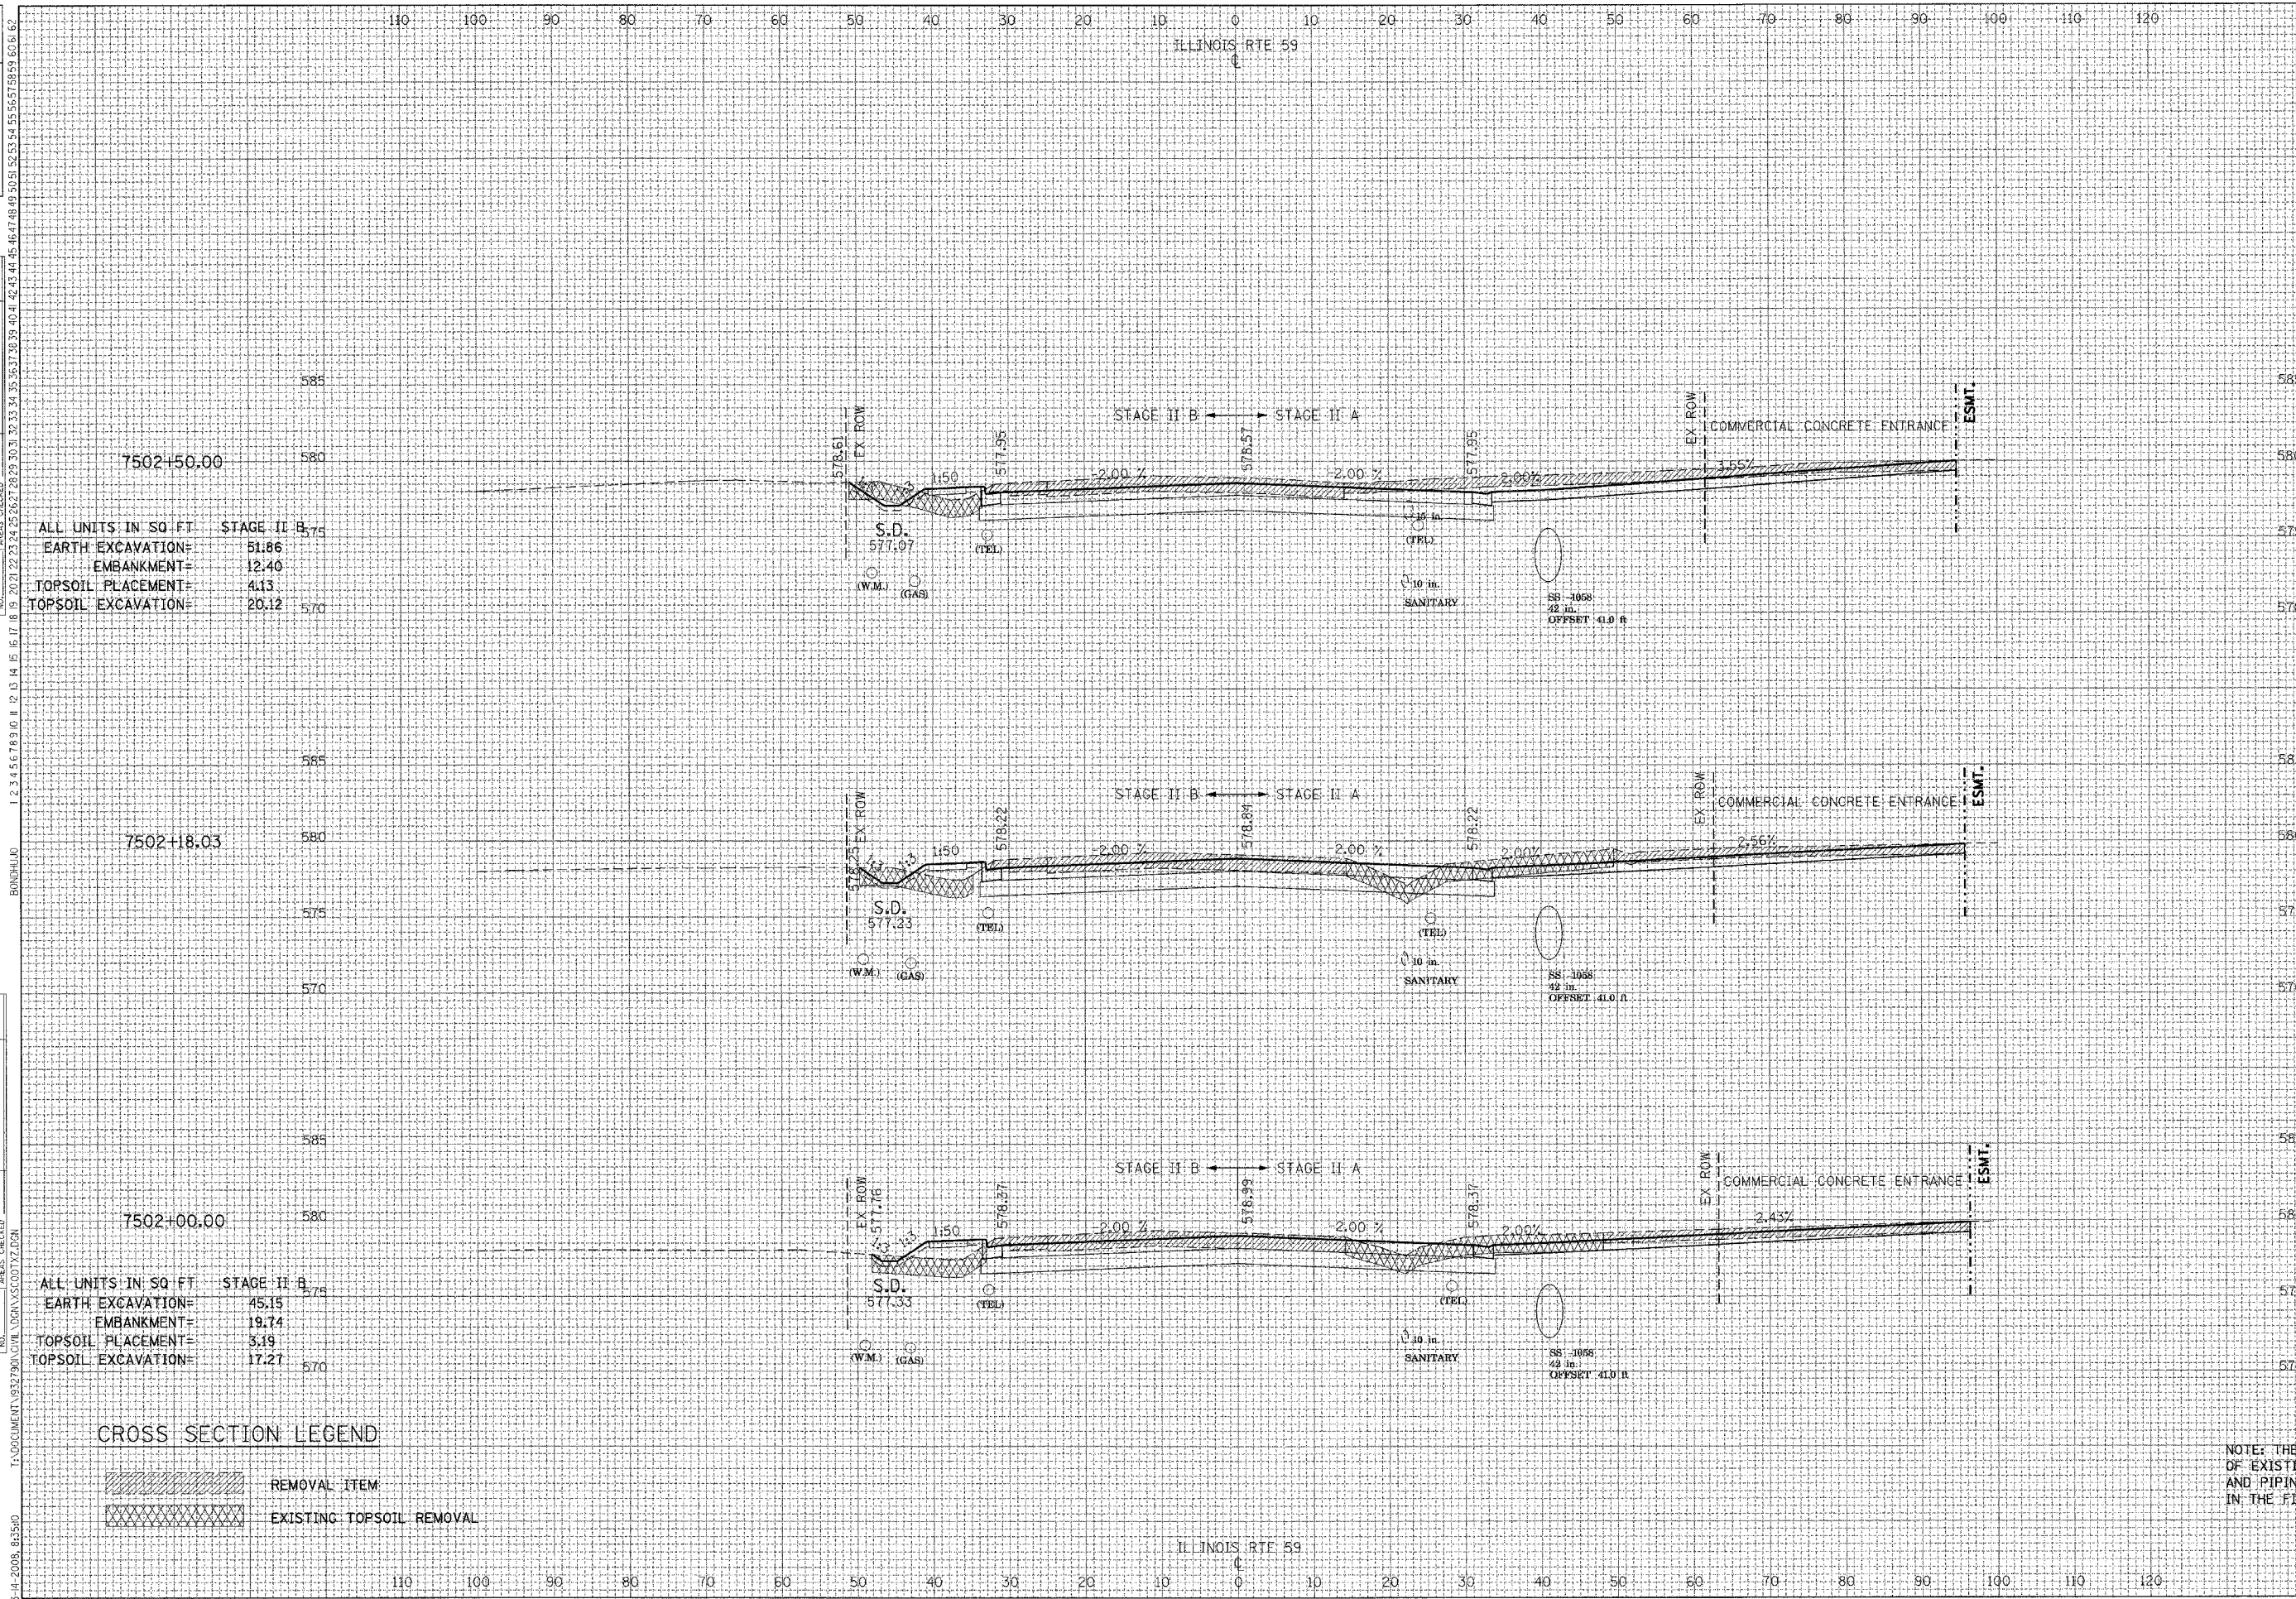

F.A.I. DATE	SECTION	COUNTY	TOTAL SHEETS	SHEET NO.
55	*	WILL	608	541
STA.	TO STA.			
FED. ROAD DIST. NO. 1 ILLINOIS FED. AID PROJECT				
* (26HB-1&114) R-2				

ALL UNITS IN SQ FT		STAGE II B
EARTH EXCAVATION=	51.86	
EMBANKMENT=	12.40	
TOPSOIL PLACEMENT=	4.13	
TOPSOIL EXCAVATION=	20.12	

ALL UNITS IN SQ FT		STAGE II A
EARTH EXCAVATION=	87.38	
EMBANKMENT=	0.00	
TOPSOIL PLACEMENT=	0.00	
TOPSOIL EXCAVATION=	0.00	

ALL UNITS IN SQ FT		STAGE II B
EARTH EXCAVATION=	45.15	
EMBANKMENT=	19.74	
TOPSOIL PLACEMENT=	3.19	
TOPSOIL EXCAVATION=	17.27	

ALL UNITS IN SQ FT		STAGE II A
EARTH EXCAVATION=	39.38	
EMBANKMENT=	0.31	
TOPSOIL PLACEMENT=	0.00	
TOPSOIL EXCAVATION=	39.06	

CROSS SECTION LEGEND

	REMOVAL ITEM
	EXISTING TOPSOIL REMOVAL

NOTE: THE EXACT LOCATION AND ELEVATION OF EXISTING STRUCTURES, UTILITIES, AND PIPING SHALL BE VERIFIED IN THE FIELD BY THE CONTRACTOR.