


REVISIONS	DATE

BY	DATE

FINAL SURVEY	NOTED	PLOTTED	REPLATE	AREAS CHECKED

BY	DATE

ORIGINAL SURVEY	NOTED	PLOTTED	REPLATE	AREAS CHECKED

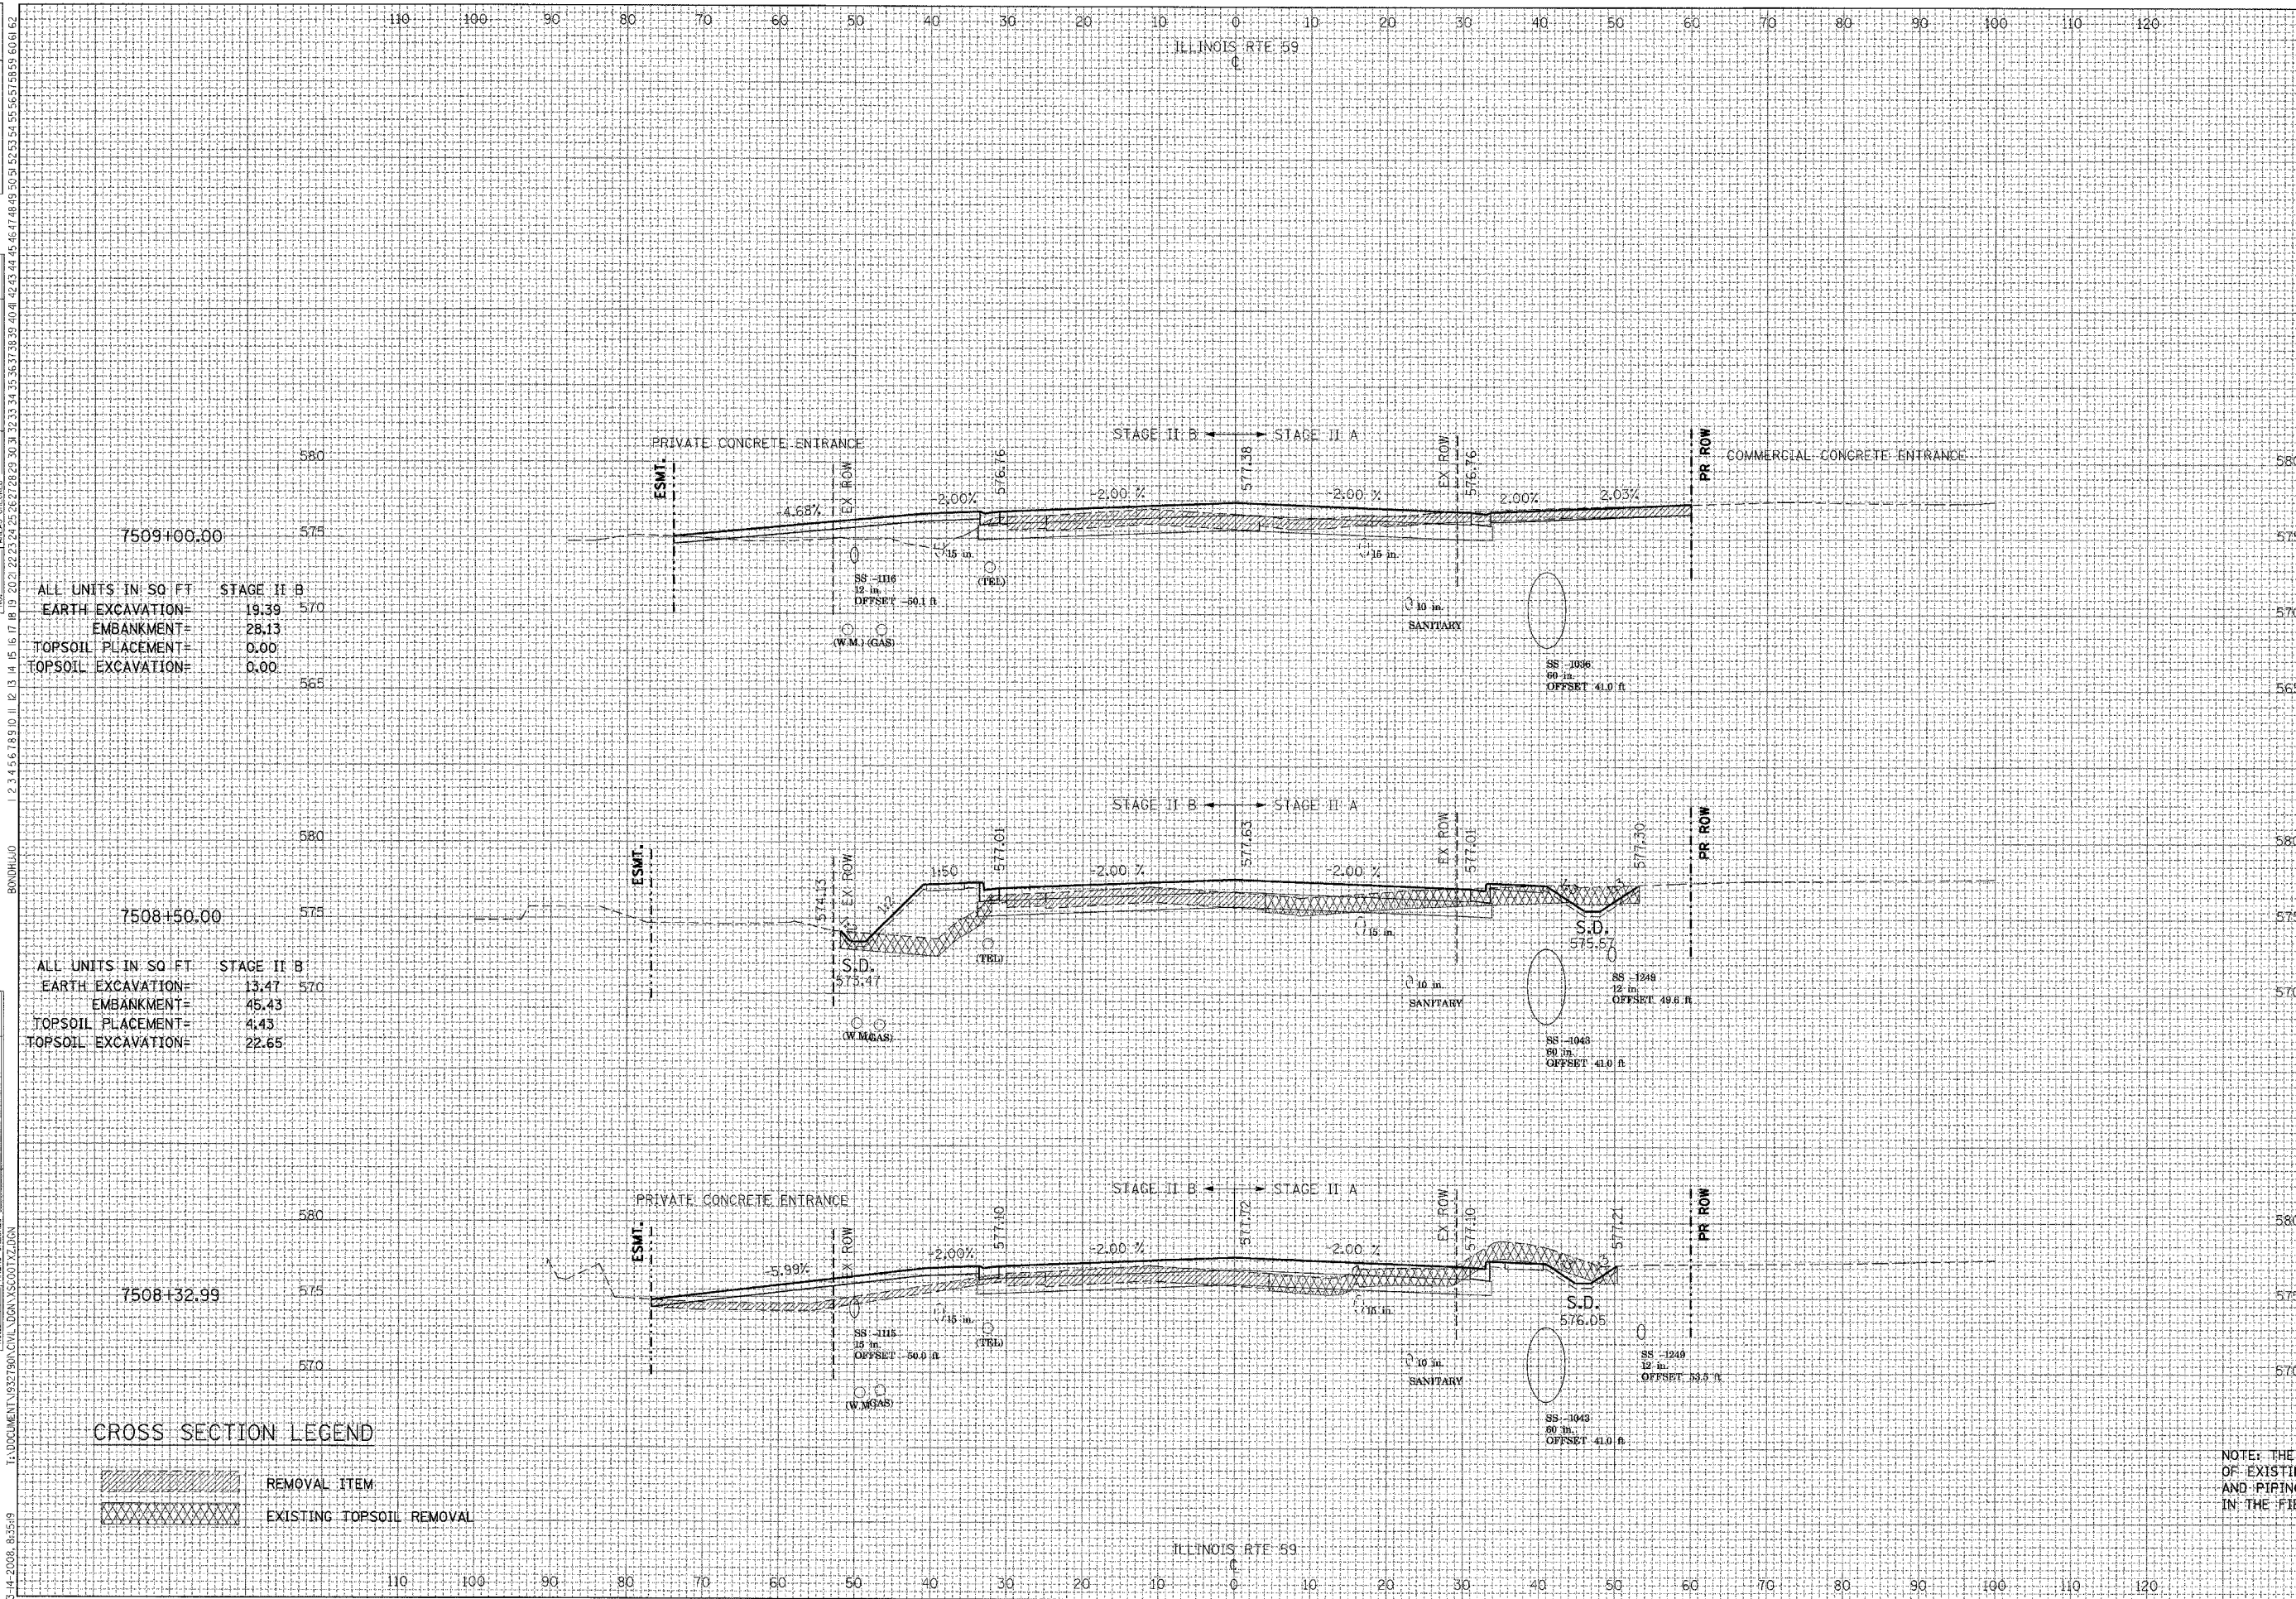

F.A.I. RTE.	SECTION	COUNTY	TOTAL SHEETS	SHEET NO.
55		WILL	608	548
STA.	TO STA.			
FED. ROAD DIST. NO. 1	ILLINOIS	FED. AID PROJECT		
• (26HB-1&114) R-2				

ALL UNITS IN SQ FT		STAGE II B
EARTH EXCAVATION=	19.39	570
EMBANKMENT=	28.13	
TOPSOIL PLACEMENT=	0.00	
TOPSOIL EXCAVATION=	0.00	

ALL UNITS IN SQ FT		STAGE II A
EARTH EXCAVATION=	23.47	570
EMBANKMENT=	0.00	
TOPSOIL PLACEMENT=	0.00	
TOPSOIL EXCAVATION=	0.00	

ALL UNITS IN SQ FT		STAGE II B
EARTH EXCAVATION=	13.47	570
EMBANKMENT=	45.43	
TOPSOIL PLACEMENT=	4.43	
TOPSOIL EXCAVATION=	22.65	

ALL UNITS IN SQ FT		STAGE II A
EARTH EXCAVATION=	12.12	570
EMBANKMENT=	11.56	
TOPSOIL PLACEMENT=	4.88	
TOPSOIL EXCAVATION=	56.62	

CROSS SECTION LEGEND

	REMOVAL ITEM
	EXISTING TOPSOIL REMOVAL

NOTE: THE EXACT LOCATION AND ELEVATION OF EXISTING STRUCTURES, UTILITIES, AND PIPING SHALL BE VERIFIED IN THE FIELD BY THE CONTRACTOR.