

REVISIONS	DATE

BY	DATE

NO.	DATE	DESCRIPTION
1		

NO.	DATE	DESCRIPTION
1		

F.A.I. RTE.	SECTION	COUNTY	TOTAL SHEETS	SHEET NO.
55	•	WILL	608	562

STA.	TO STA.
8003+00.00	8003+00.00


FED. ROAD DIST. NO. 1 ILLINOIS FED. AID PROJECT
• (26HB-1&114) R-2

ALL UNITS IN SQ. FT.	STAGE II
EARTH EXCAVATION=	60.32
EMBANKMENT=	47.42
TOPSOIL PLACEMENT=	8.42
TOPSOIL EXCAVATION=	56.88

ALL UNITS IN SQ. FT.	STAGE II
EARTH EXCAVATION=	52.49
EMBANKMENT=	59.90
TOPSOIL PLACEMENT=	9.17
TOPSOIL EXCAVATION=	57.41

ALL UNITS IN SQ. FT.	STAGE II
EARTH EXCAVATION=	43.44
EMBANKMENT=	67.53
TOPSOIL PLACEMENT=	9.52
TOPSOIL EXCAVATION=	57.66

ALL UNITS IN SQ. FT.	STAGE II
EARTH EXCAVATION=	30.71
EMBANKMENT=	68.66
TOPSOIL PLACEMENT=	8.23
TOPSOIL EXCAVATION=	53.11

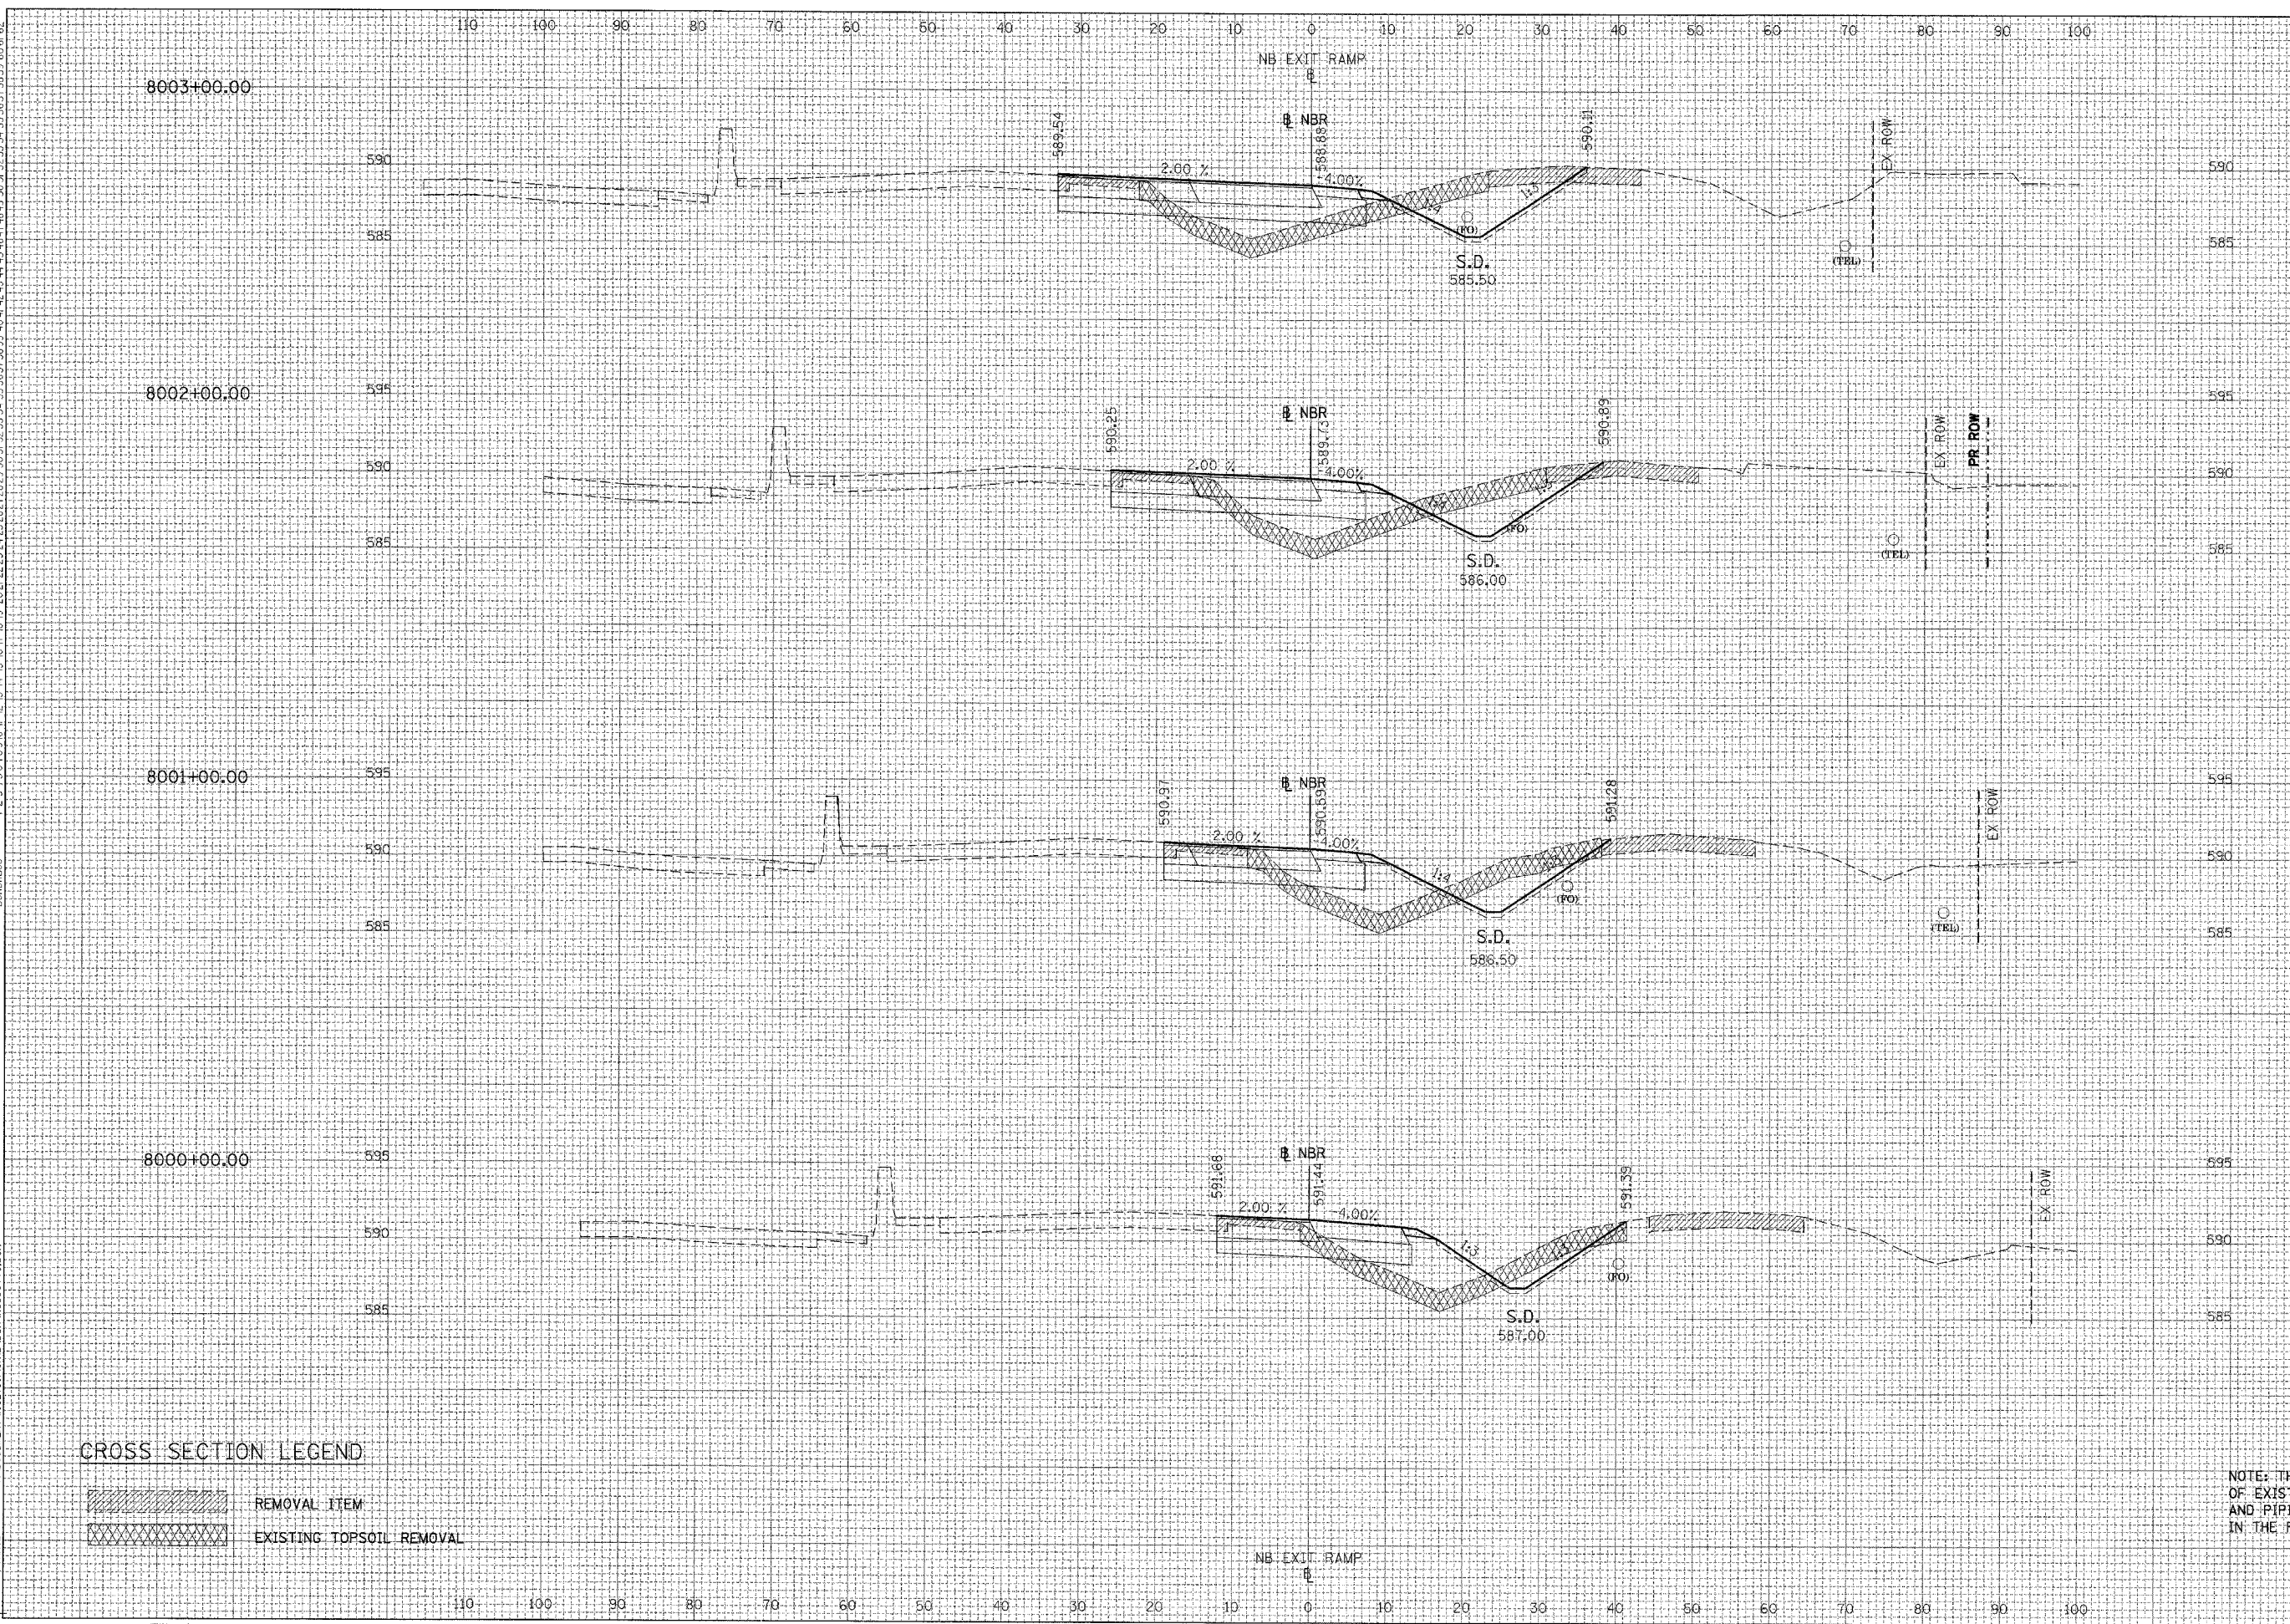

CROSS SECTION LEGEND

	REMOVAL ITEM
	EXISTING TOPSOIL REMOVAL

NOTE: THE EXACT LOCATION AND ELEVATION OF EXISTING STRUCTURES, UTILITIES, AND PIPING SHALL BE VERIFIED IN THE FIELD BY THE CONTRACTOR.