

|                       |         |                           |              |           |
|-----------------------|---------|---------------------------|--------------|-----------|
| F.A.I. RTE.           | SECTION | COUNTY                    | TOTAL SHEETS | SHEET NO. |
| 55                    | •       | WILL                      | 608          | 572       |
| STA.                  |         | TO STA.                   |              |           |
| FED. ROAD DIST. NO. 1 |         | ILLINOIS FED. AID PROJECT |              |           |
| • (26HB-1&114) R-2    |         |                           |              |           |


| REVISIONS | DATE |
|-----------|------|
|           |      |
|           |      |
|           |      |

| BY | DATE |
|----|------|
|    |      |
|    |      |
|    |      |

| NO. | DATE | DESCRIPTION |
|-----|------|-------------|
|     |      |             |
|     |      |             |
|     |      |             |

| BY | DATE |
|----|------|
|    |      |
|    |      |
|    |      |

| NO. | DATE | DESCRIPTION |
|-----|------|-------------|
|     |      |             |
|     |      |             |
|     |      |             |

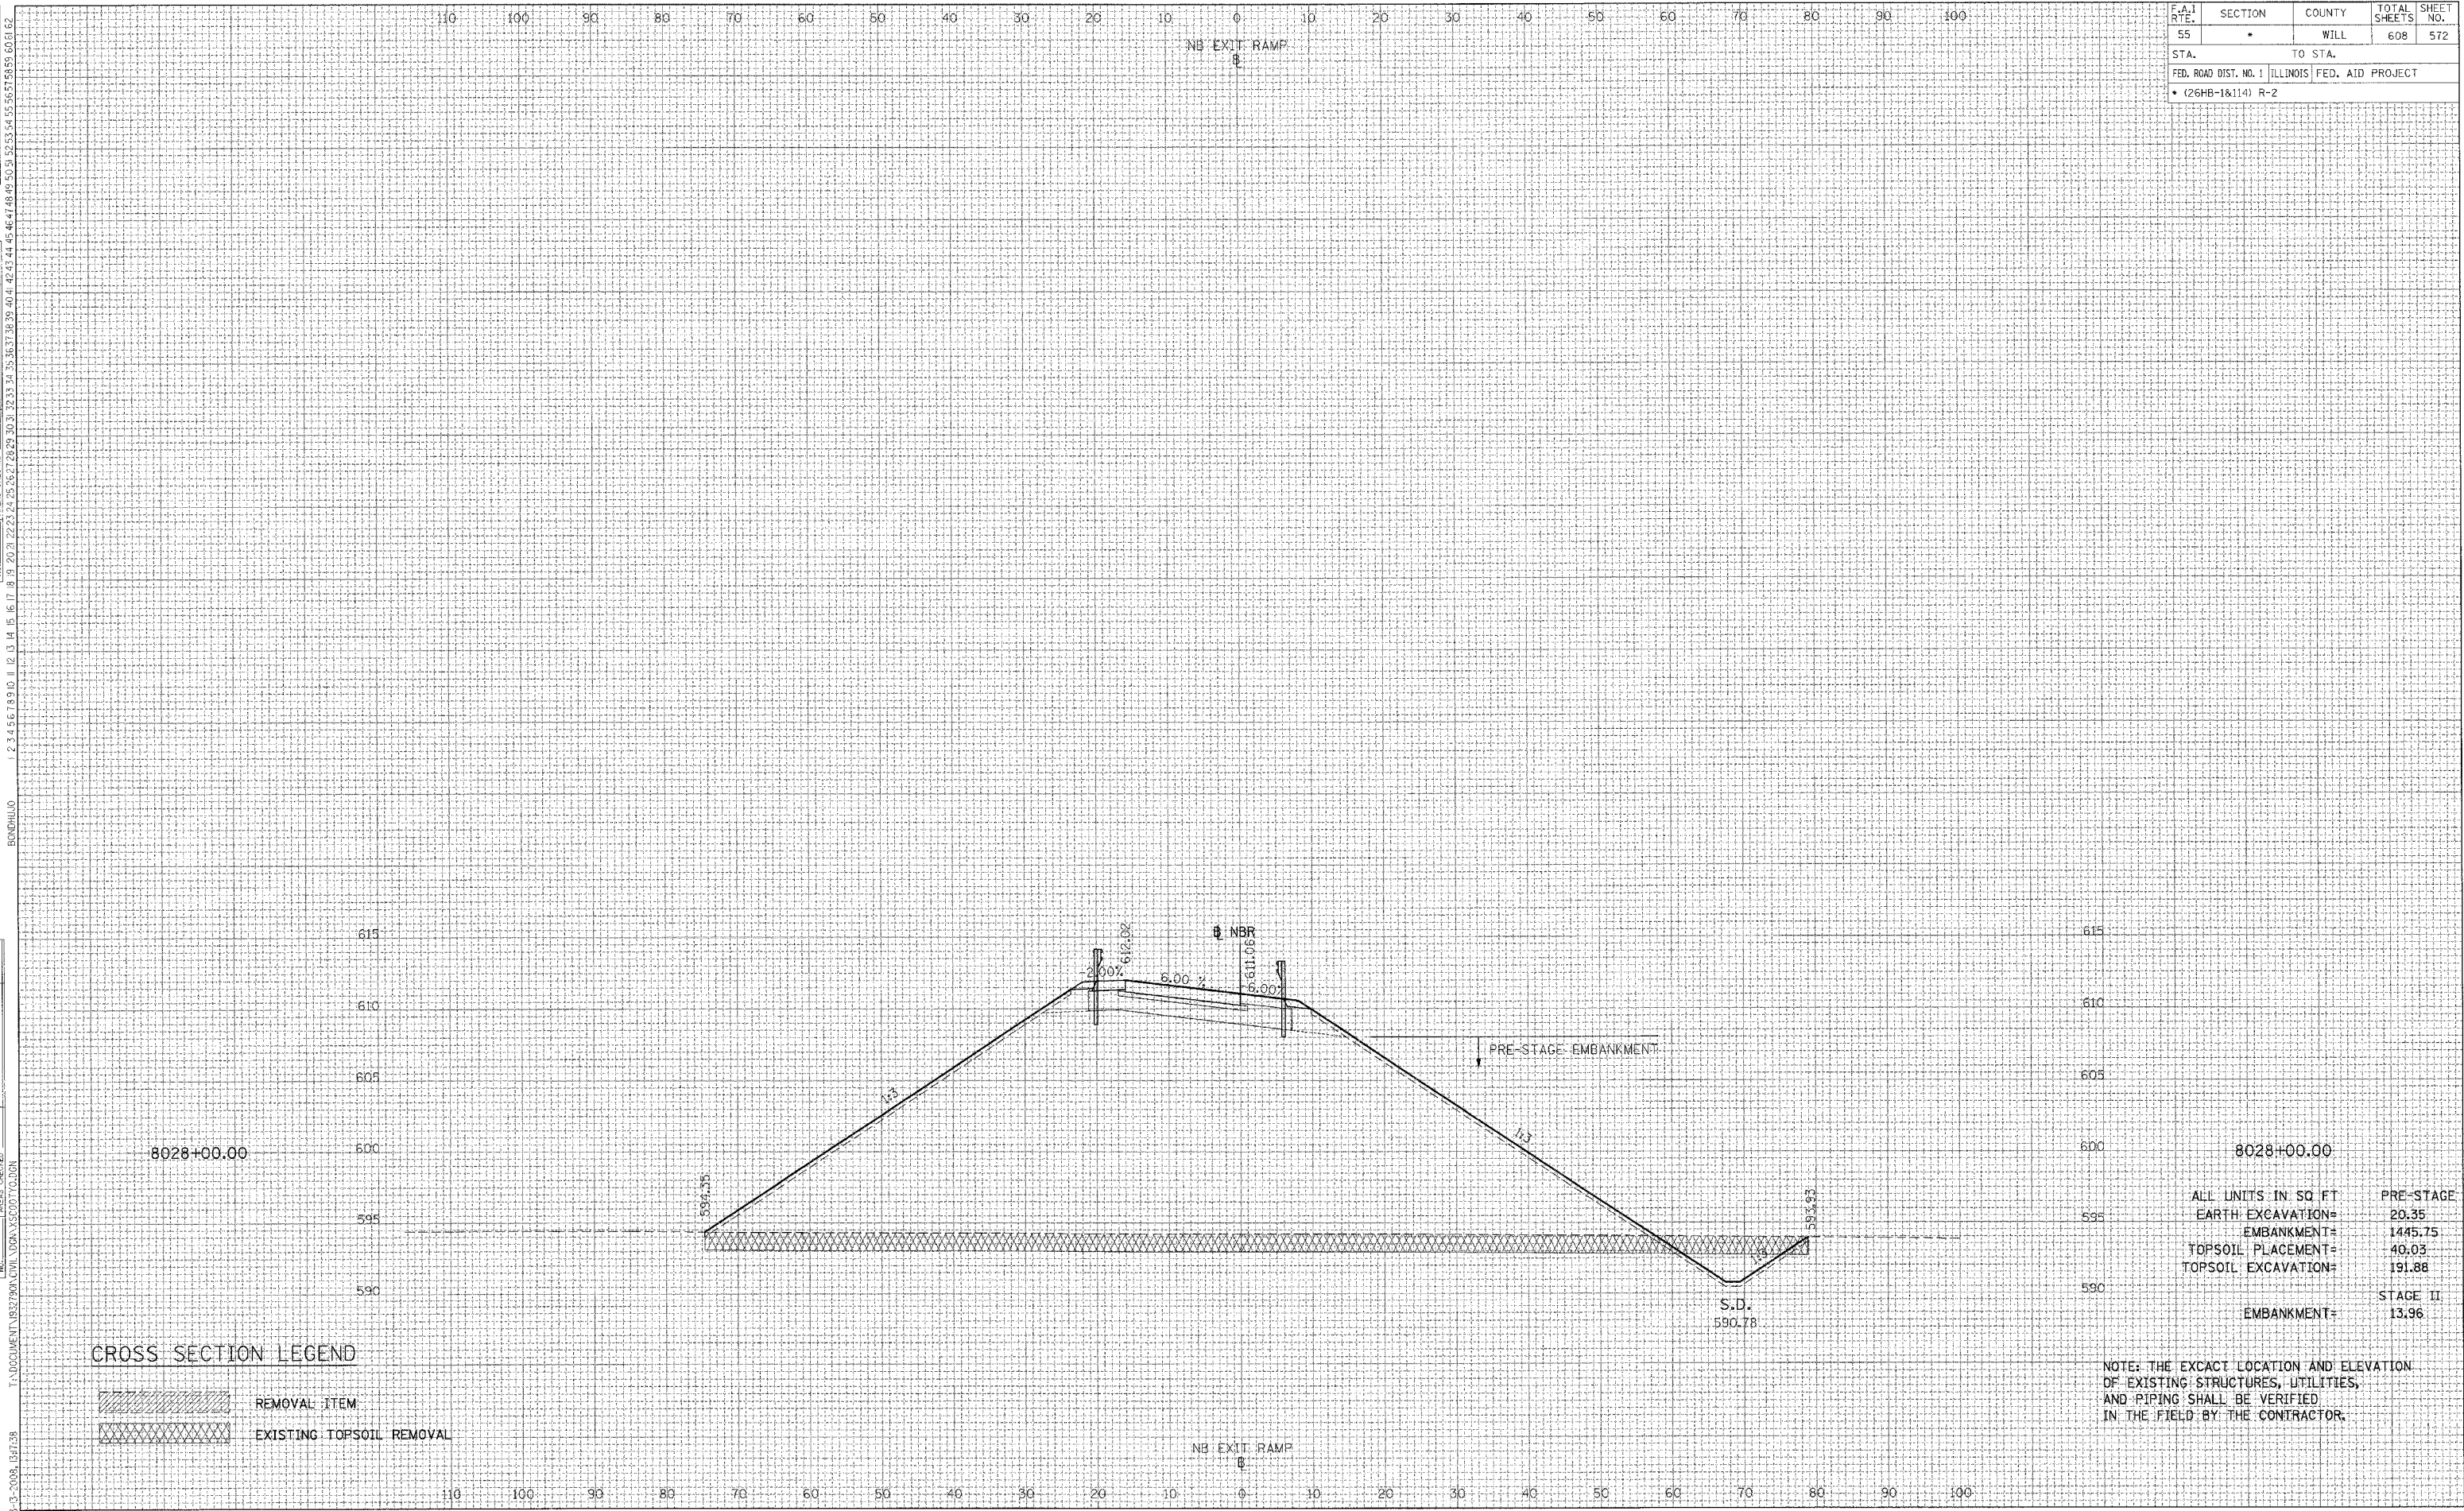

**CROSS SECTION LEGEND**

- REMOVAL ITEM
- EXISTING TOPSOIL REMOVAL

| ALL UNITS IN SQ FT  | PRE-STAGE |
|---------------------|-----------|
| EARTH EXCAVATION=   | 20.35     |
| EMBANKMENT=         | 1445.75   |
| TOPSOIL PLACEMENT=  | 40.03     |
| TOPSOIL EXCAVATION= | 191.88    |
|                     | STAGE II  |
| EMBANKMENT=         | 13.96     |

NOTE: THE EXACT LOCATION AND ELEVATION OF EXISTING STRUCTURES, UTILITIES, AND PIPING SHALL BE VERIFIED IN THE FIELD BY THE CONTRACTOR.