


REVISIONS	DATE

BY	DATE

FINISH	DATE

ORIGINAL	DATE

F.A.I. RTE.	SECTION	COUNTY	TOTAL SHEETS	SHEET NO.
55	•	WILL	608	582
STA.		TO STA.		
FED. ROAD DIST. NO. 1		ILLINOIS FED. AID PROJECT		
• (26HB-18.114) R-2				

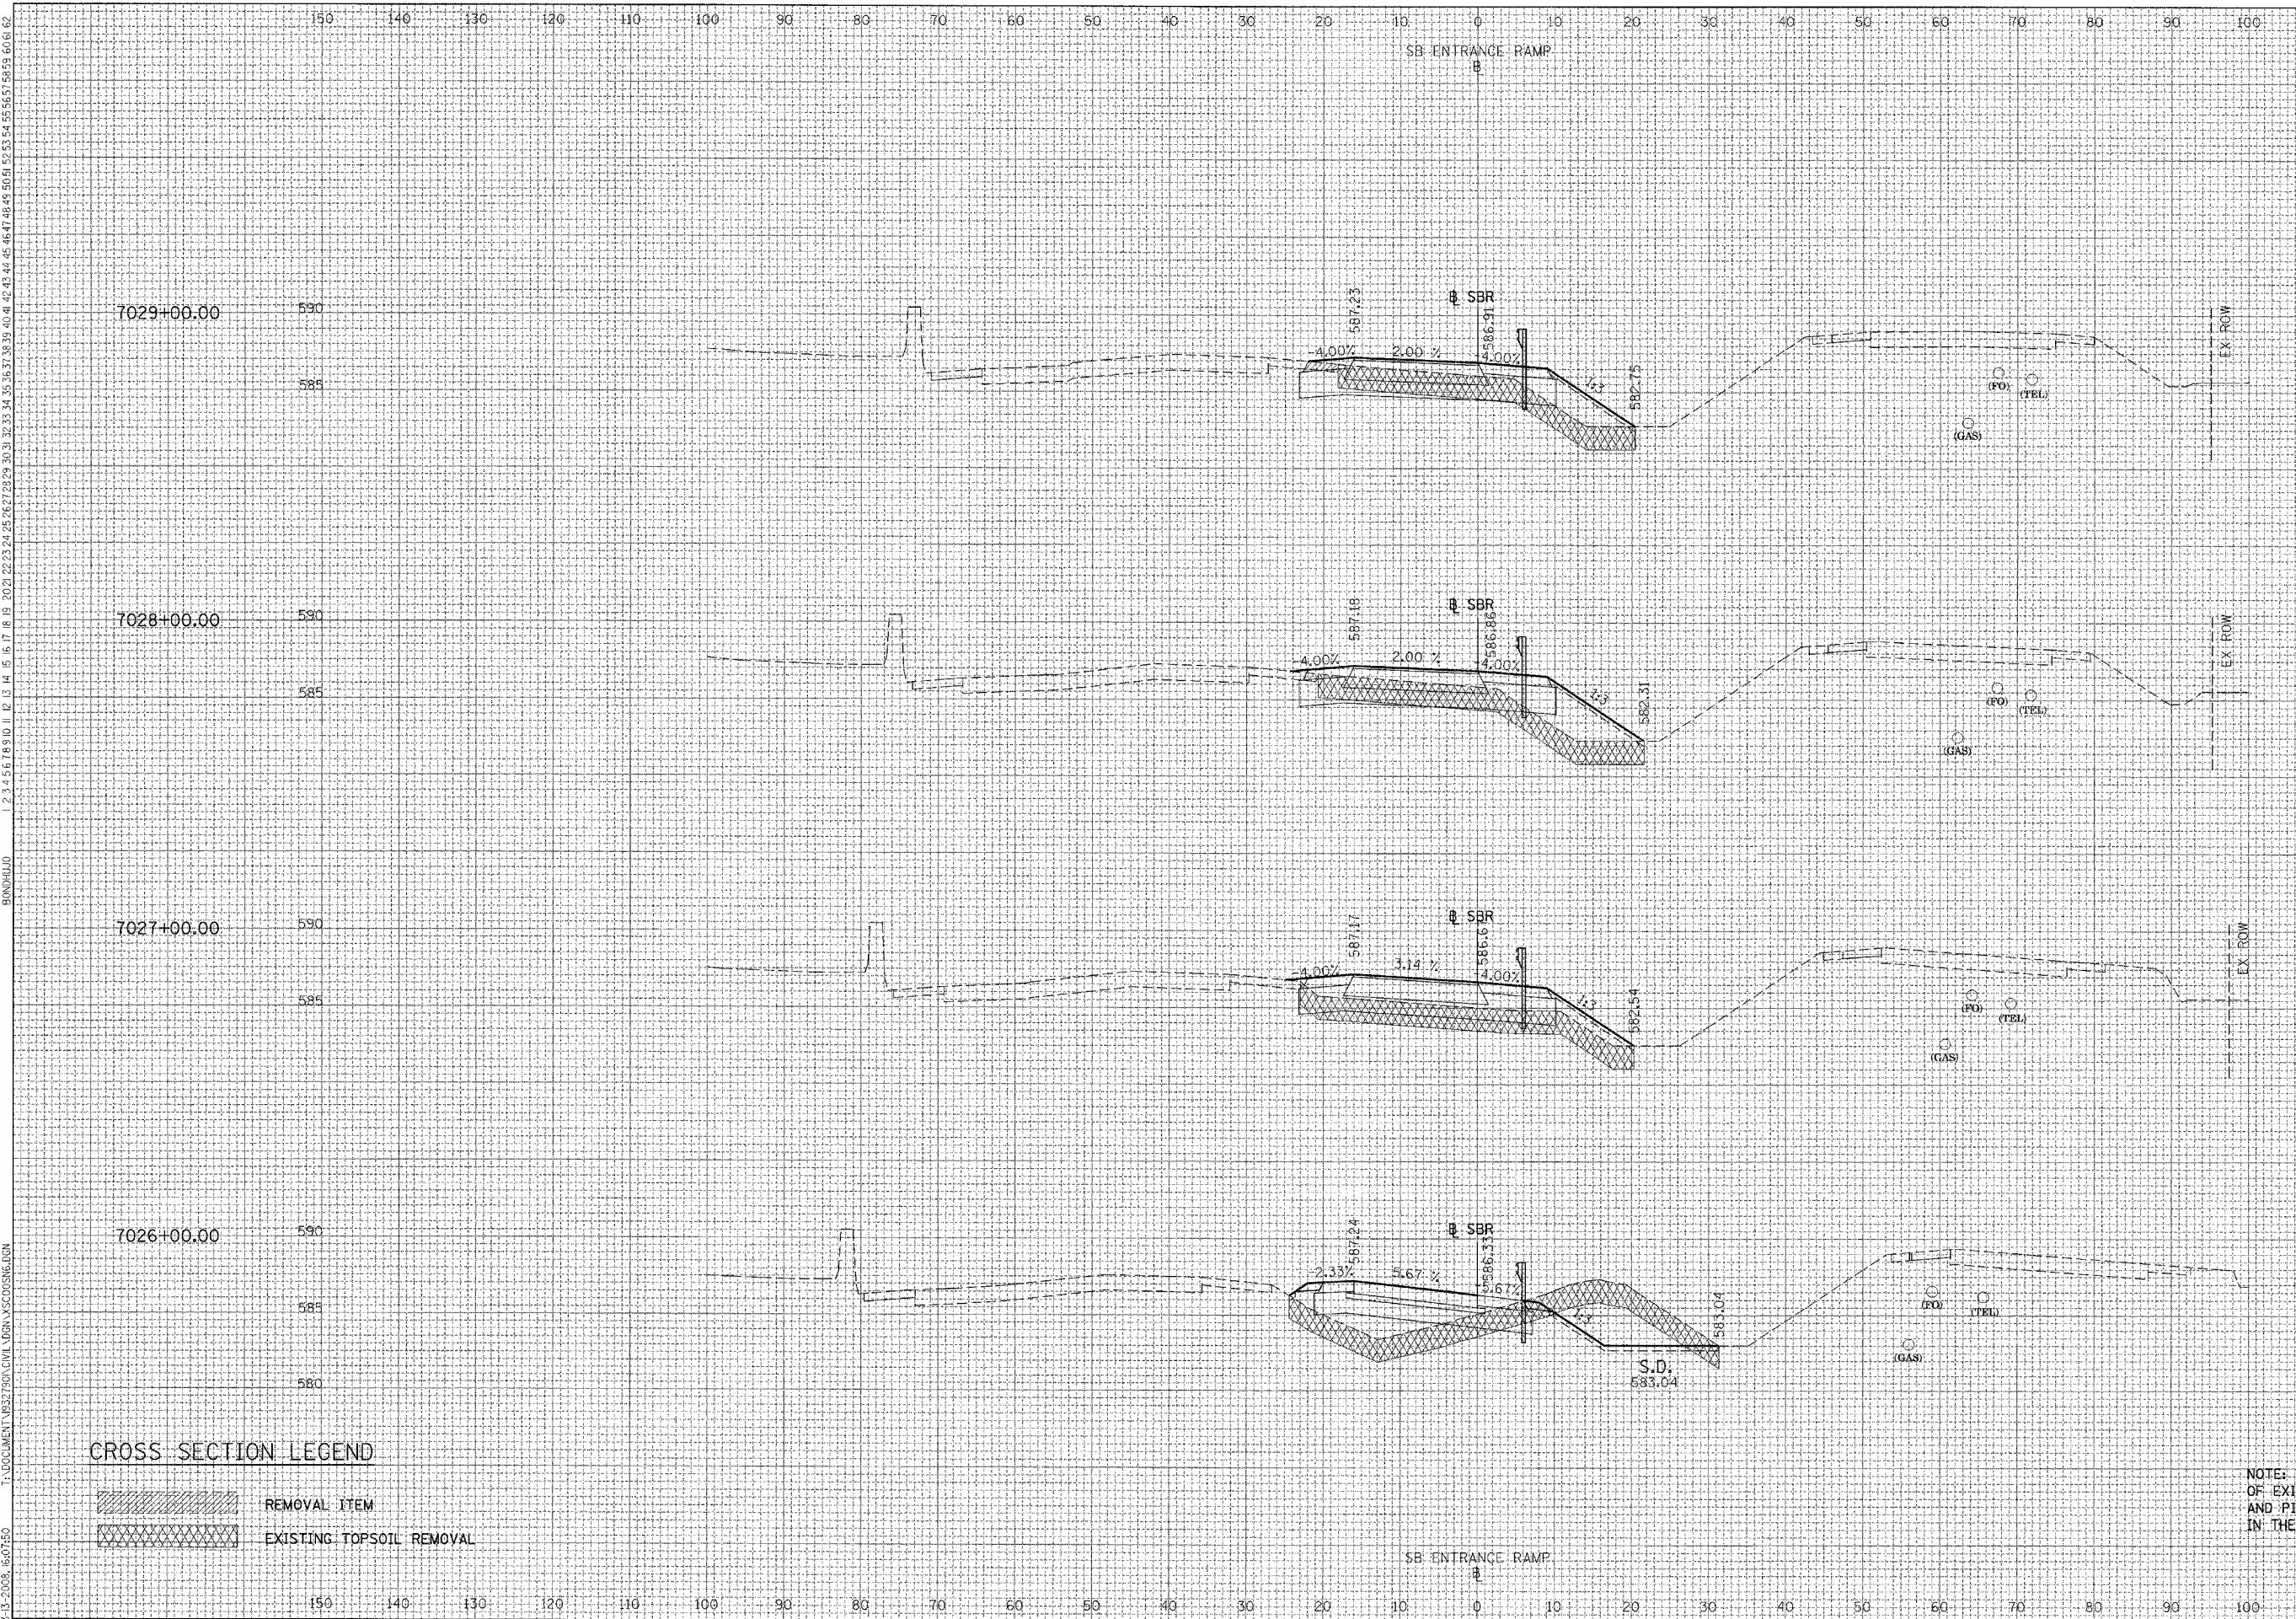

ALL UNITS IN SQ. FT.	STAGE II
EARTH EXCAVATION=	13.17
EMBANKMENT=	33.09
TOPSOIL PLACEMENT=	5.10
TOPSOIL EXCAVATION=	57.83
EARTH EXCAVATION=	6.62
EMBANKMENT=	47.54
TOPSOIL PLACEMENT=	3.44
TOPSOIL EXCAVATION=	63.44
EARTH EXCAVATION=	0.72
EMBANKMENT=	44.95
TOPSOIL PLACEMENT=	3.02
TOPSOIL EXCAVATION=	64.93
EARTH EXCAVATION=	33.98
EMBANKMENT=	52.96
TOPSOIL PLACEMENT=	7.44
TOPSOIL EXCAVATION=	82.61

CROSS SECTION LEGEND

- REMOVAL ITEM
- EXISTING TOPSOIL REMOVAL

NOTE: THE EXACT LOCATION AND ELEVATION OF EXISTING STRUCTURES, UTILITIES, AND PIPING SHALL BE VERIFIED IN THE FIELD BY THE CONTRACTOR.