


REVISIONS	DATE

BY	DATE

BY	DATE

ORIGINAL	DATE

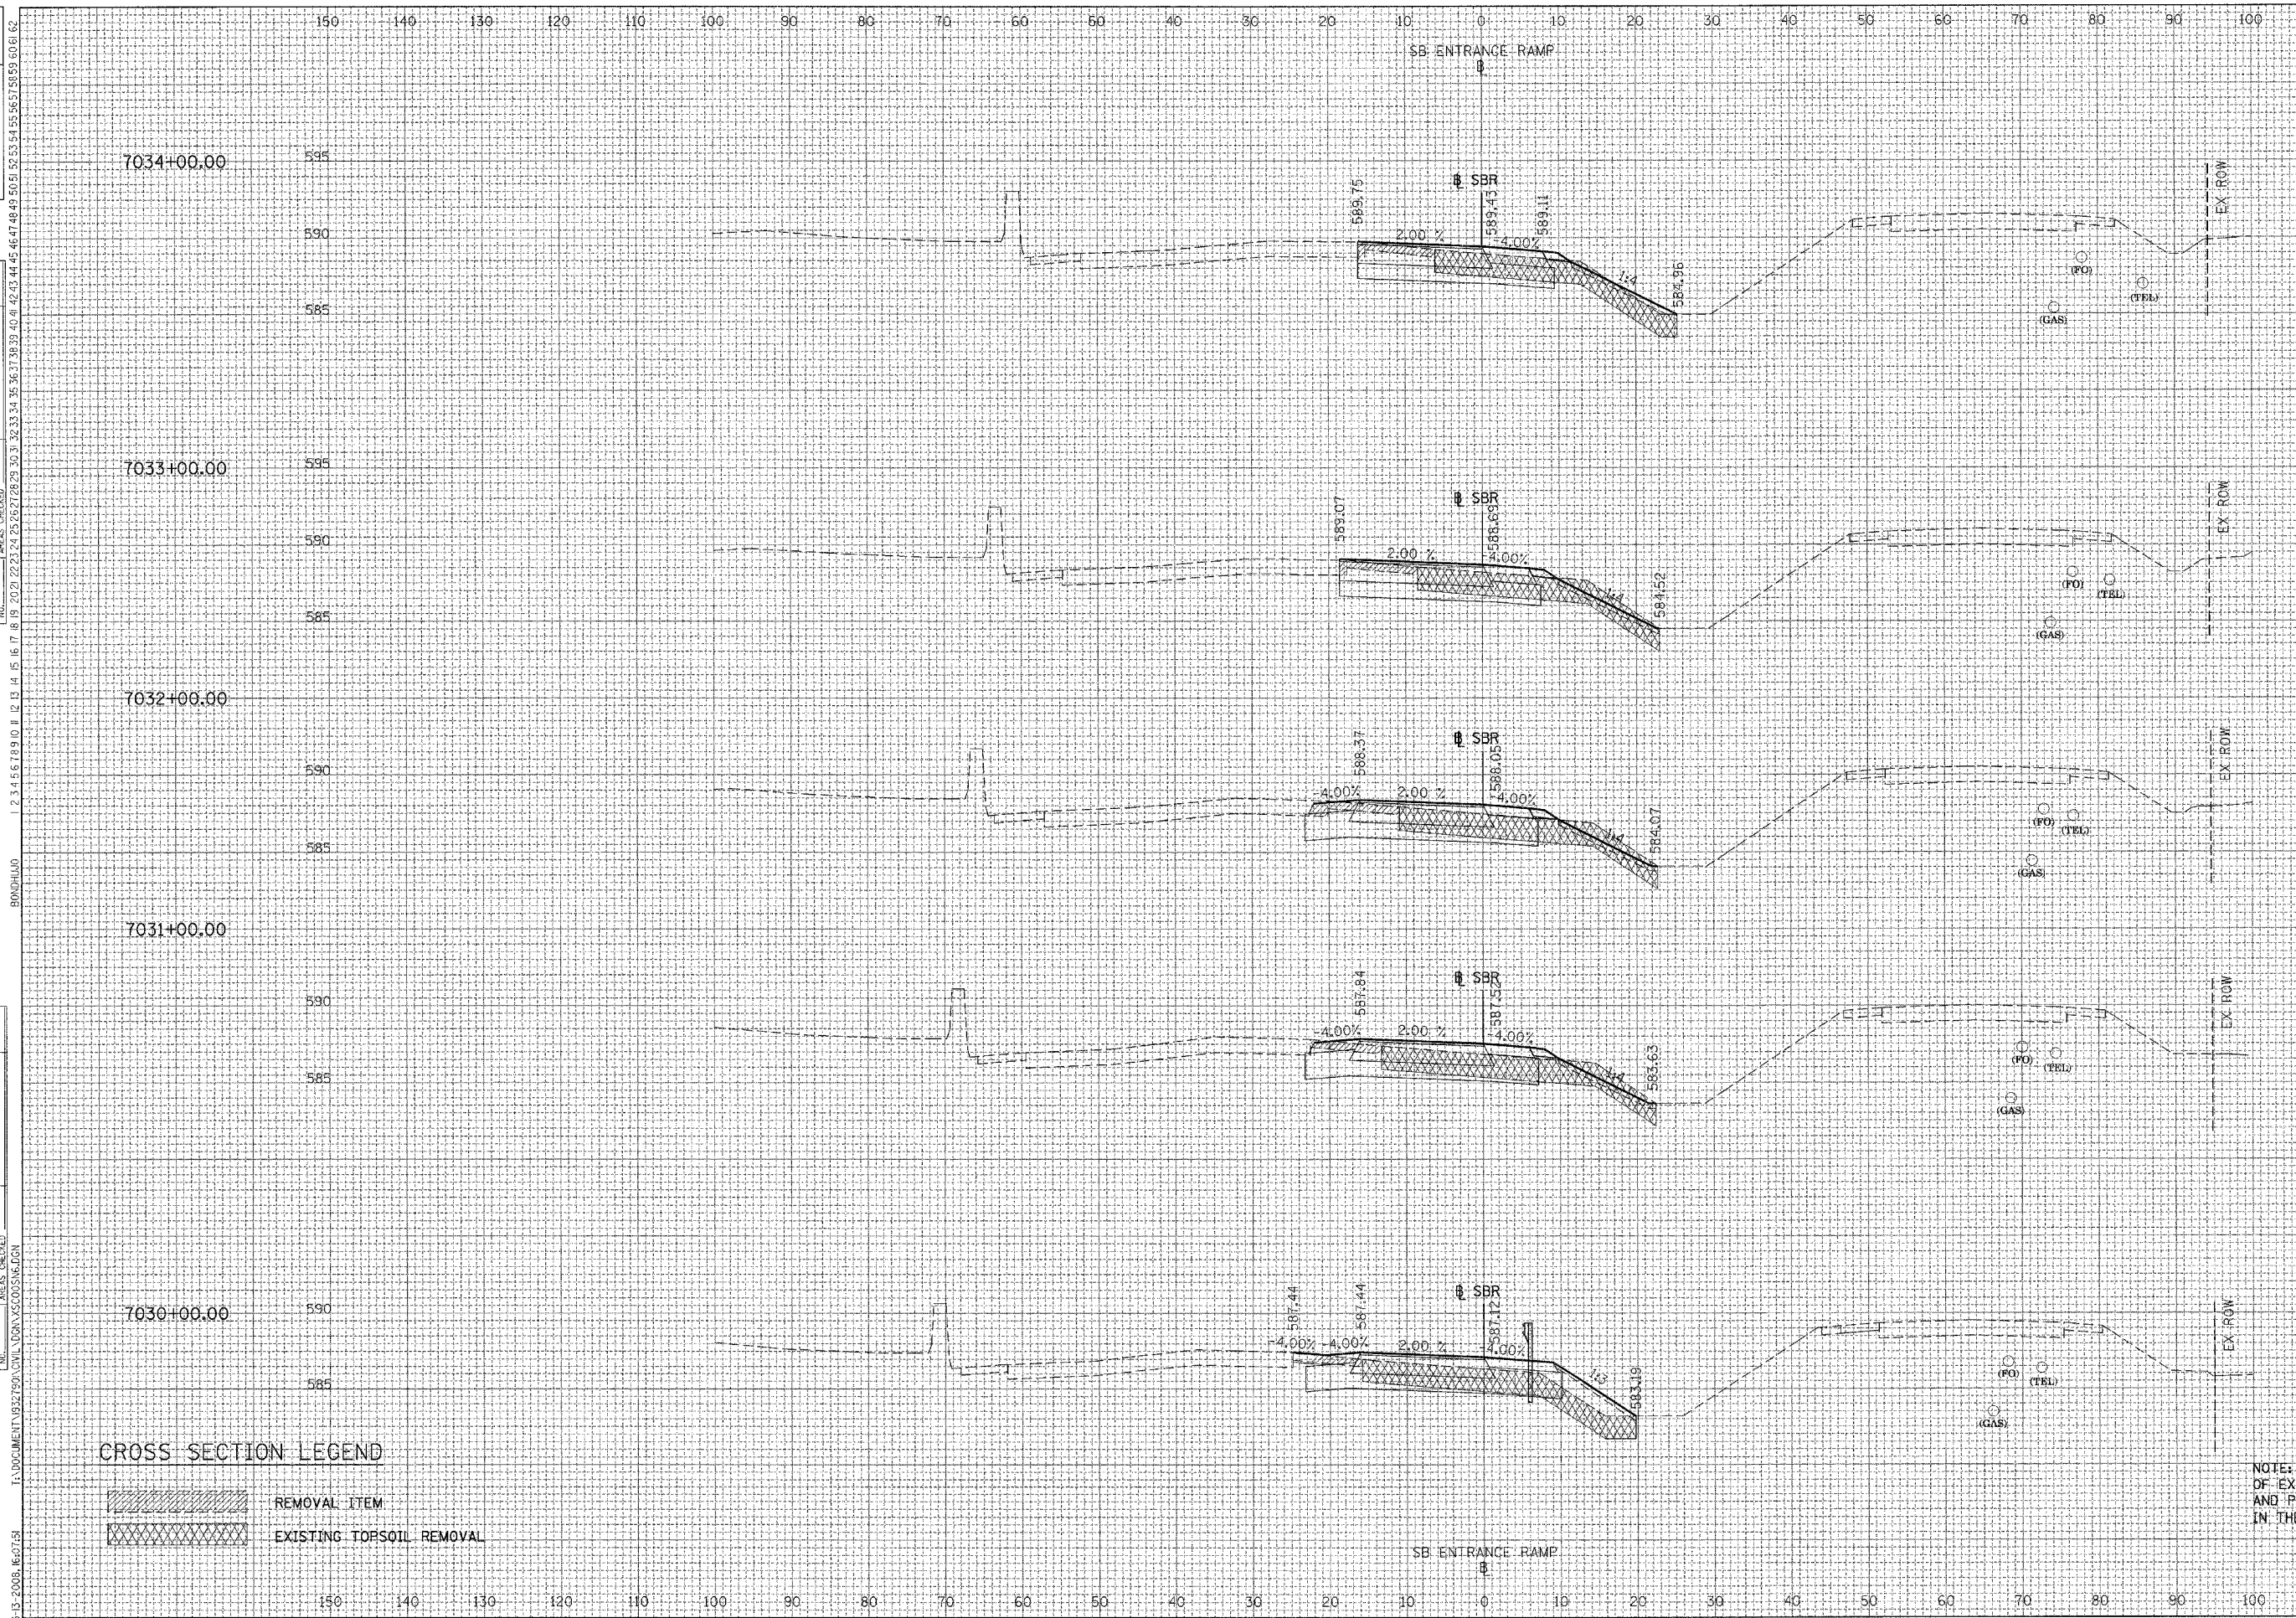

F.A.I. R.T.E.	SECTION	COUNTY	TOTAL SHEETS	SHEET NO.
55	*	WILL	608	583
STA.	TO STA.			
FED. ROAD DIST. NO. 1 ILLINOIS FED. AID PROJECT				
• (26HB-1&114) R-2				

STATION	ALL UNITS IN SQ FT	STAGE II
7034+00.00	EARTH EXCAVATION= 24.47 EMBANKMENT= 20.98 TOPSOIL PLACEMENT= 4.56 TOPSOIL EXCAVATION= 47.28	
7033+00.00	EARTH EXCAVATION= 24.40 EMBANKMENT= 12.96 TOPSOIL PLACEMENT= 4.38 TOPSOIL EXCAVATION= 47.16	
7032+00.00	EARTH EXCAVATION= 27.18 EMBANKMENT= 12.60 TOPSOIL PLACEMENT= 4.29 TOPSOIL EXCAVATION= 50.37	
7031+00.00	EARTH EXCAVATION= 22.43 EMBANKMENT= 12.92 TOPSOIL PLACEMENT= 4.20 TOPSOIL EXCAVATION= 53.56	
7030+00.00	EARTH EXCAVATION= 17.87 EMBANKMENT= 22.94 TOPSOIL PLACEMENT= 2.92 TOPSOIL EXCAVATION= 53.23	

CROSS SECTION LEGEND

	REMOVAL ITEM
	EXISTING TOPSOIL REMOVAL

NOTE: THE EXACT LOCATION AND ELEVATION OF EXISTING STRUCTURES, UTILITIES, AND PIPING SHALL BE VERIFIED IN THE FIELD BY THE CONTRACTOR.