

REVISIONS	DATE

BY	DATE


BY	DATE

ORIGINAL SURVEY	PLOTTED	TEMPERATURE	DATE

3-13-2008, 15:37:134
 I:\DOCUMENT\932790\CHIL\DRN\SC001\ZADN
 NO. 1 2 

F.A. RTE.	SECTION	COUNTY	TOTAL SHEETS	SHEET NO.
55	•	WILL	608	595

STA. _____ TO STA. _____
 FED. ROAD DIST. NO. 1 ILLINOIS FED. AID PROJECT
 • (26HB-1&114) R-2

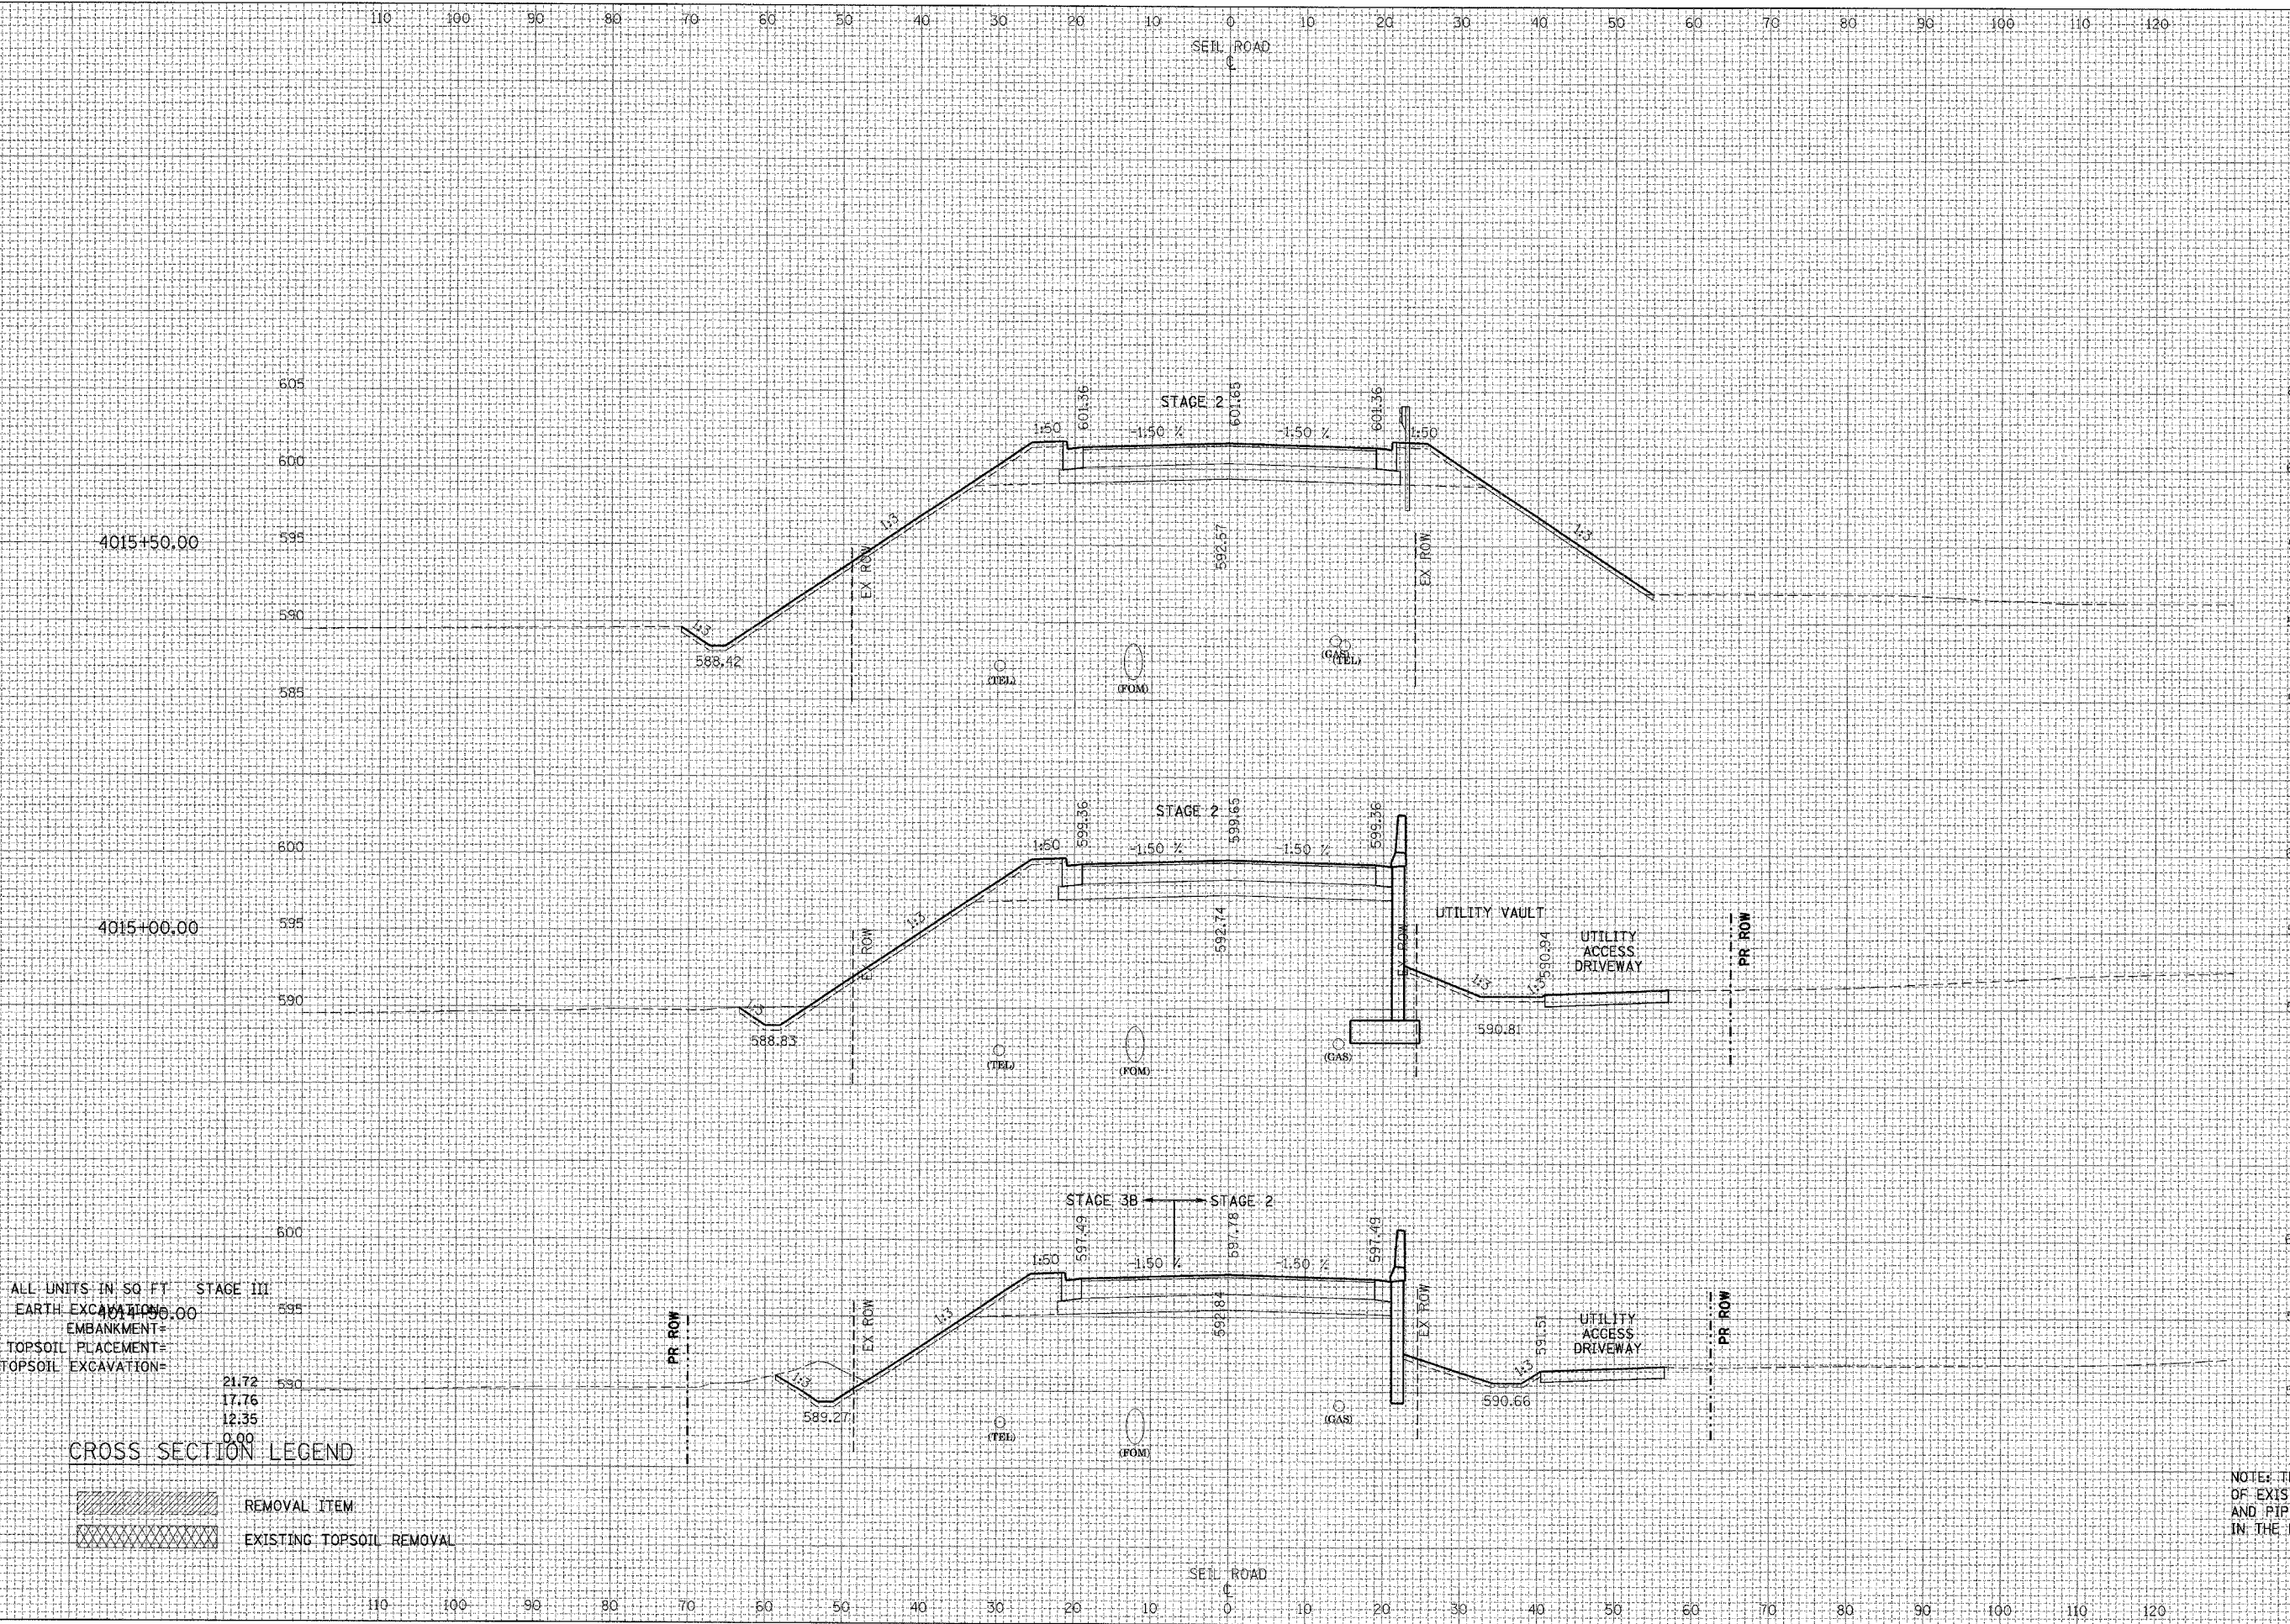

4015+50.00

ALL UNITS IN SQ FT	STAGE II
EARTH EXCAVATION=	0.17
EMBANKMENT=	35.52
TOPSOIL PLACEMENT=	27.55
TOPSOIL EXCAVATION=	0.00

4015+00.00

ALL UNITS IN SQ FT	STAGE II
EARTH EXCAVATION=	60.67
EMBANKMENT=	17.76
TOPSOIL PLACEMENT=	19.58
TOPSOIL EXCAVATION=	0.00

4014+50.00

ALL UNITS IN SQ FT	STAGE II
EARTH EXCAVATION=	54.65
EMBANKMENT=	0.00
TOPSOIL PLACEMENT=	5.52
TOPSOIL EXCAVATION=	0.00

4015+00.00

ALL UNITS IN SQ FT	STAGE III
EARTH EXCAVATION=	0.00
EMBANKMENT=	21.72
TOPSOIL PLACEMENT=	17.76
TOPSOIL EXCAVATION=	12.35
	0.00

CROSS SECTION LEGEND

- REMOVAL ITEM
- EXISTING TOPSOIL REMOVAL

NOTE: THE EXACT LOCATION AND ELEVATION OF EXISTING STRUCTURES, UTILITIES, AND PIPING SHALL BE VERIFIED IN THE FIELD BY THE CONTRACTOR.