


F.A.U. RTE.	SECTION	COUNTY	TOTAL SHEETS	SHEET NO.
2660	540R-1-RS	COOK	31	12
STA.		TO STA.		
FED. ROAD DIST. NO.		ILLINOIS FED. AID PROJECT		
60649				

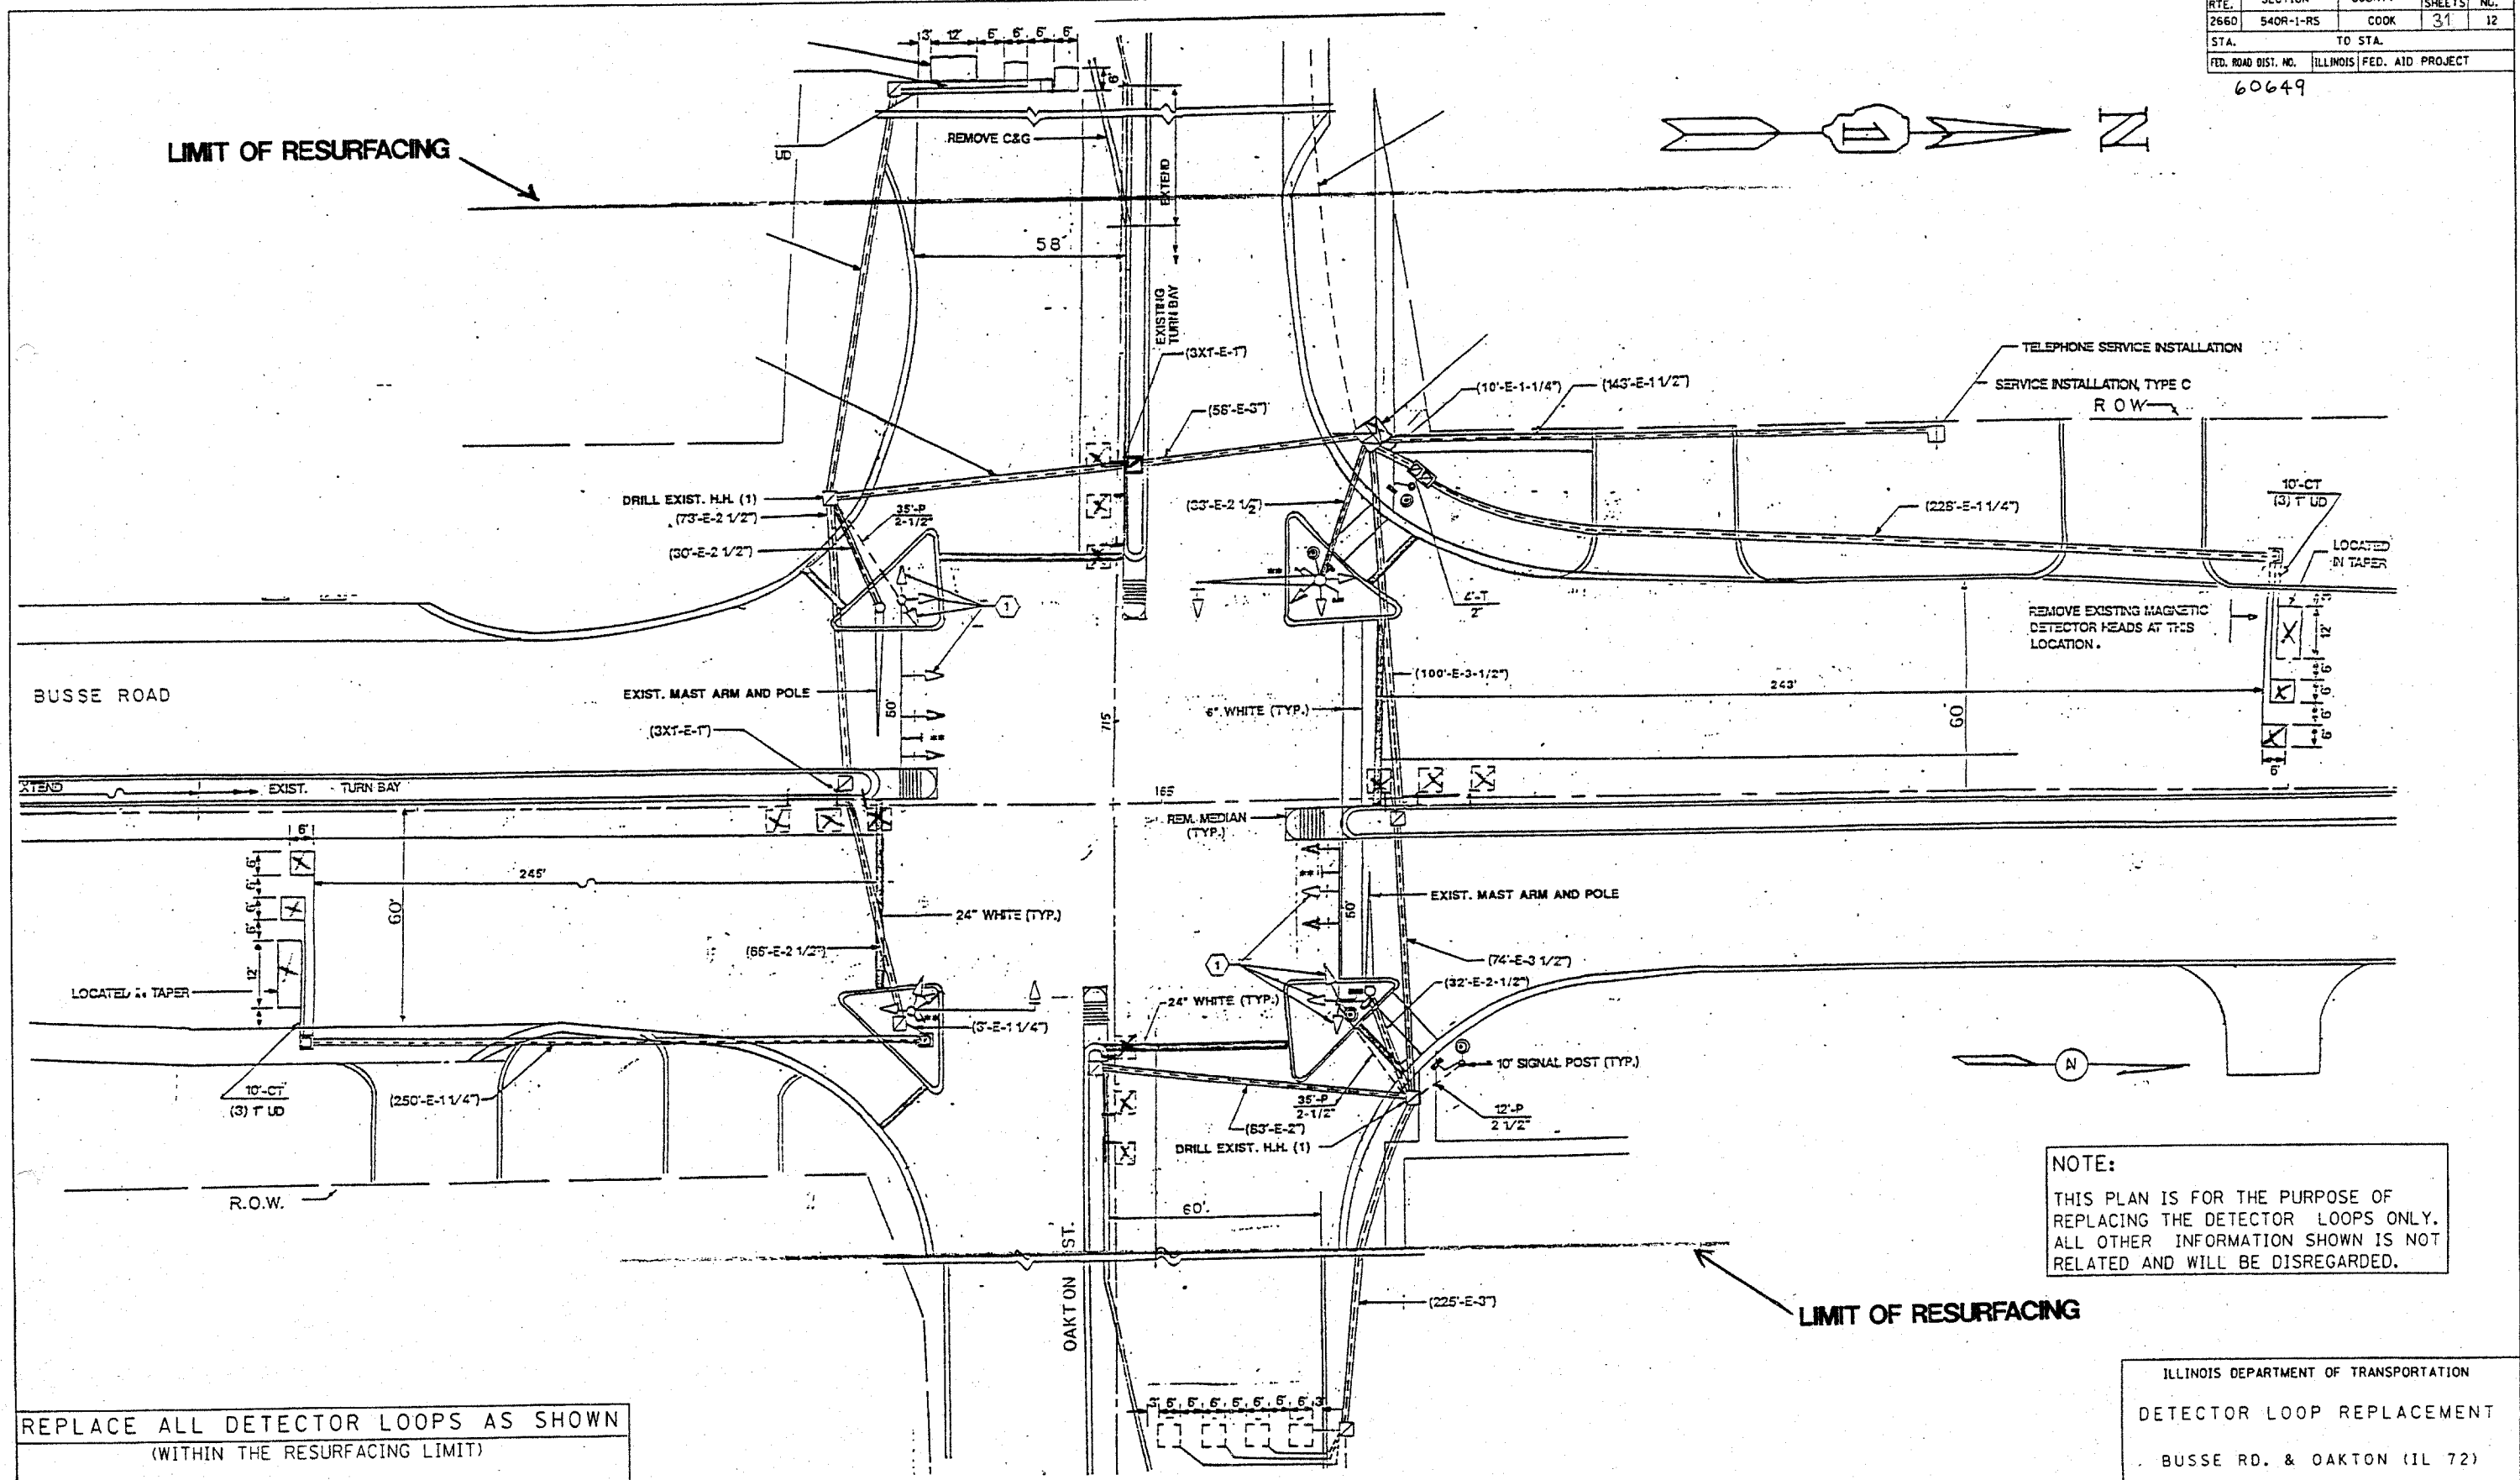

**NOTE:**  
 THIS PLAN IS FOR THE PURPOSE OF REPLACING THE DETECTOR LOOPS ONLY. ALL OTHER INFORMATION SHOWN IS NOT RELATED AND WILL BE DISREGARDED.

REPLACE ALL DETECTOR LOOPS AS SHOWN (WITHIN THE RESURFACING LIMIT)			
CODE NO.	QUANTITY	UNIT	ITEM
	806'	FOOT	DETECTOR LOOP REPLACEMENT

ILLINOIS DEPARTMENT OF TRANSPORTATION  
 DETECTOR LOOP REPLACEMENT  
 BUSSE RD. & OAKTON (IL 72)