


F.A.U. RTE.	SECTION	COUNTY	TOTAL SHEETS	SHEET NO.
2660	540R-1-R5	COOK	31	16
STA.		TO STA.		
FED. ROAD DIST. NO.		ILLINOIS FED. AID PROJECT		

60649

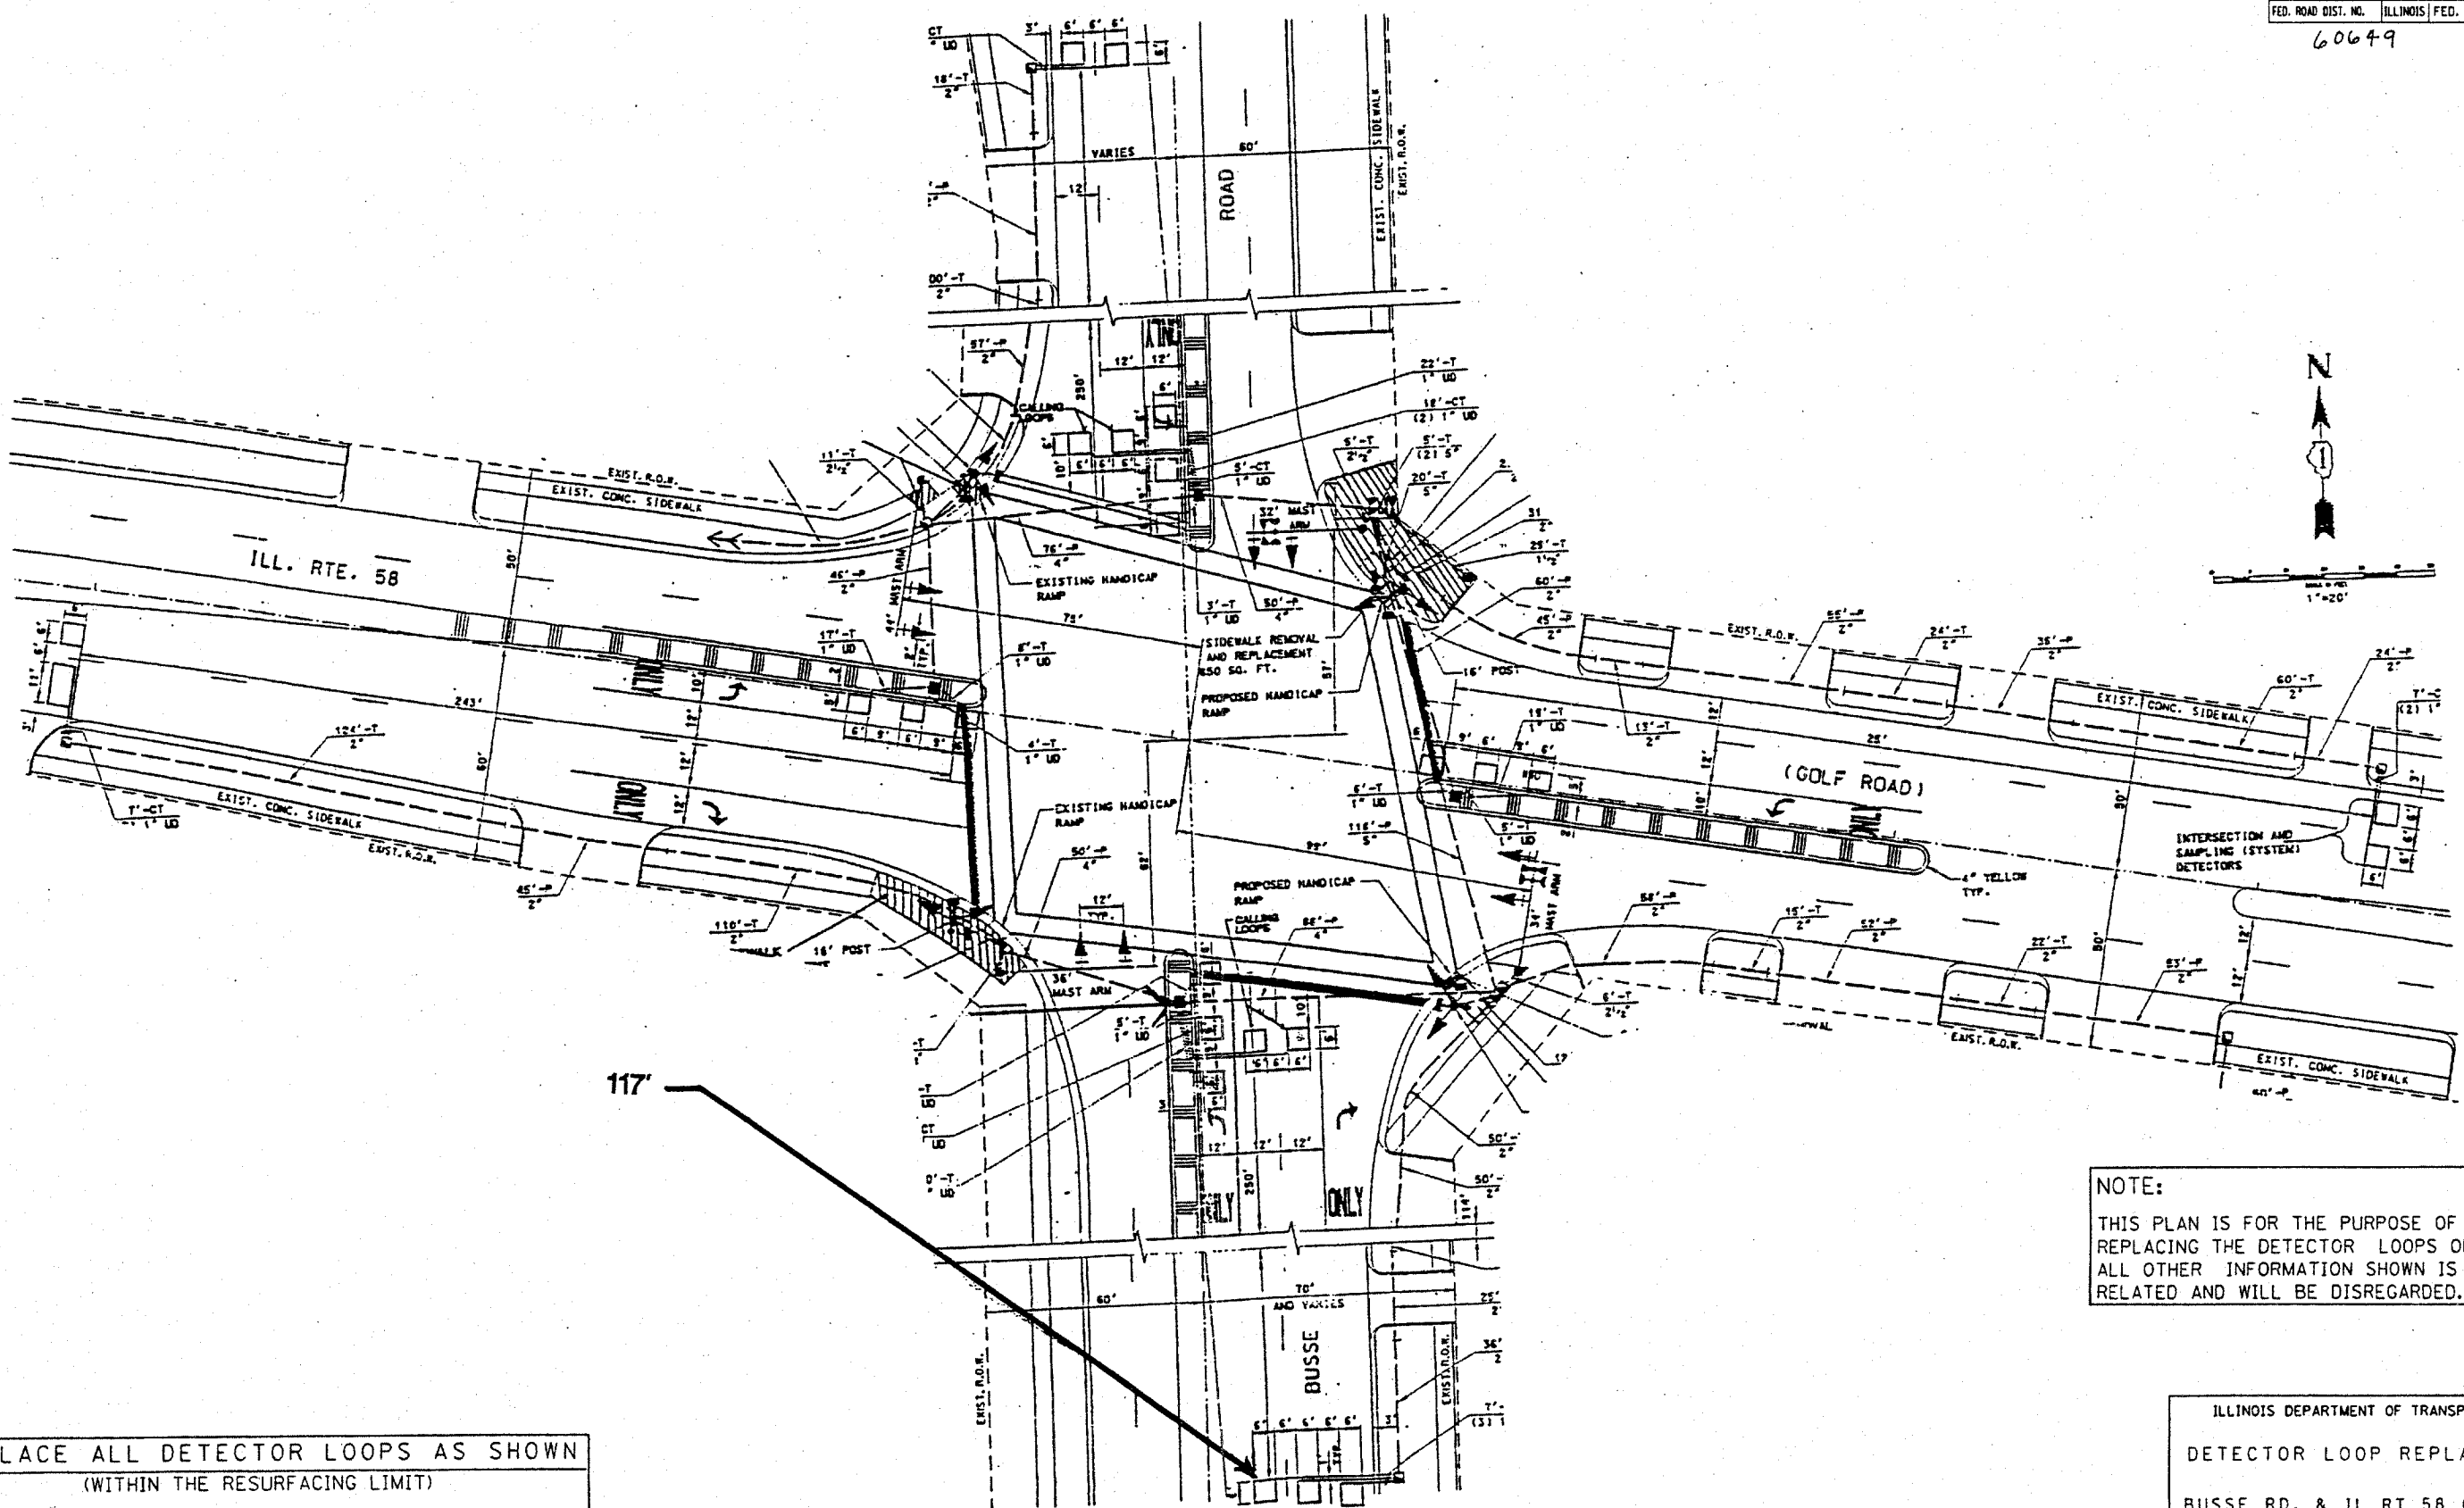

NOTE:  
THIS PLAN IS FOR THE PURPOSE OF REPLACING THE DETECTOR LOOPS ONLY. ALL OTHER INFORMATION SHOWN IS NOT RELATED AND WILL BE DISREGARDED.

ILLINOIS DEPARTMENT OF TRANSPORTATION  
DETECTOR LOOP REPLACEMENT  
BUSSE RD. & IL RT 58 (GOLF RD)

REPLACE ALL DETECTOR LOOPS AS SHOWN (WITHIN THE RESURFACING LIMIT)			
CODE NO.	QUANTITY	UNIT	ITEM
	SEE ABOVE	FOOT	DETECTOR LOOP REPLACEMENT