


CONTRACT NO.				
F.A. RTE.	SECTION	COUNTY	TOTAL SHEETS	SHEET NO.
2943	1999-162 RS	COOK	48	28
STA.	TO STA.			
FED. ROAD DIST. NO.	ILLINOIS	FED. AID PROJECT		

CONTRACT NO. 60829

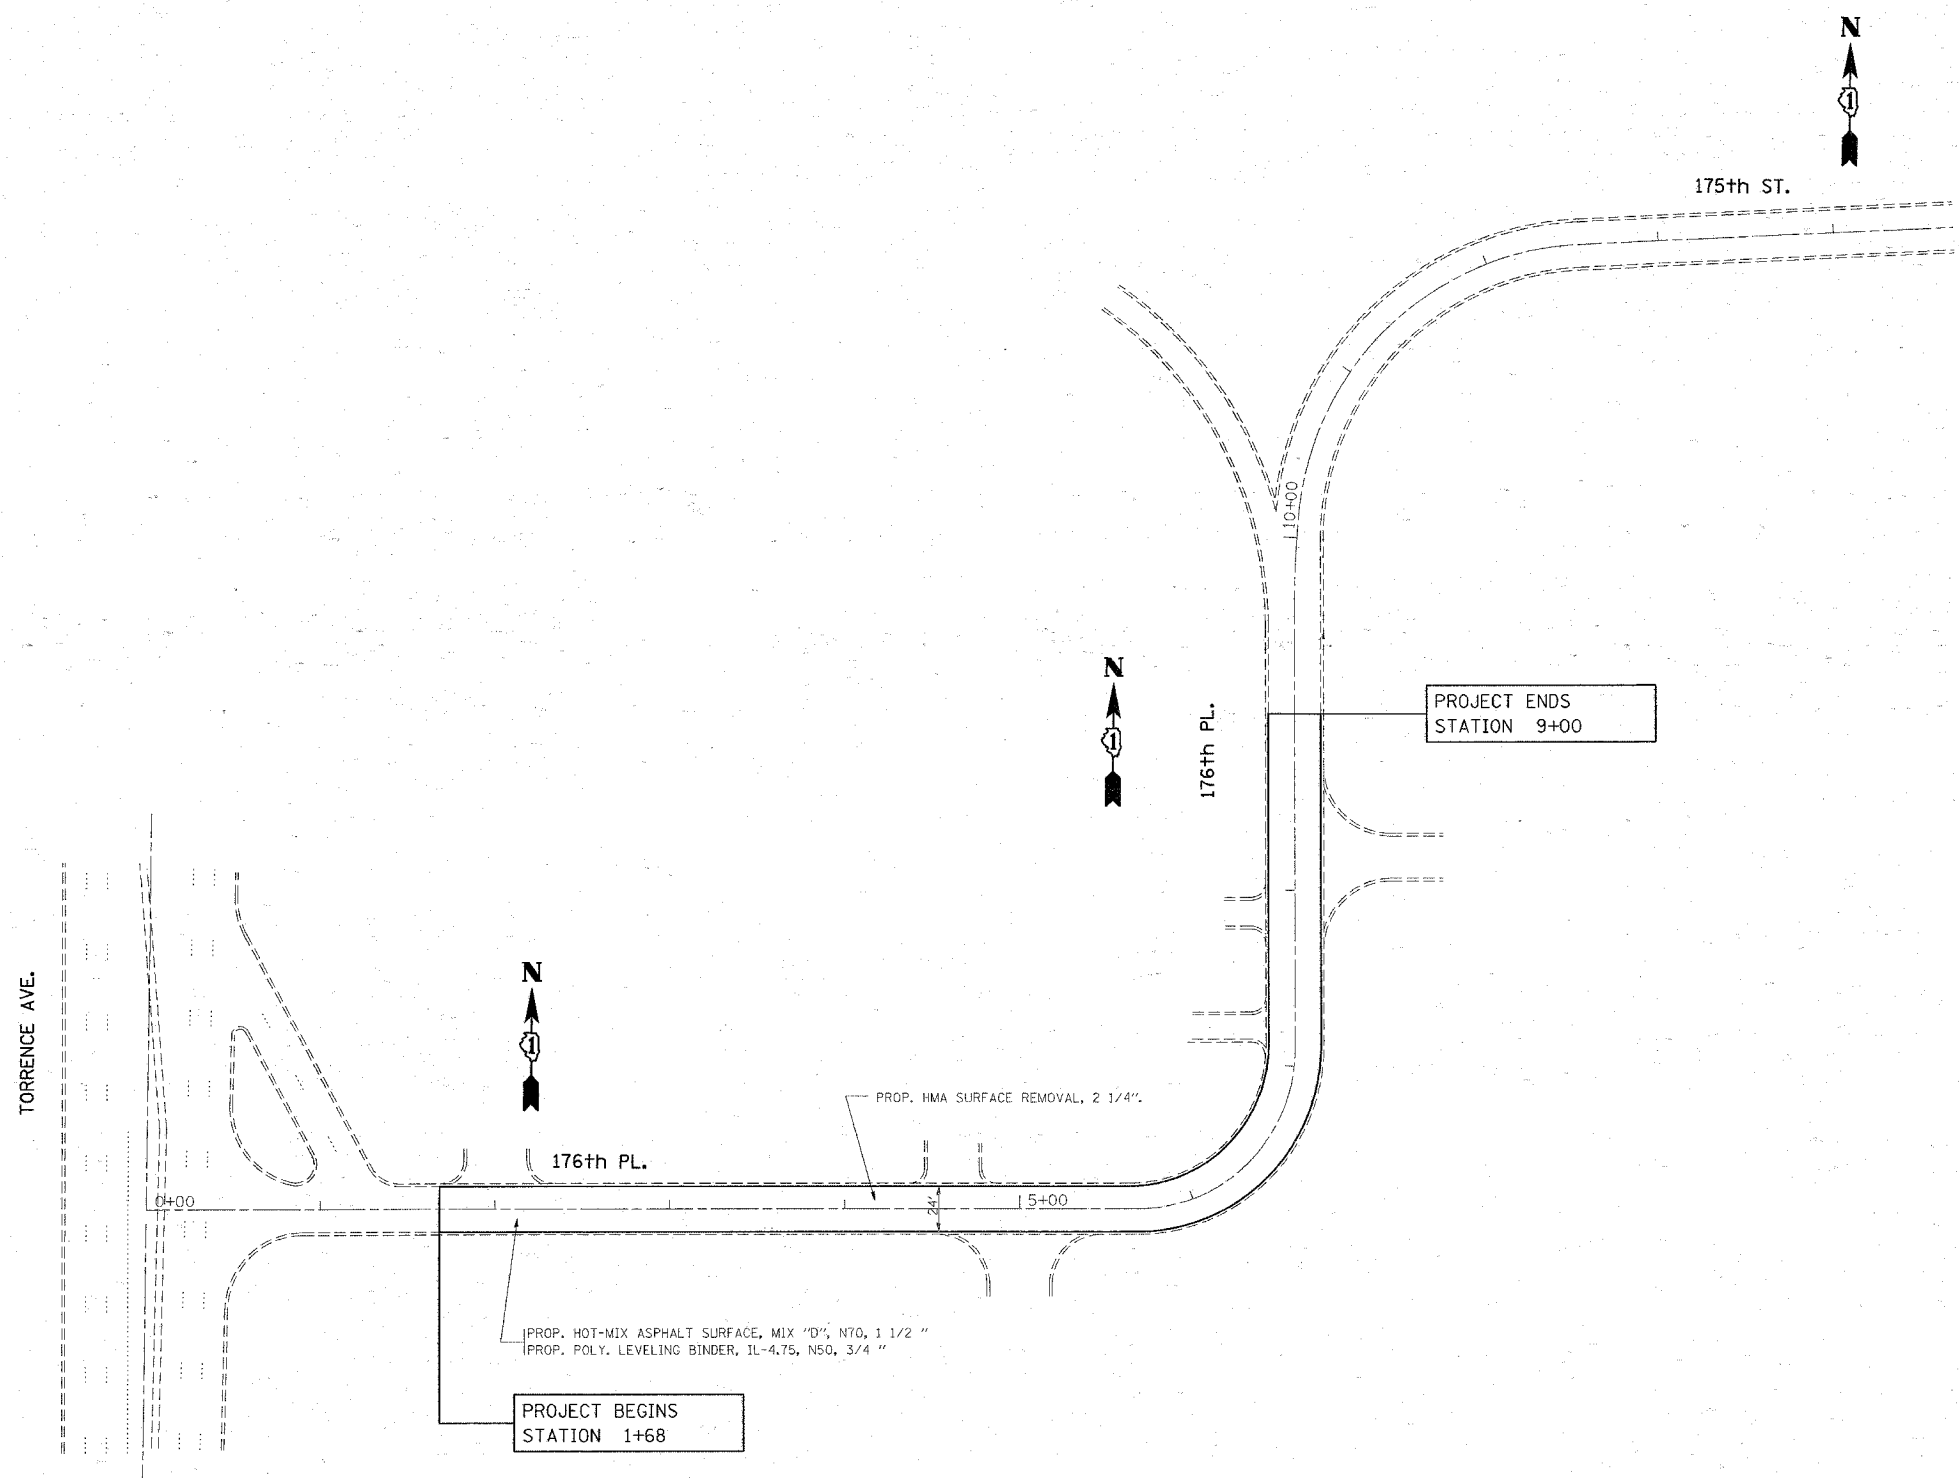

PLOT DATE = 4/14/2008  
 FILE NAME = c:\p141659\sh-tdp.dgn  
 PLOT SCALE = 50,000% / IN.  
 USER NAME = abbban

REVISIONS		ILLINOIS DEPARTMENT OF TRANSPORTATION
NAME	DATE	
		<b>ROADWAY PLANS</b> <b>176 PLACE</b> <b>TORRENCE AVENUE TO 175TH STREET</b>  SCALE: VERT. _____ HORIZ. _____ DATE _____
DRAWN BY _____		CHECKED BY _____
DATE _____		