


FINAL SURVEY SURVEYED PLOTTED DATE
 NOTE BOOK NO. TEMPLATE AREAS CHECKED

ORIGINAL SURVEY SURVEYED PLOTTED DATE
 NOTE BOOK NO. TEMPLATE AREAS CHECKED

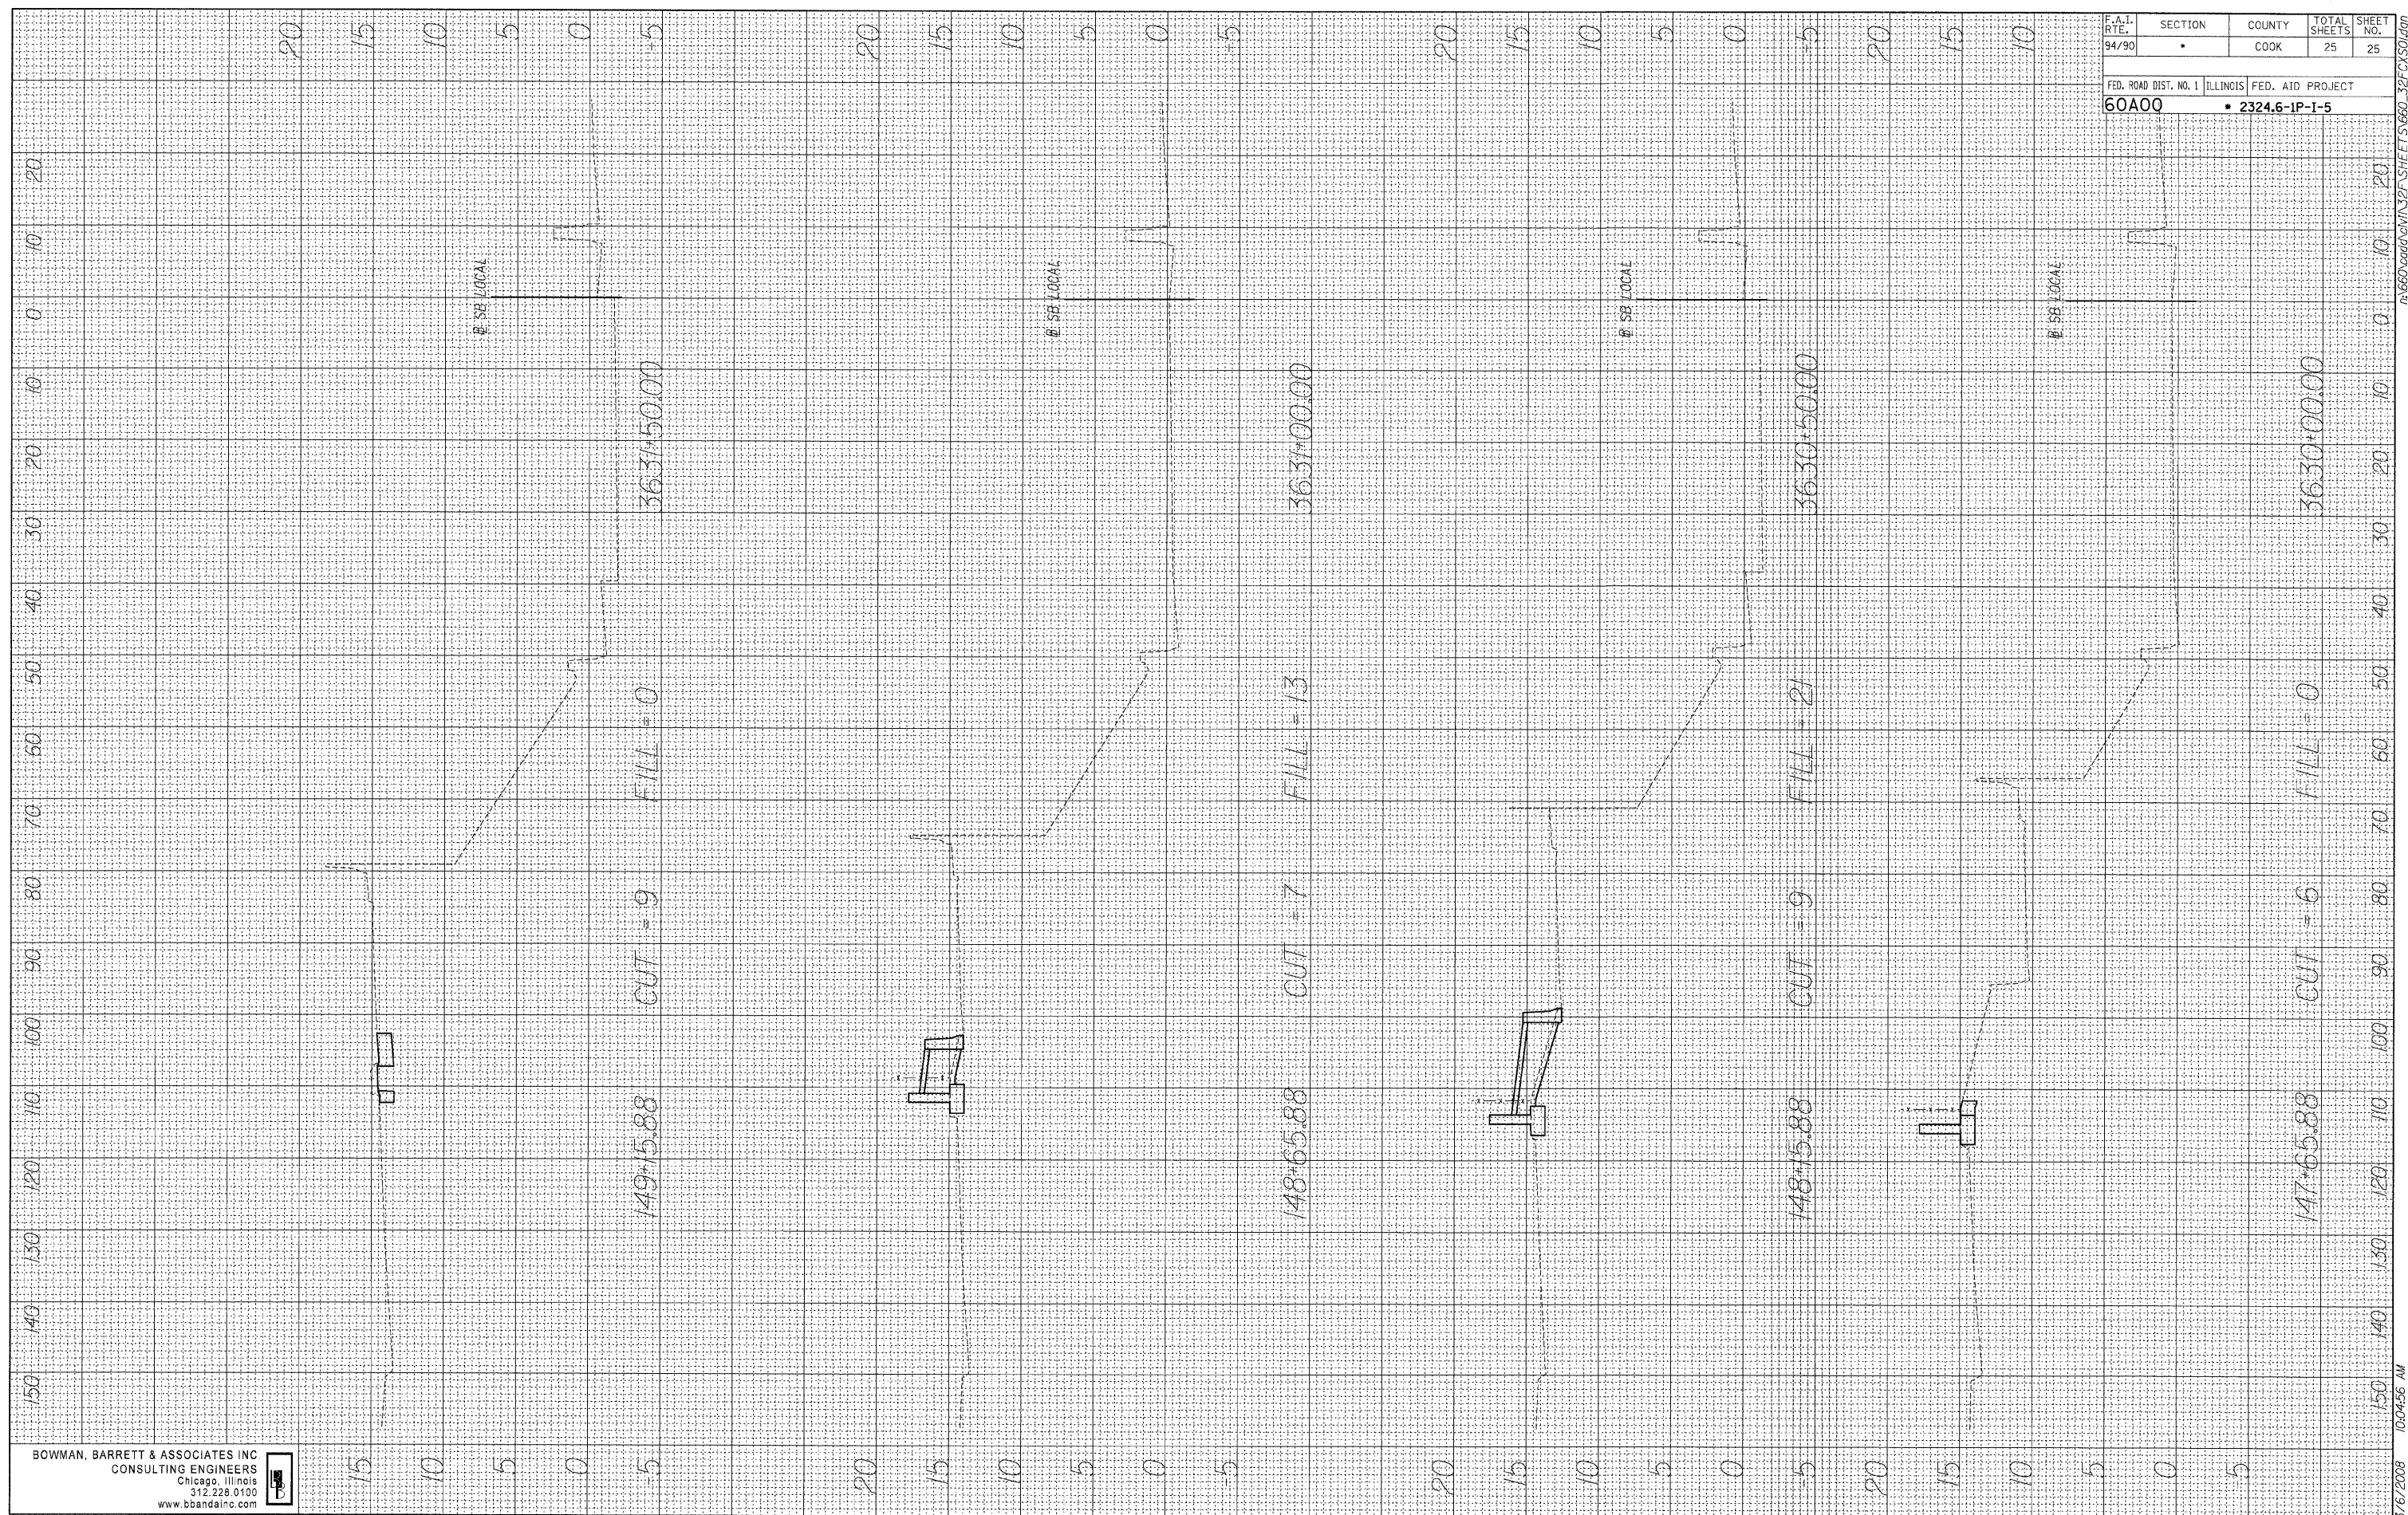

BOWMAN, BARRETT & ASSOCIATES INC
 CONSULTING ENGINEERS
 Chicago, Illinois
 312.228.0100
 www.bbainc.com



F.A.I. RITE	SECTION	COUNTY	TOTAL SHEETS	SHEET NO.
94/90	•	COOK	25	25
FED. ROAD DIST. NO. 1		ILLINOIS		FED. AID PROJECT
60A00		• 2324.6-1P-1-5		

3/6/2008 10:04:56 AM