
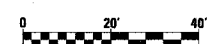


F.A.I. RITE	SECTION	COUNTY	TOTAL SHEETS	SHEET NO.
90/94	2005-066 LS	COOK	77	14
STA. 000+00	TO STA. 000+00			
FED. ROAD DIST. NO. 1 ILLINOIS FED. AID PROJECT				
60A72				

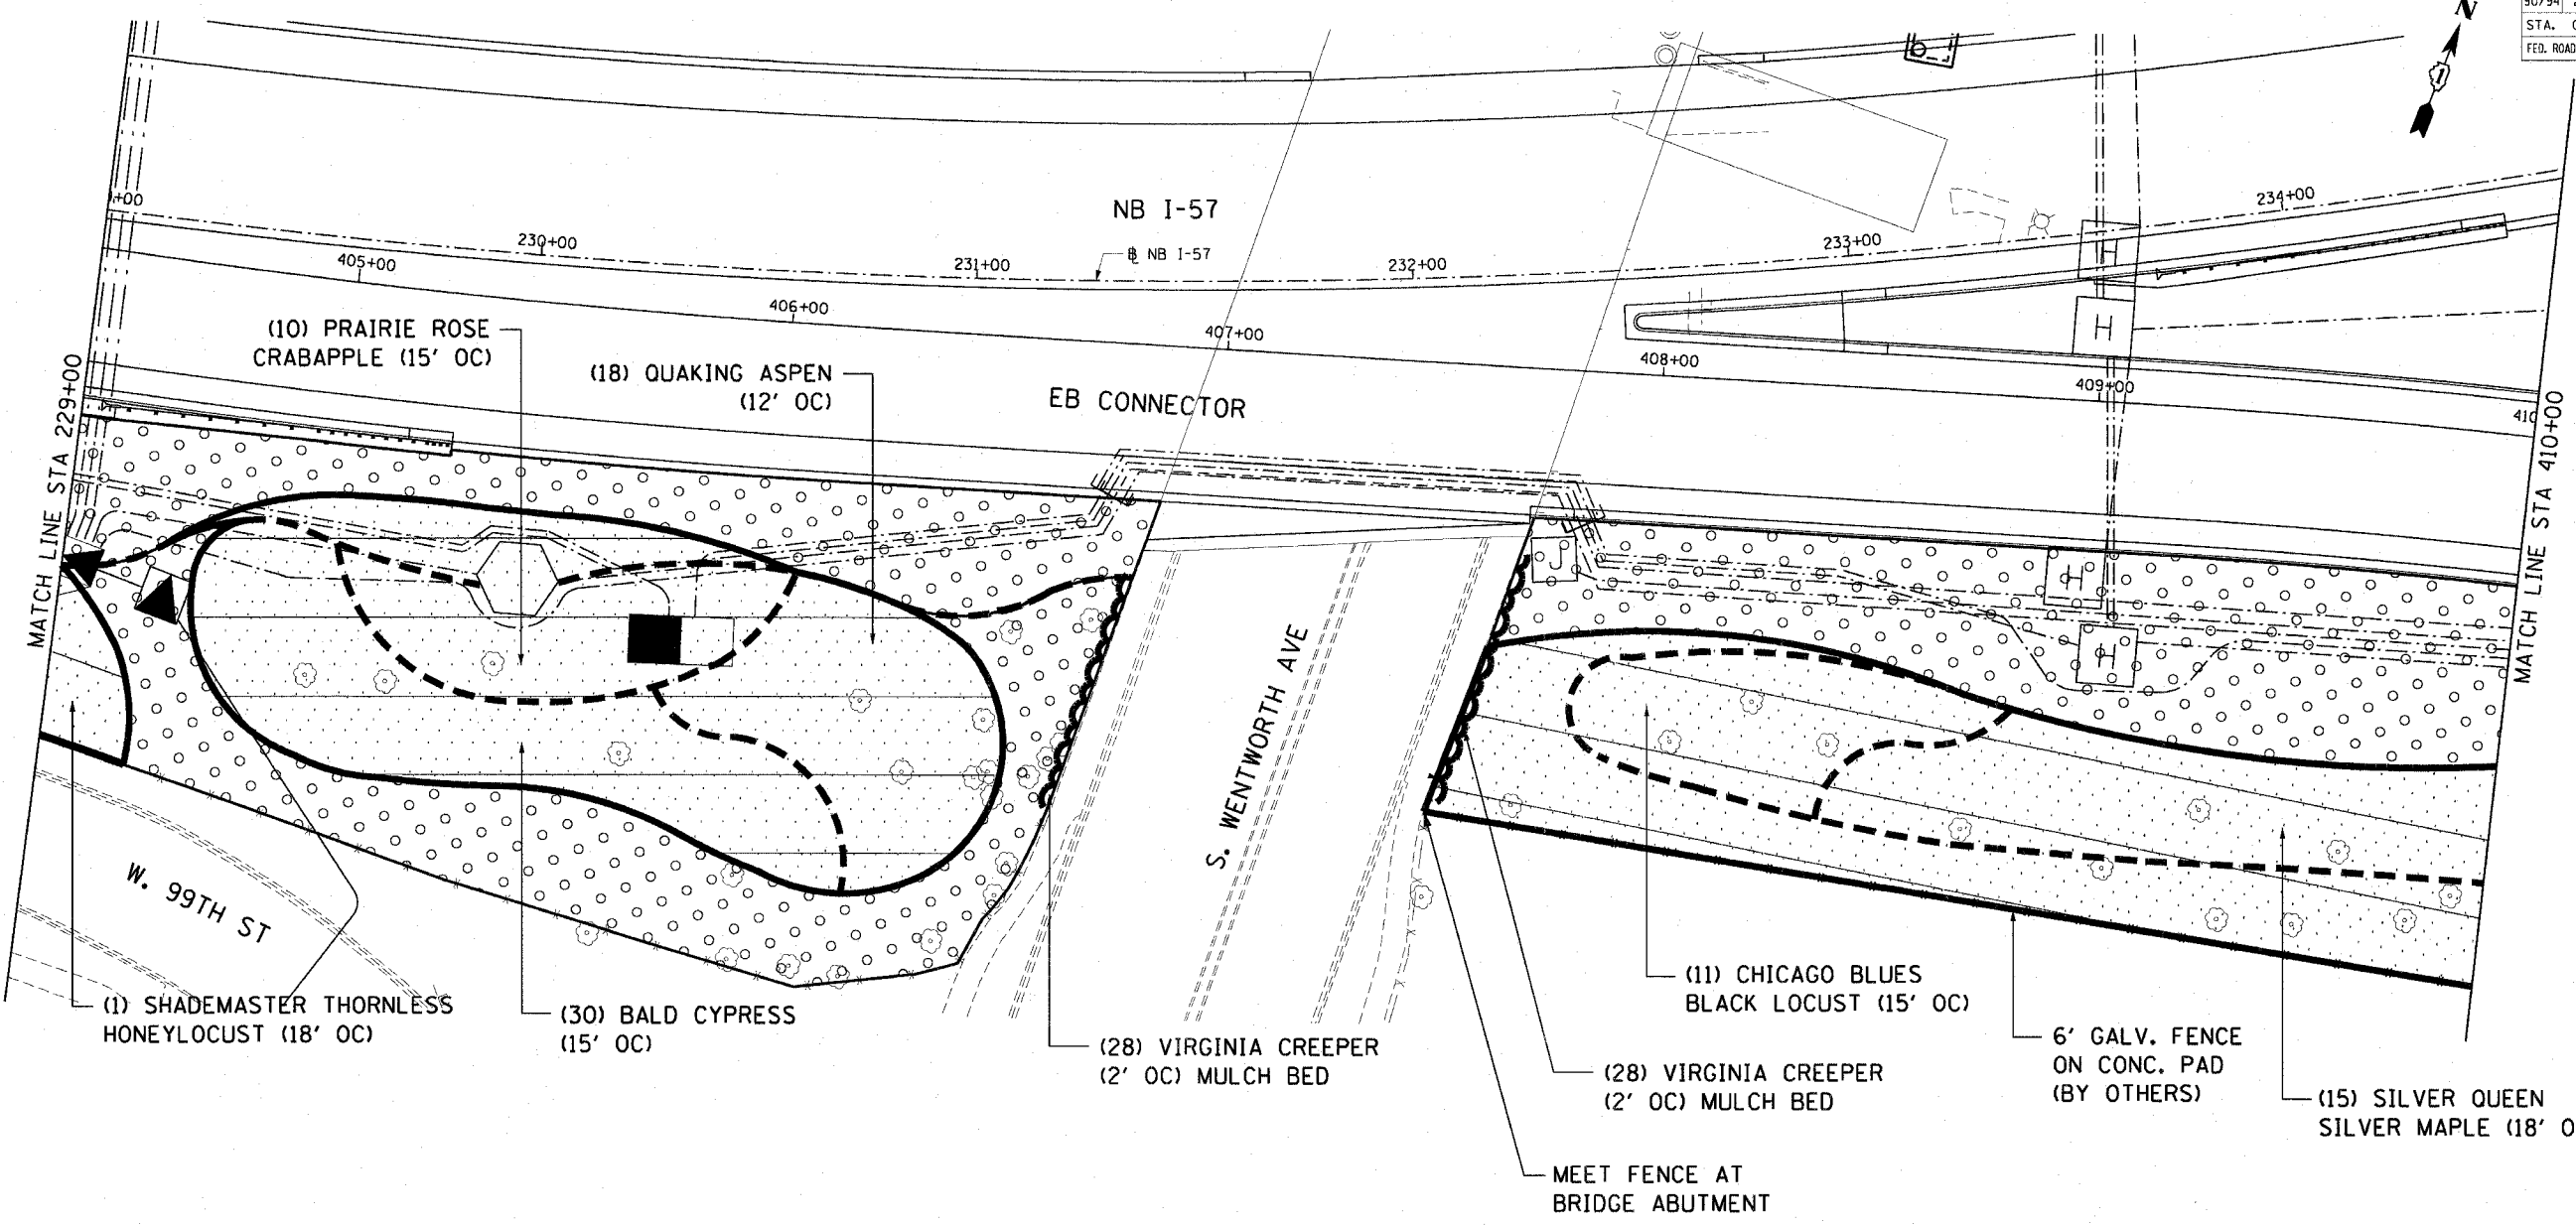

SHT-5 of 67


REVISIONS	
NAME	DATE

ILLINOIS DEPARTMENT OF TRANSPORTATION  
 F.A.I. 90/94 (DAN RYAN EXPRESSWAY)  
 NB ROADSIDE EMBANKMENT LANDSCAPE

**PROPOSED IMPROVEMENT**  
 I-57 INTERCHANGE TO 31ST STREET

SCALE: 1"=20'  
 DATE: JUNE 2008

DRAWN BY: LAM  
 CHECKED BY: JWM

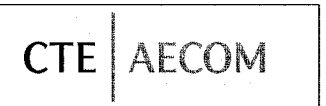

p:\p\0468\civil\30-roadside embankment\sh5-57\_2a.dwg  
 6/5/2008 6:55:28 PM