


F.A.I. SECTION	COUNTY	TOTAL SHEETS	SHEET NO.
90/94 2005-066 LS	COOK	77	21
STA. 000+00	TO STA. 000+00		
FED. ROAD DIST. NO. 1	ILLINOIS	FED. AID PROJECT	

60A72

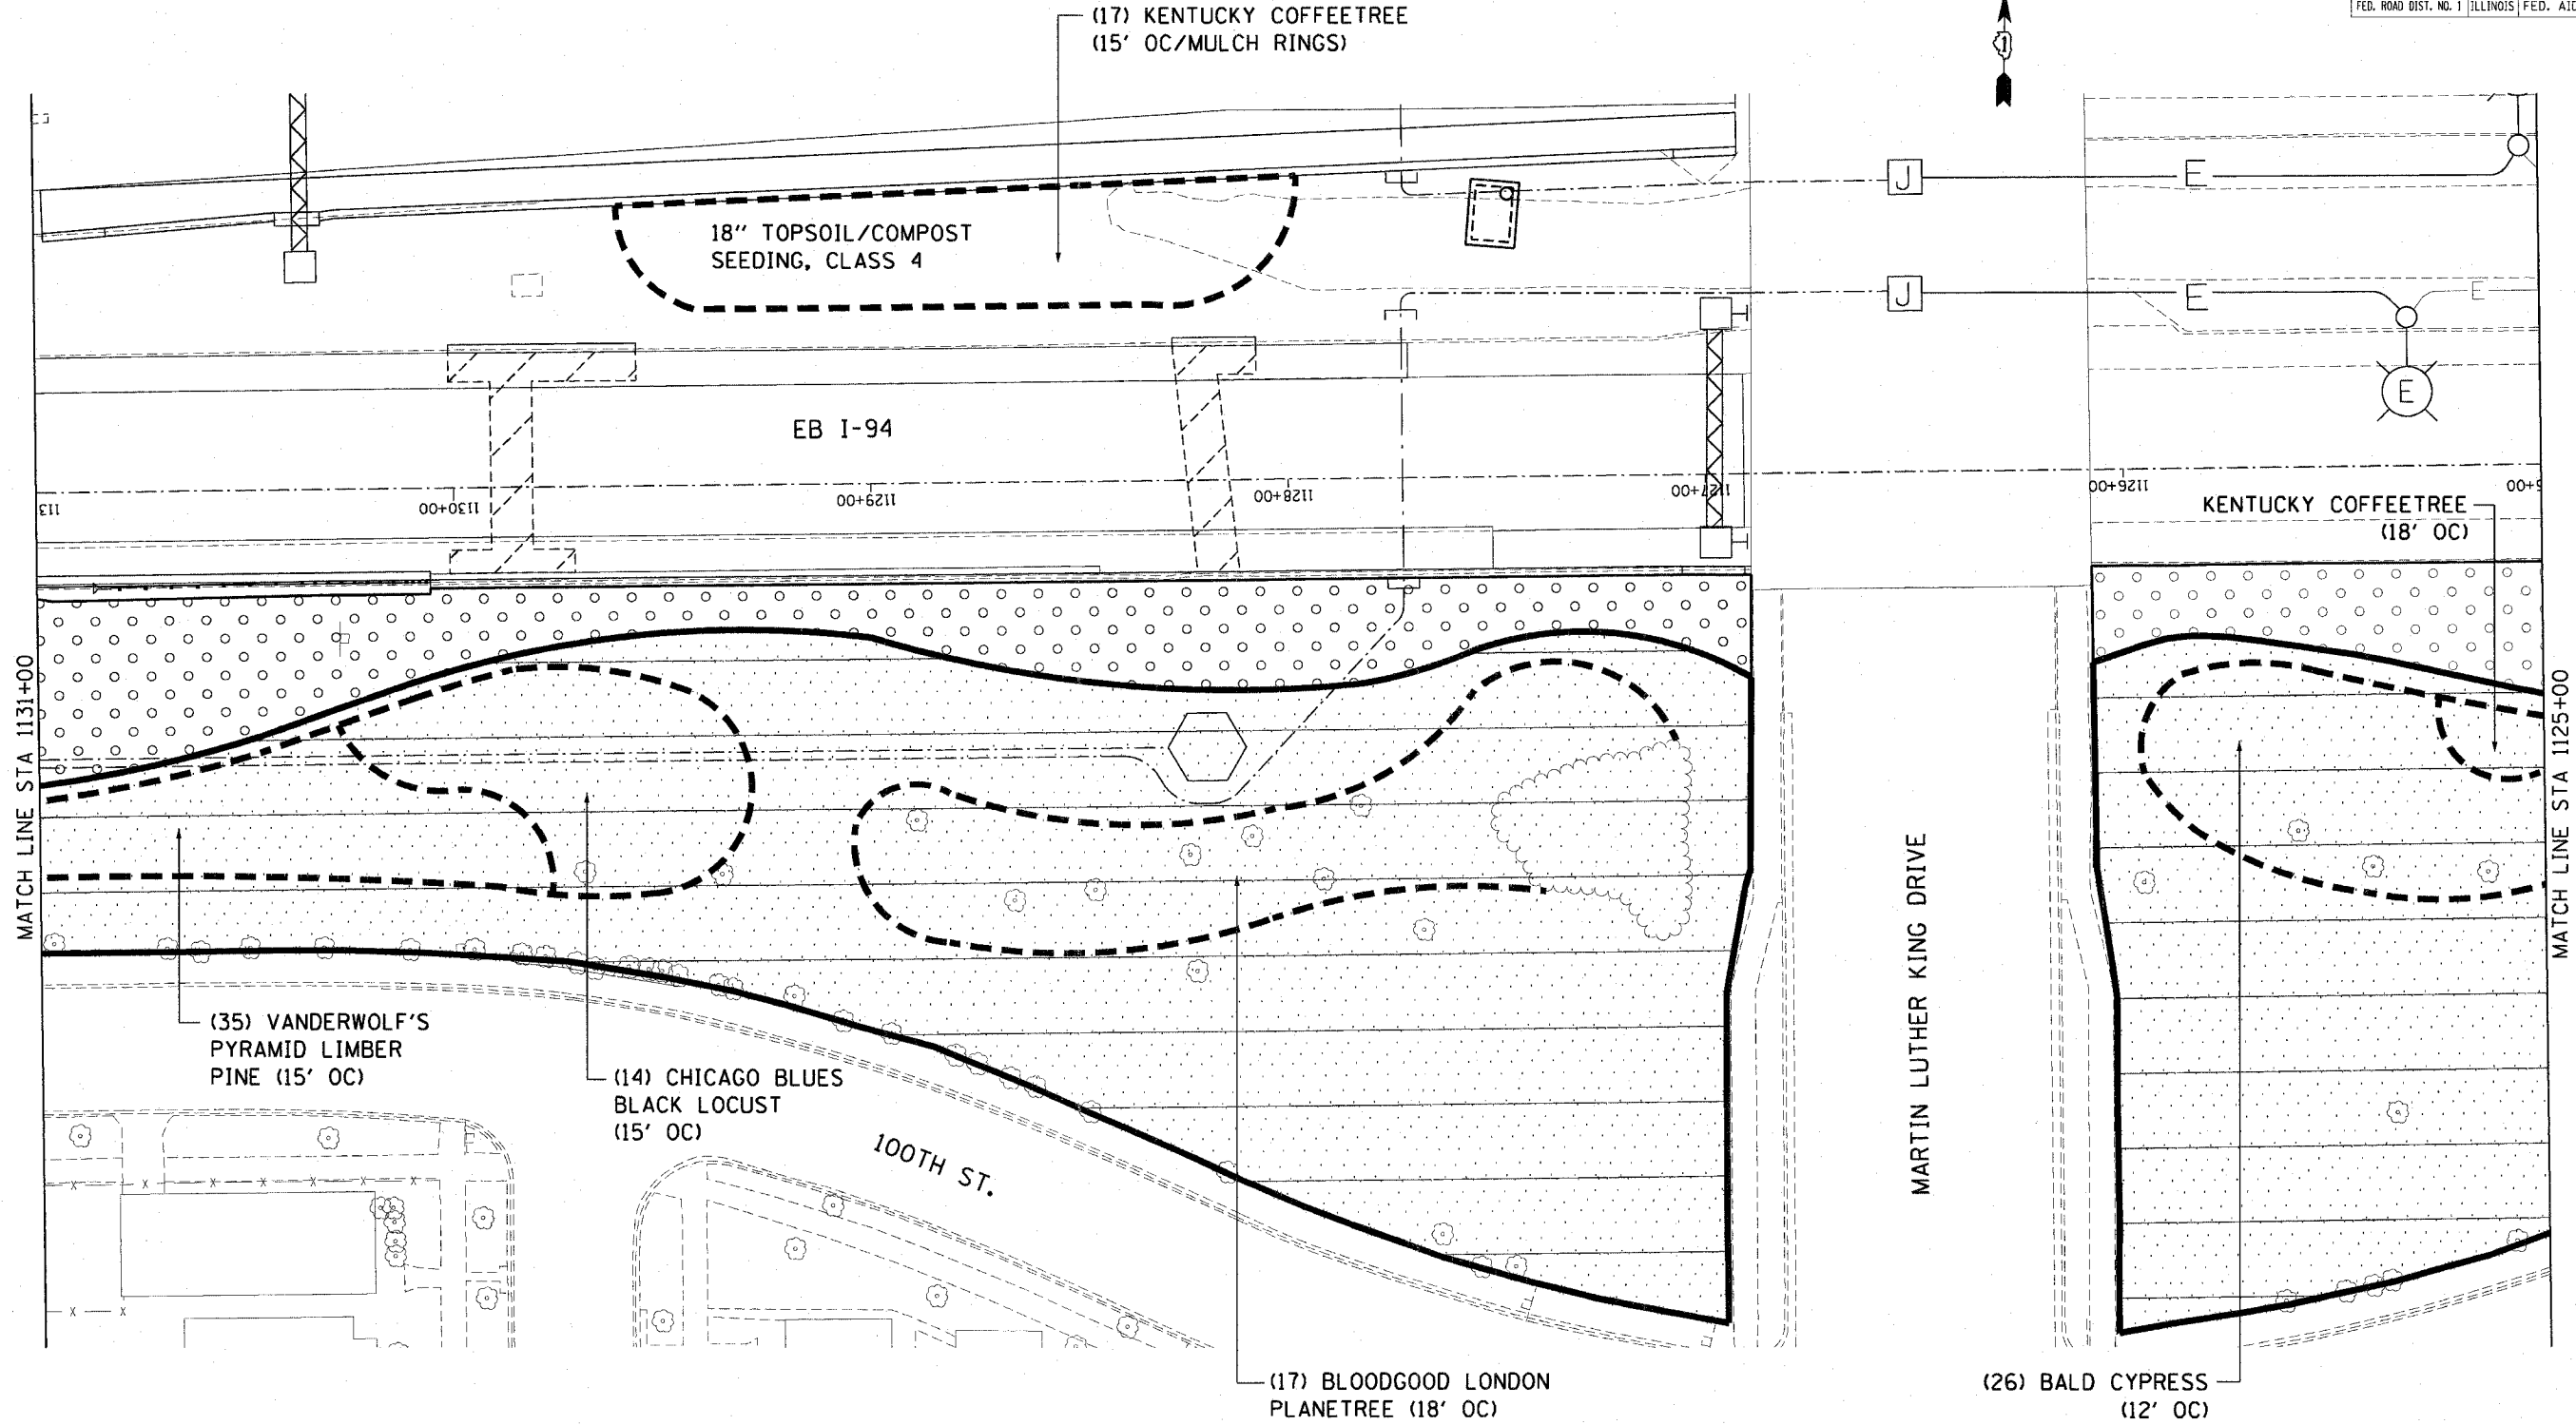

CTE | AECOM

REVISIONS	
NAME	DATE

SHT-12 of 67

ILLINOIS DEPARTMENT OF TRANSPORTATION  
F.A.I. 90/94 (DAN RYAN EXPRESSWAY)  
NB ROADSIDE EMBANKMENT LANDSCAPE

PROPOSED IMPROVEMENT  
I-57 INTERCHANGE TO 31ST STREET

SCALE: 1"=20'  
DATE: JUNE 2008

DRAWN BY: LAM  
CHECKED BY: JWM

p:\p40468\civil\30-roadside-embankment\157-21.dwg 6/5/2008 6:55:25 PM