



F.A.I. RTE.	SECTION	COUNTY	TOTAL SHEETS	SHEET NO.
90/94	2005-066 LS	COOK	77	26
STA. BEGIN		TO STA. 2000+00		
FED. ROAD DIST. NO. 1		ILLINOIS FED. AID PROJECT		
60A72				

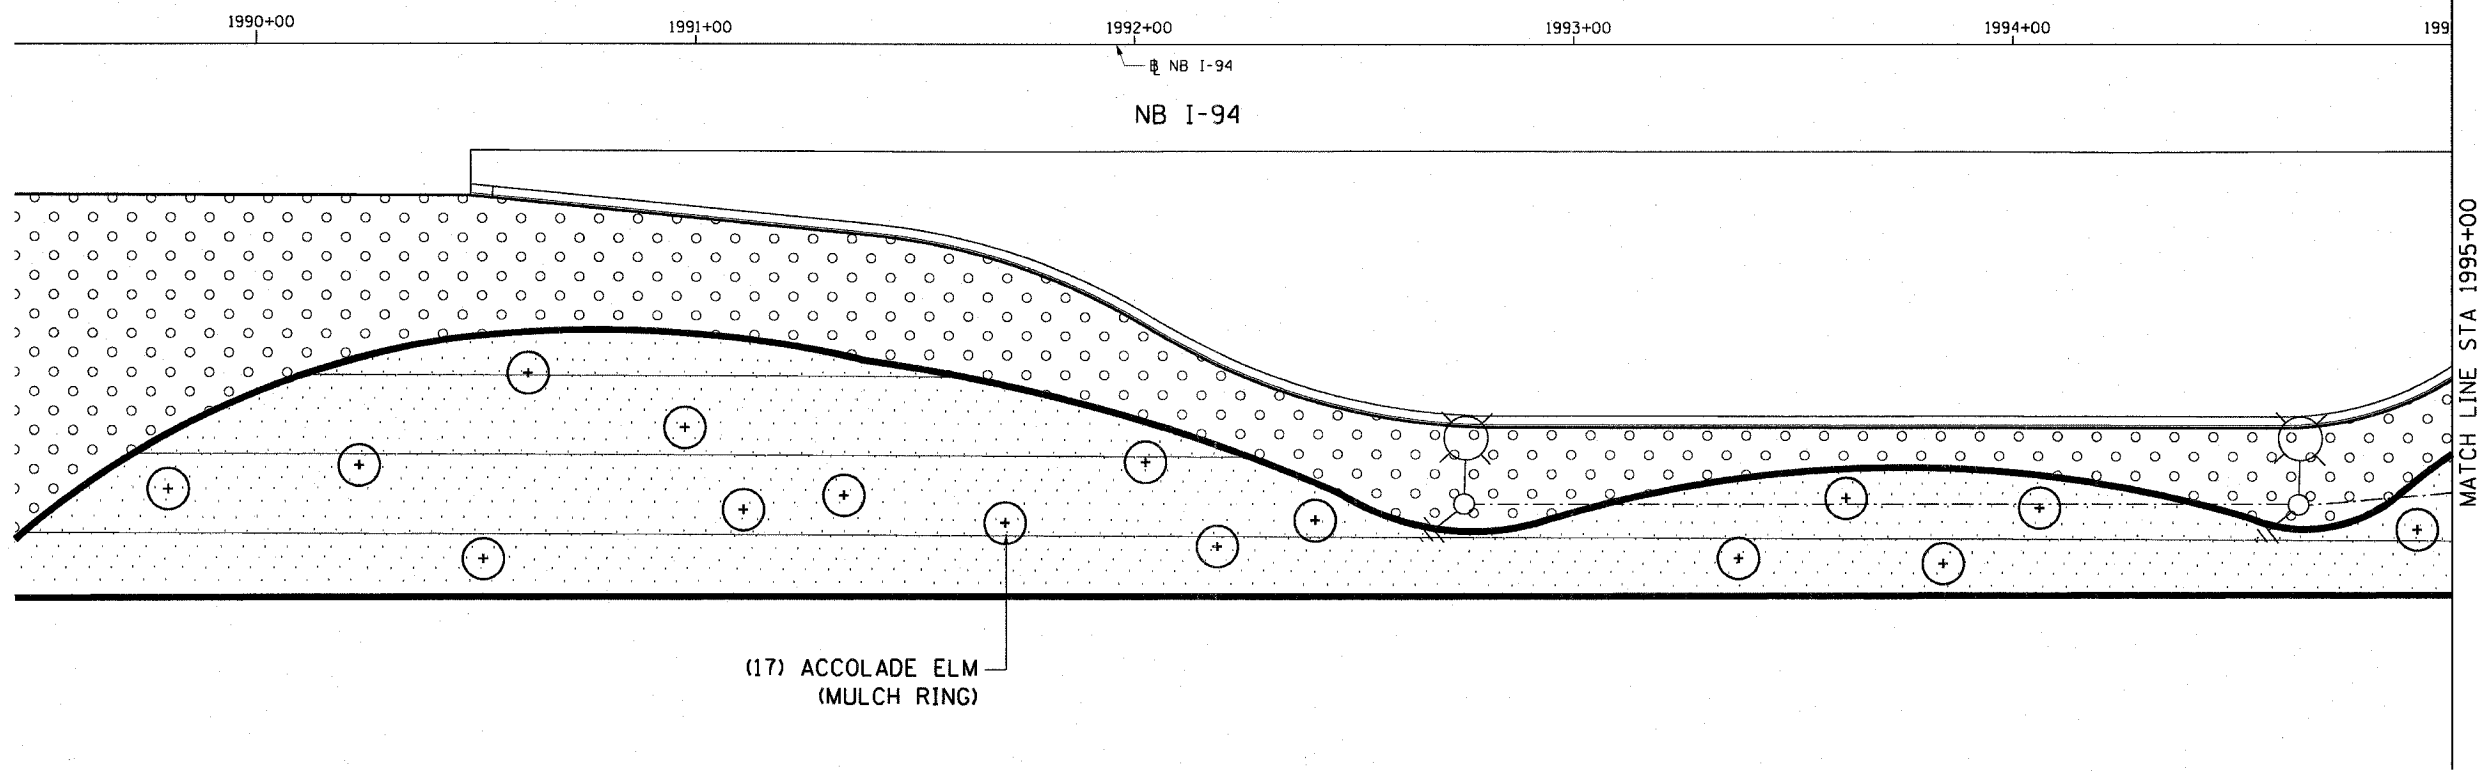


(17) ACCOLADE ELM
(MULCH RING)

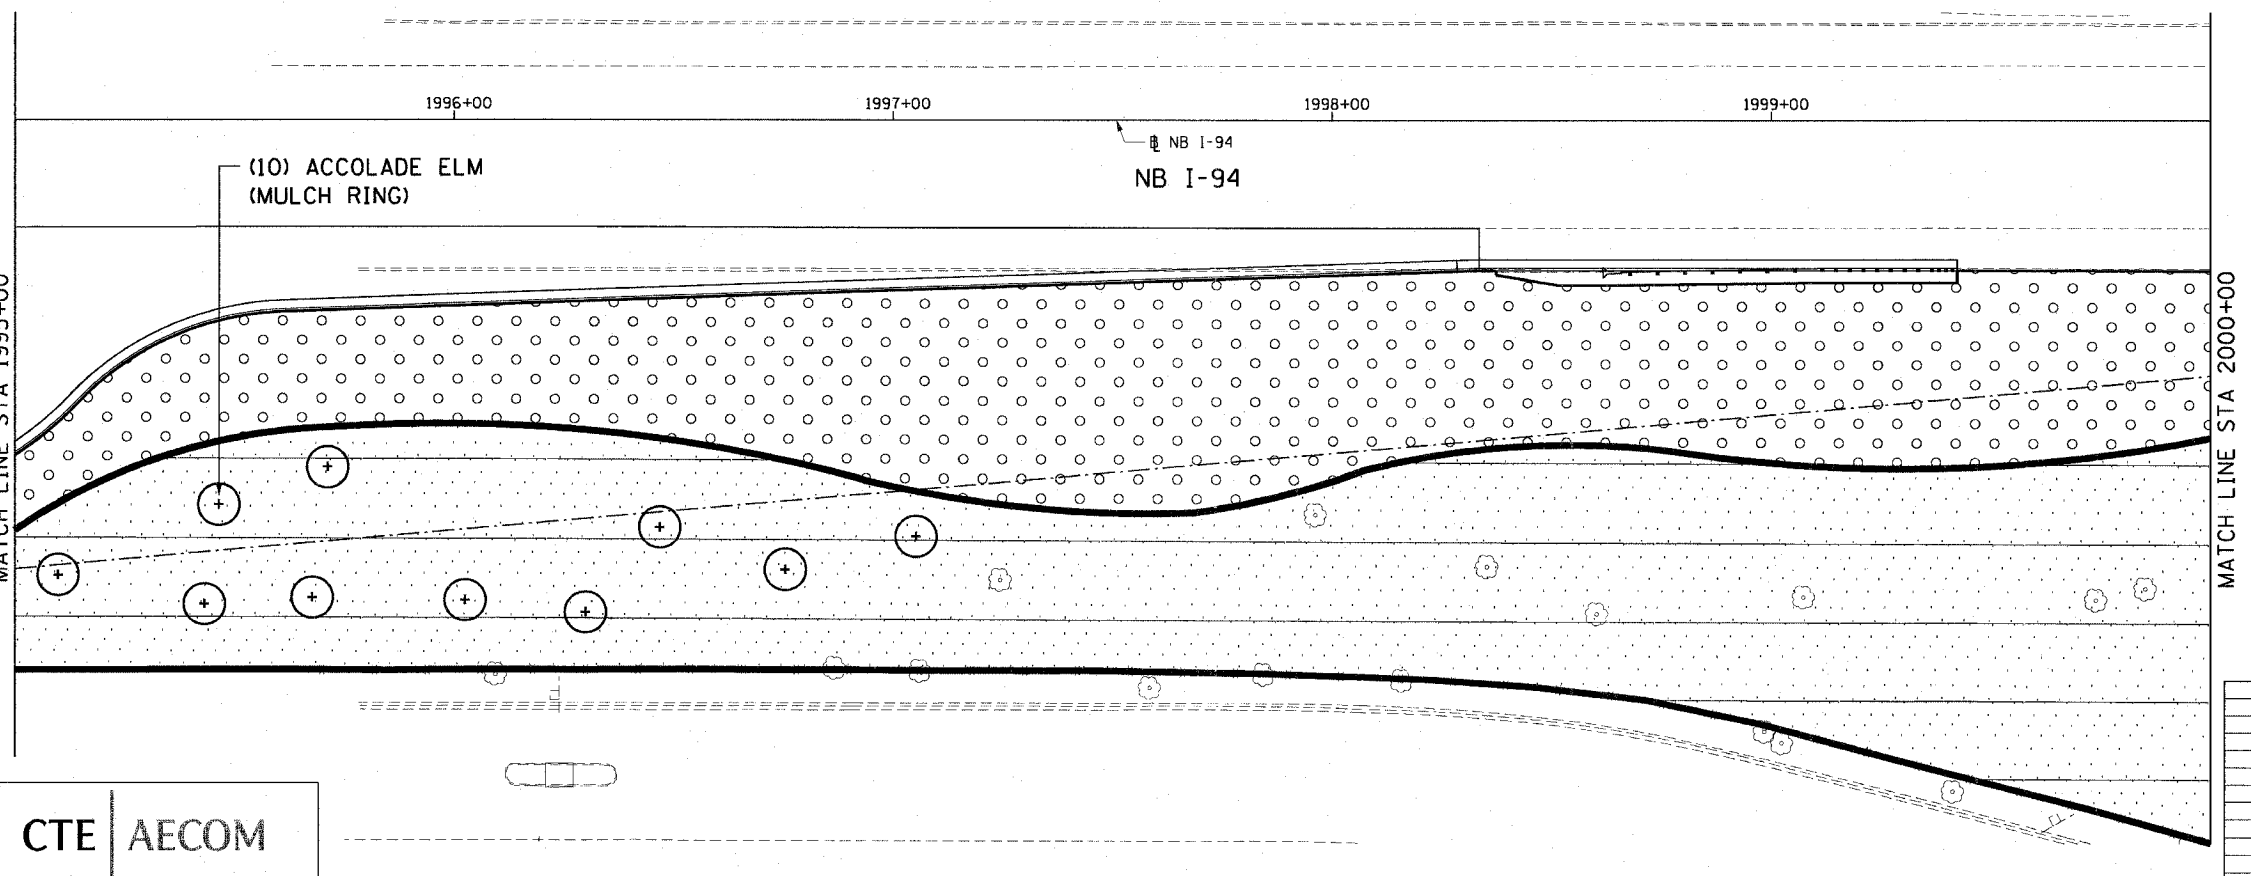

(10) ACCOLADE ELM
(MULCH RING)

CTE | AECOM

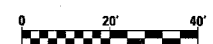

REVISIONS	
NAME	DATE

SHT-17 of 67
 ILLINOIS DEPARTMENT OF TRANSPORTATION
 F.A.I. 90/94 (DAN RYAN EXPRESSWAY)
 NB ROADSIDE EMBANKMENT LANDSCAPE
 PROPOSED IMPROVEMENT
 I-57 INTERCHANGE TO 31ST STREET
 SCALE: 1"=20'
 DATE: JUNE 2008
 DRAWN BY: LAM
 CHECKED BY: JWM

P:\V\04068\01\130-roadside embankment\STA 1995+00 TO STA 2000+00\17.ctb
 5/19/2008 6:55:39 PM