
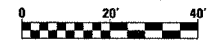


F.A.I. RTE.	SECTION	COUNTY	TOTAL SHEETS	SHEET NO.
90/94	2005-066 LS	COOK	77	27
STA. 2000+00		TO STA. 2010+00		
FED. ROAD DIST. NO. 1		ILLINOIS FED. AID PROJECT		
60A72				

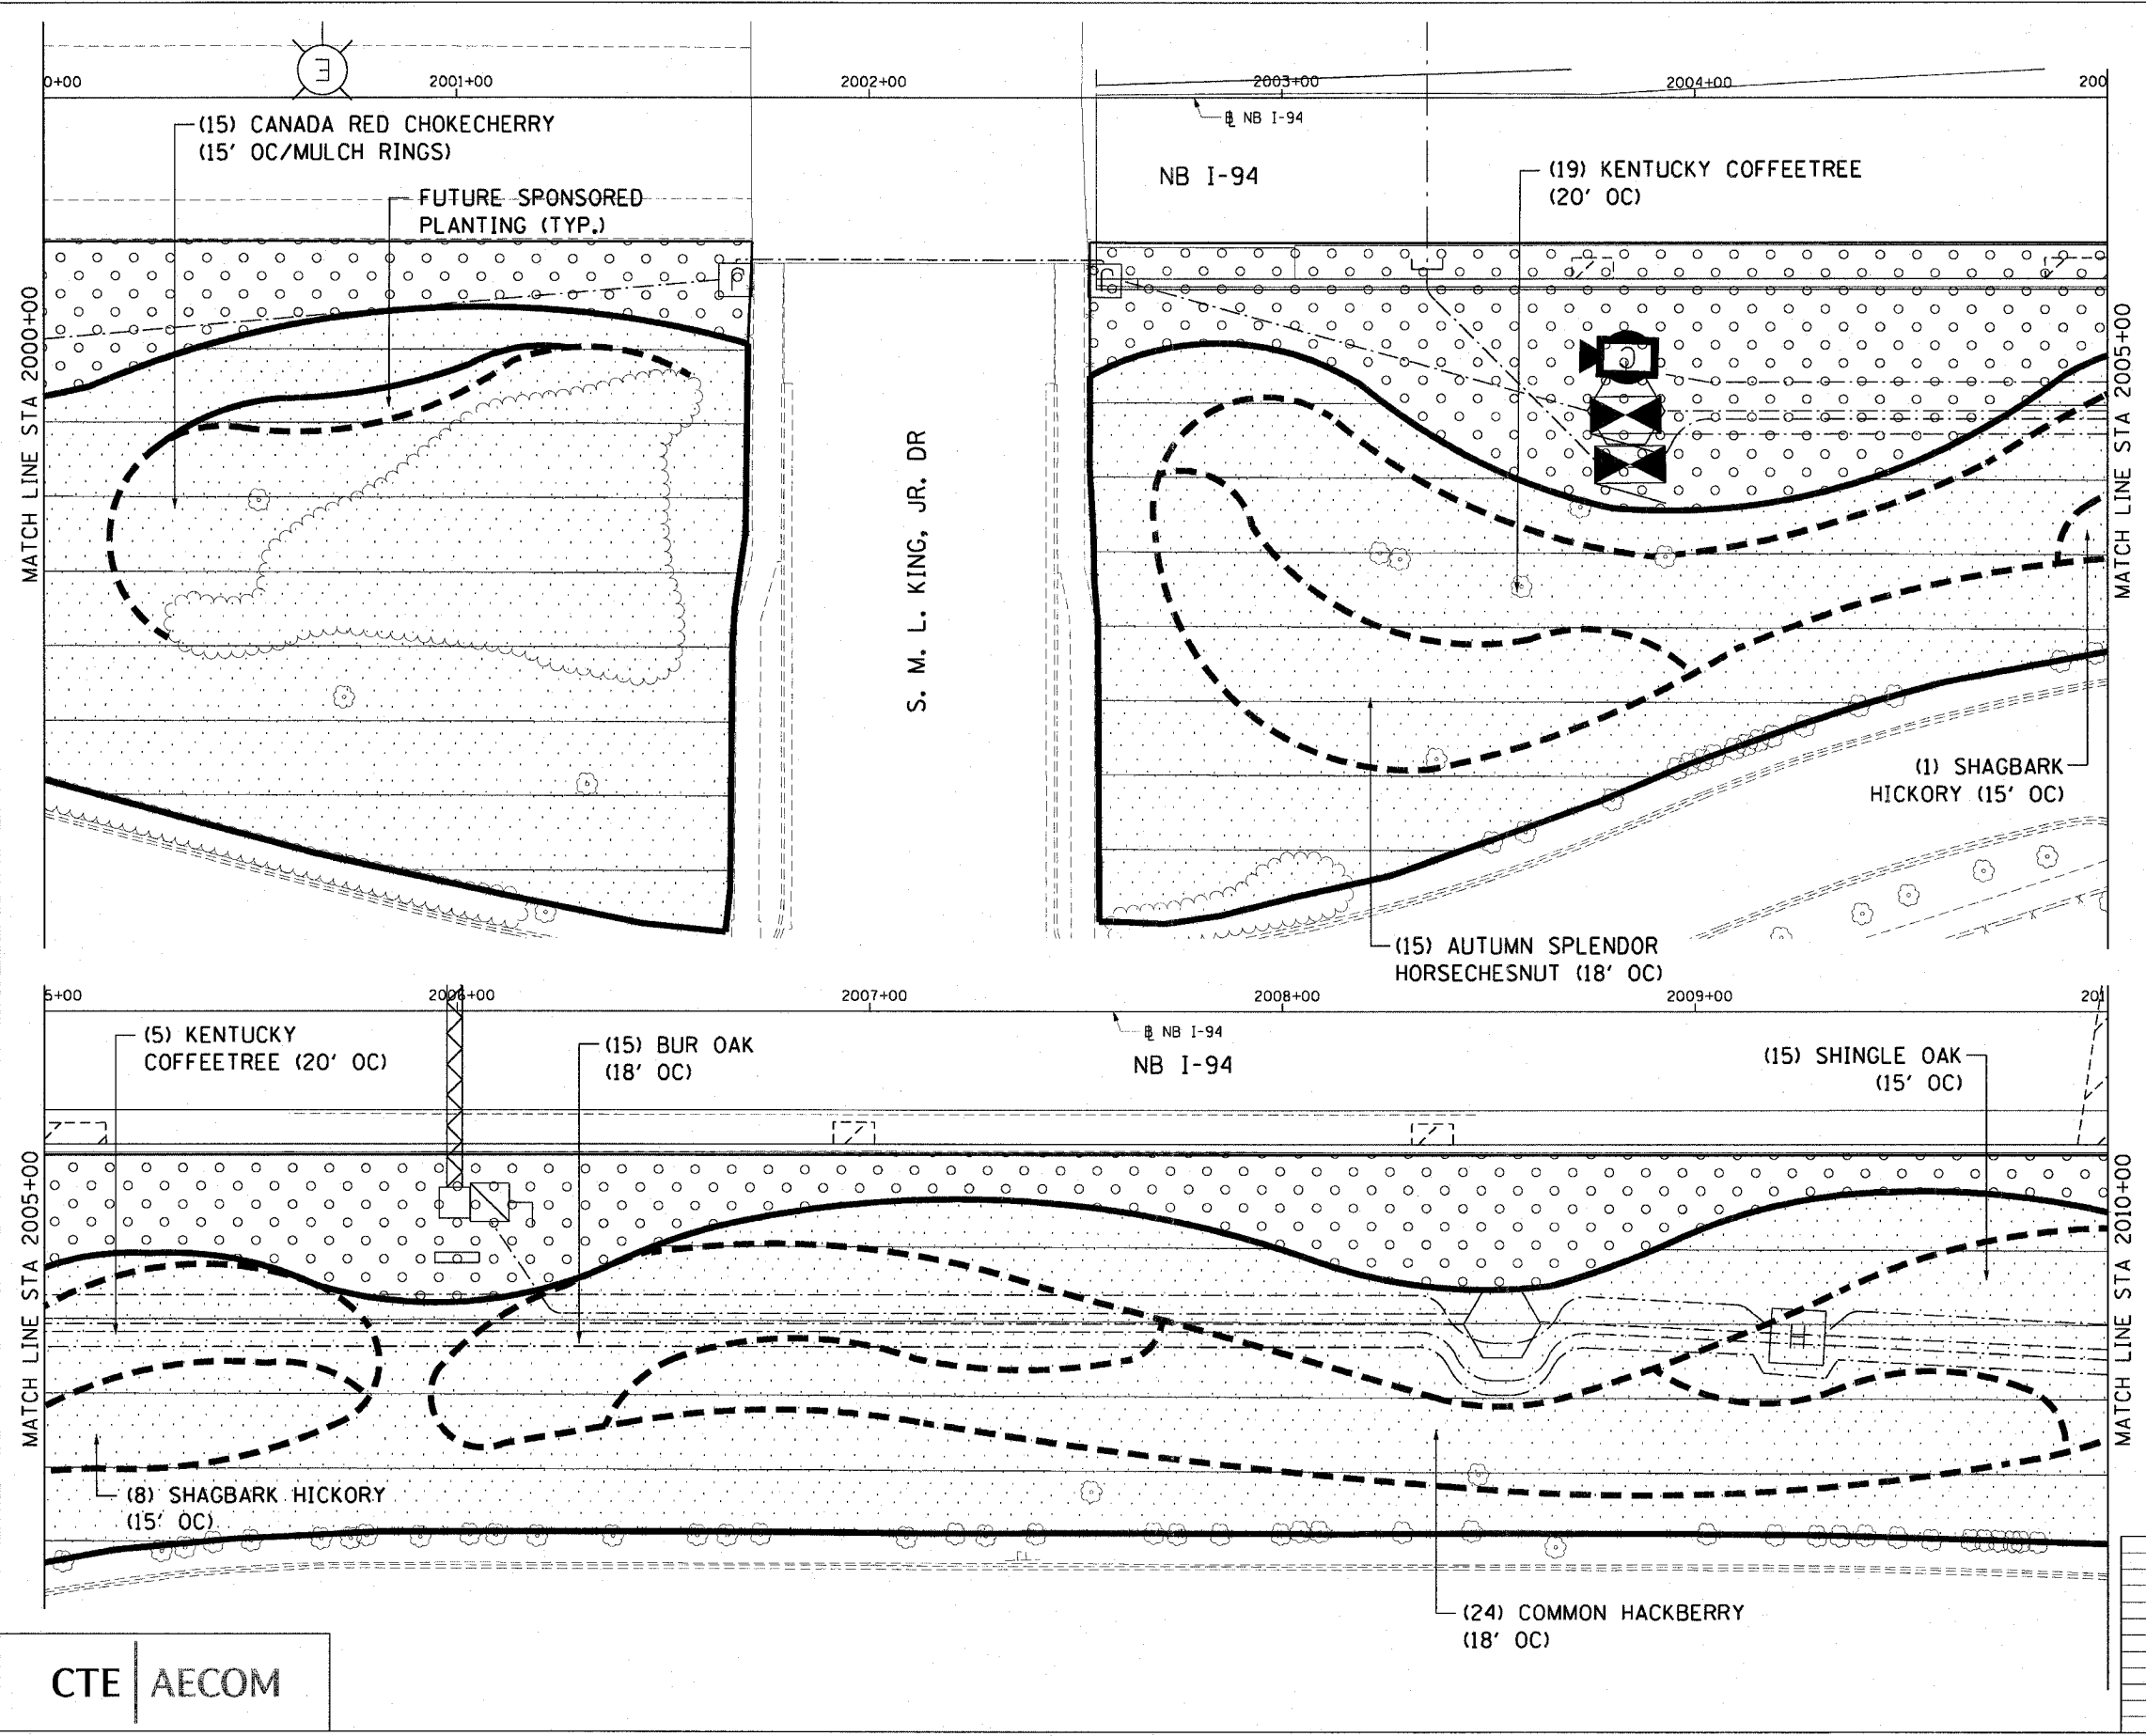

SHT-18 of 67

REVISIONS	
NAME	DATE

ILLINOIS DEPARTMENT OF TRANSPORTATION  
 F.A.I. 90/94 (DAN RYAN EXPRESSWAY)  
 NB ROADSIDE EMBANKMENT LANDSCAPE  
 PROPOSED IMPROVEMENT  
 I-57 INTERCHANGE TO 31ST STREET

SCALE: 1"=20'  
 DATE: JUNE 2008  
 DRAWN BY: LAM  
 CHECKED BY: JWM

CTE | AECOM

P:\p40468\civil\30-rdside\18-embankment\18-22.dwg 05/19/2008 6:55:42 PM