



F.A.I. RTE.	SECTION	COUNTY	TOTAL SHEETS	SHEET NO.
90/94	2005-066 LS	COOK	77	49
STA. 2374+00		TO STA. 2384+00		
FED. ROAD DIST. NO. 1		ILLINOIS FED. AID PROJECT		

60A72

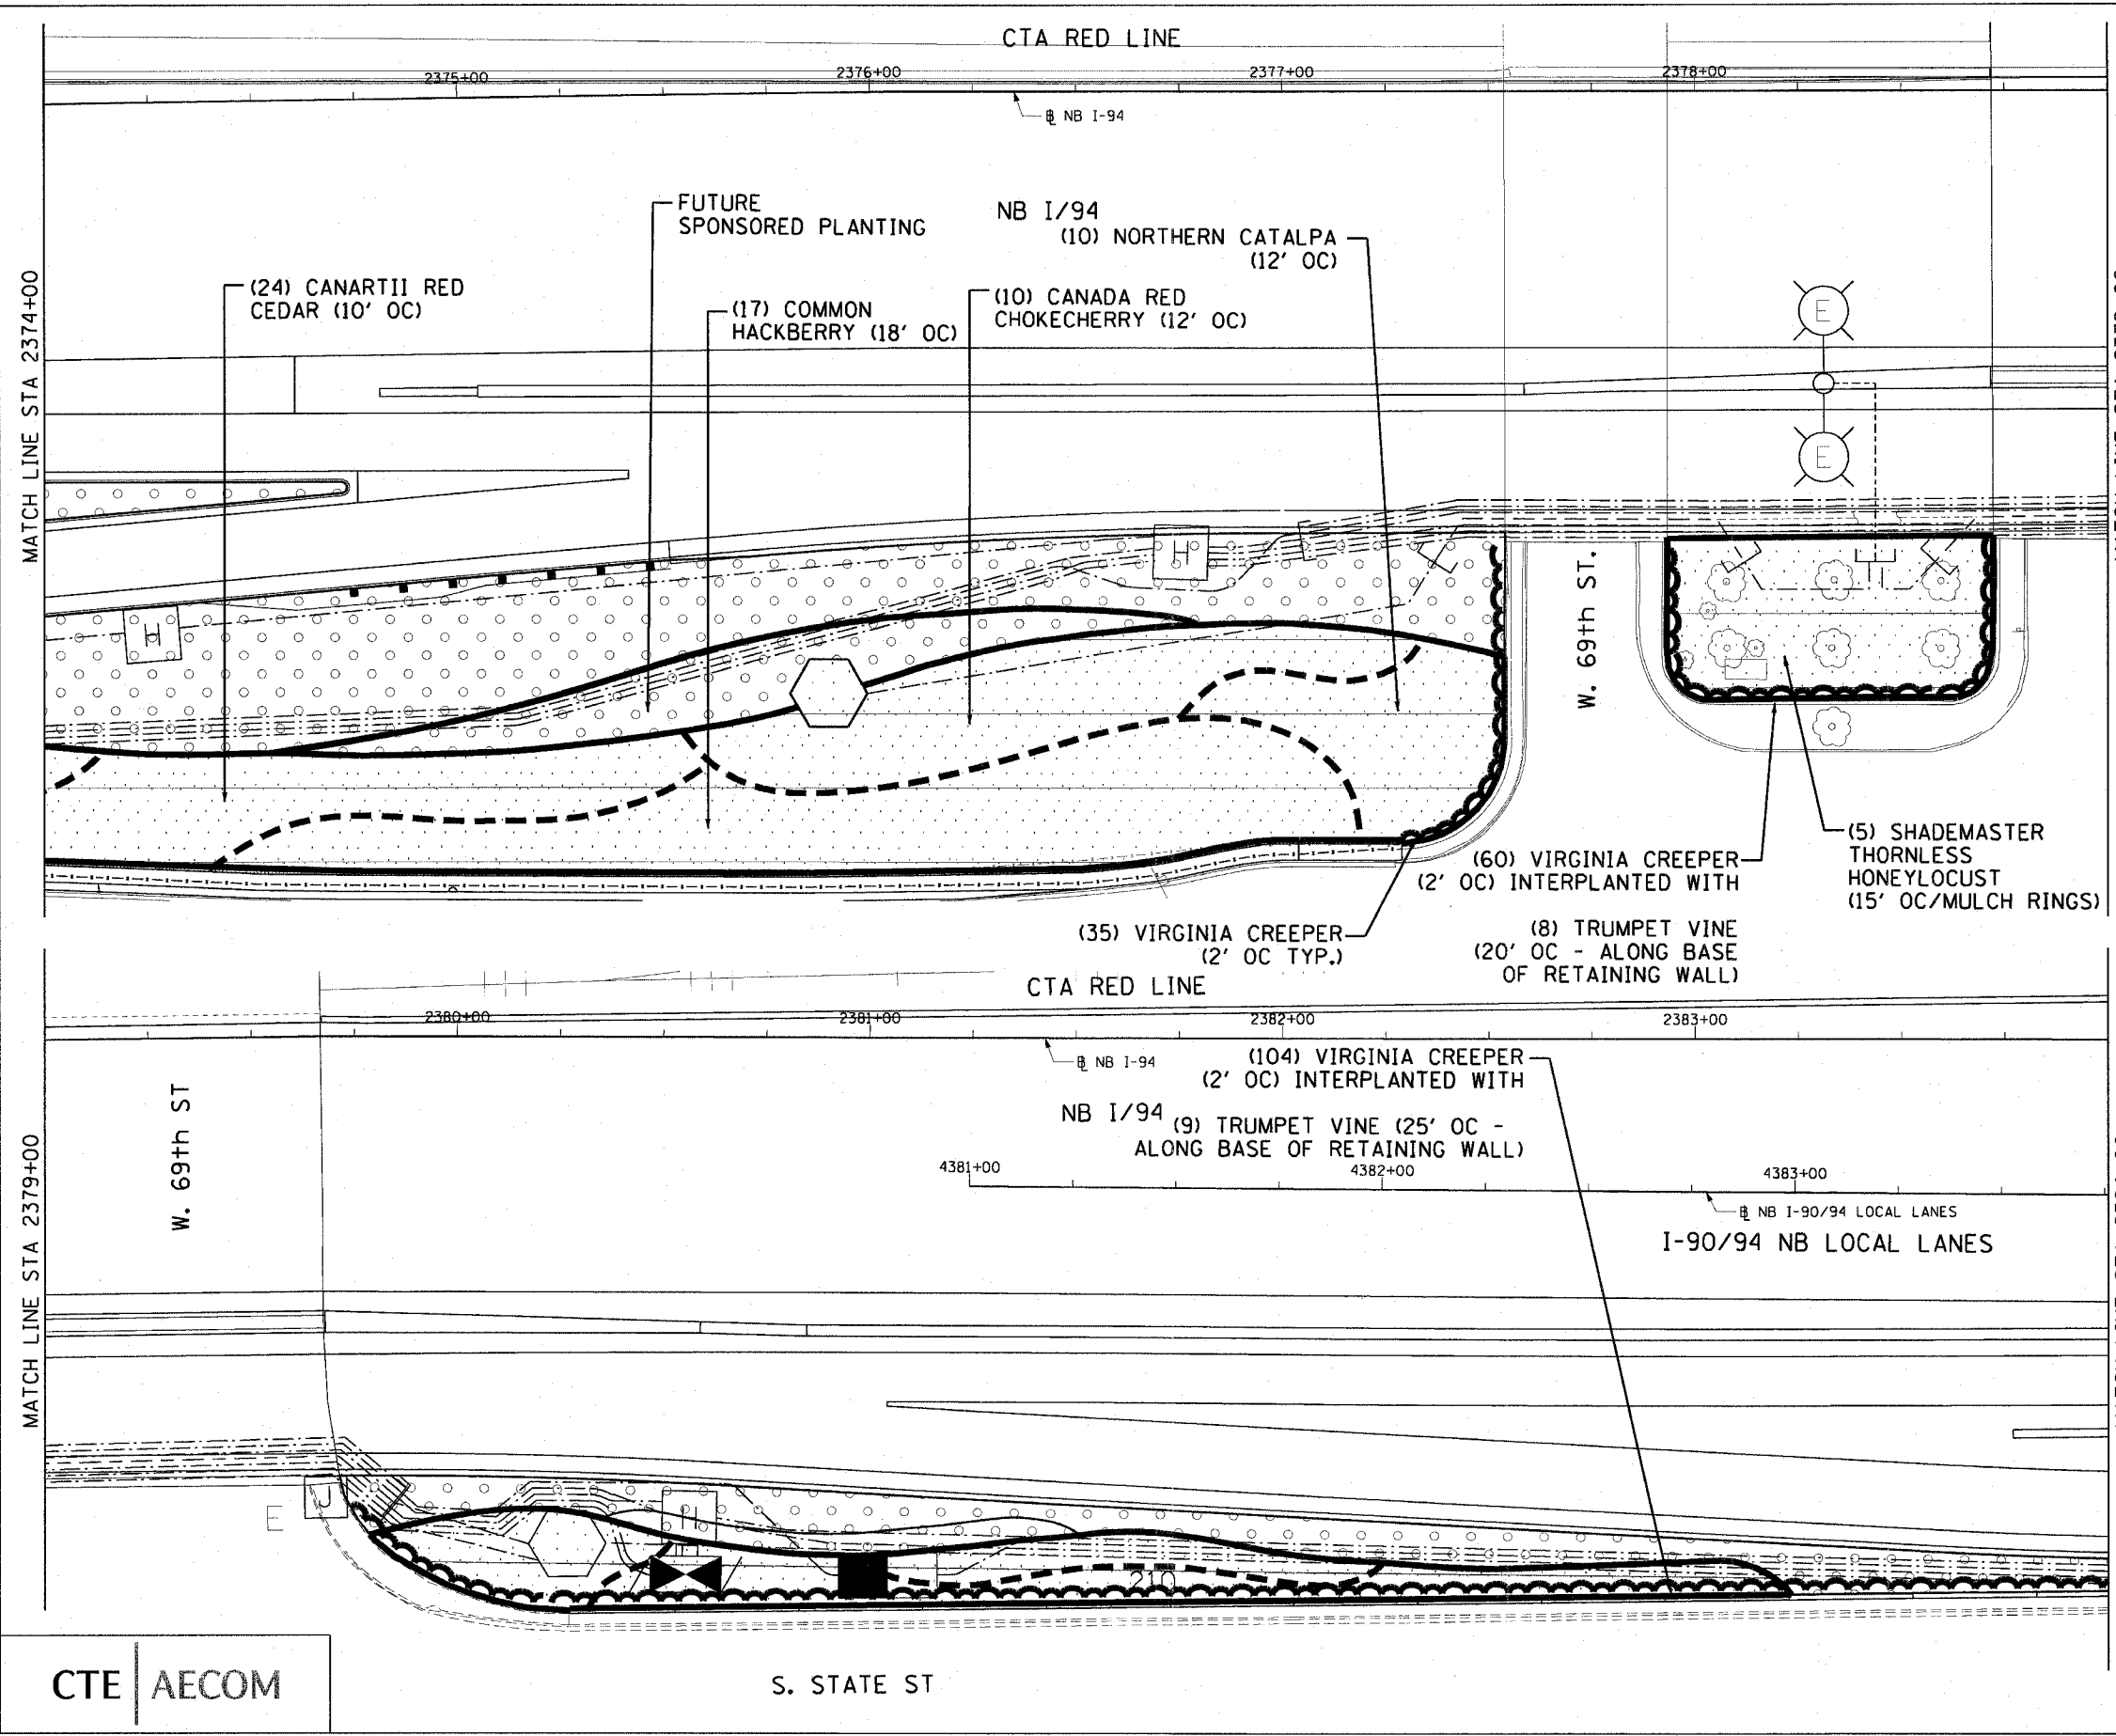

CTE | AECOM

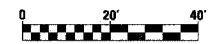

SHT-40 of 67

REVISIONS	
NAME	DATE

ILLINOIS DEPARTMENT OF TRANSPORTATION  
 F.A.I. 90/94 (DAN RYAN EXPRESSWAY)  
 NB ROADSIDE EMBANKMENT LANDSCAPE

PROPOSED IMPROVEMENT  
 I-57 INTERCHANGE TO 31ST STREET

SCALE: 1"=20'  
 DATE: JUNE 2008

DRAWN BY: LAM  
 CHECKED BY: JWM

I:\V\0460\CIVIL\30-roadside-embankment\SP\220 RD V&E\200402\_2005.dwg  
 6/19/2008 6:57:13 PM