
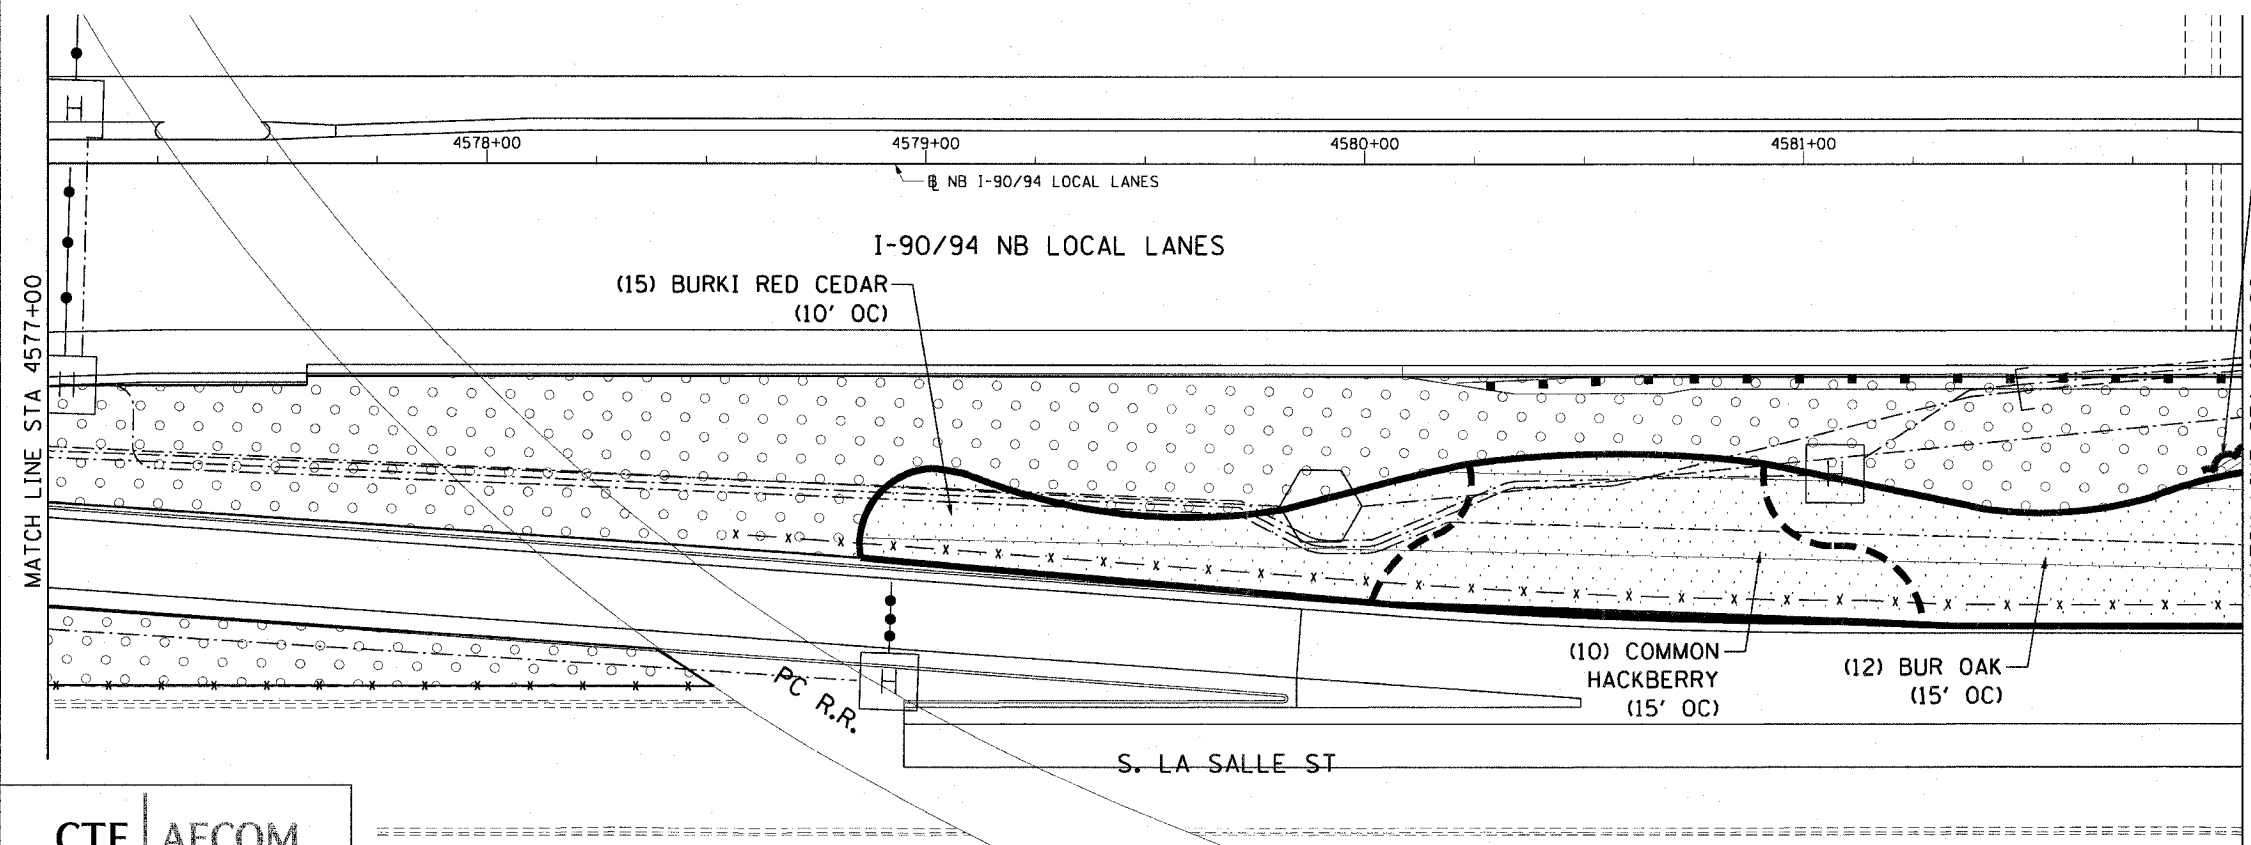



F.A.I. RTE.	SECTION	COUNTY	TOTAL SHEETS	SHEET NO.
90/94	2005-066 LS	COOK	77	70
STA. 4572+00		TO STA. 4582+00		
FED. ROAD DIST. NO. 1		ILLINOIS FED. AID PROJECT		

60A72

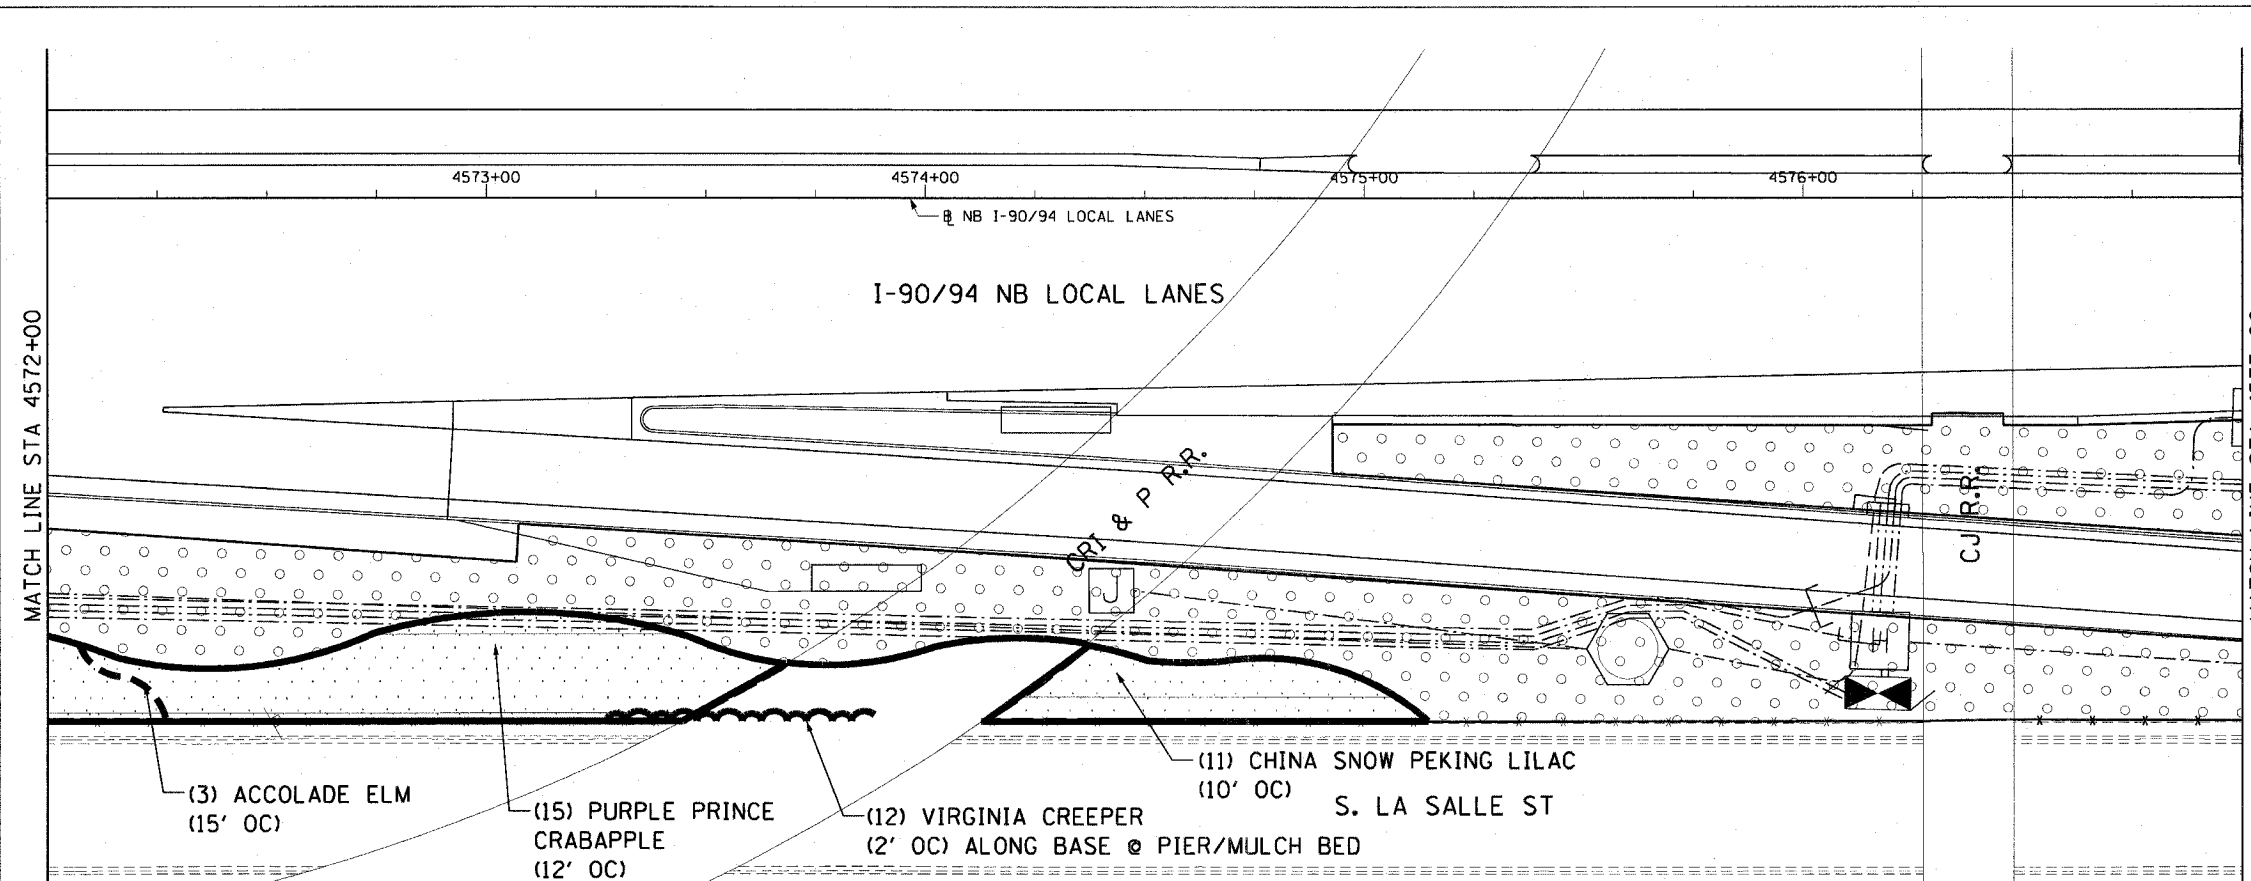

CTE | AECOM

REVISIONS	
NAME	DATE

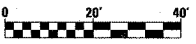

SHT-61 of 67

ILLINOIS DEPARTMENT OF TRANSPORTATION
F.A.I. 90/94 (DAN RYAN EXPRESSWAY)
NB ROADSIDE EMBANKMENT LANDSCAPE

PROPOSED IMPROVEMENT
I-57 INTERCHANGE TO 31ST STREET

SCALE: 1"=20'
DATE: JUNE 2008

DRAWN BY: LAM
CHECKED BY: RMG

P:\40468\ch\1\30-rd\scis\66-embankment\60A72a.rvt 6/19/2008 6:58:07 PM