

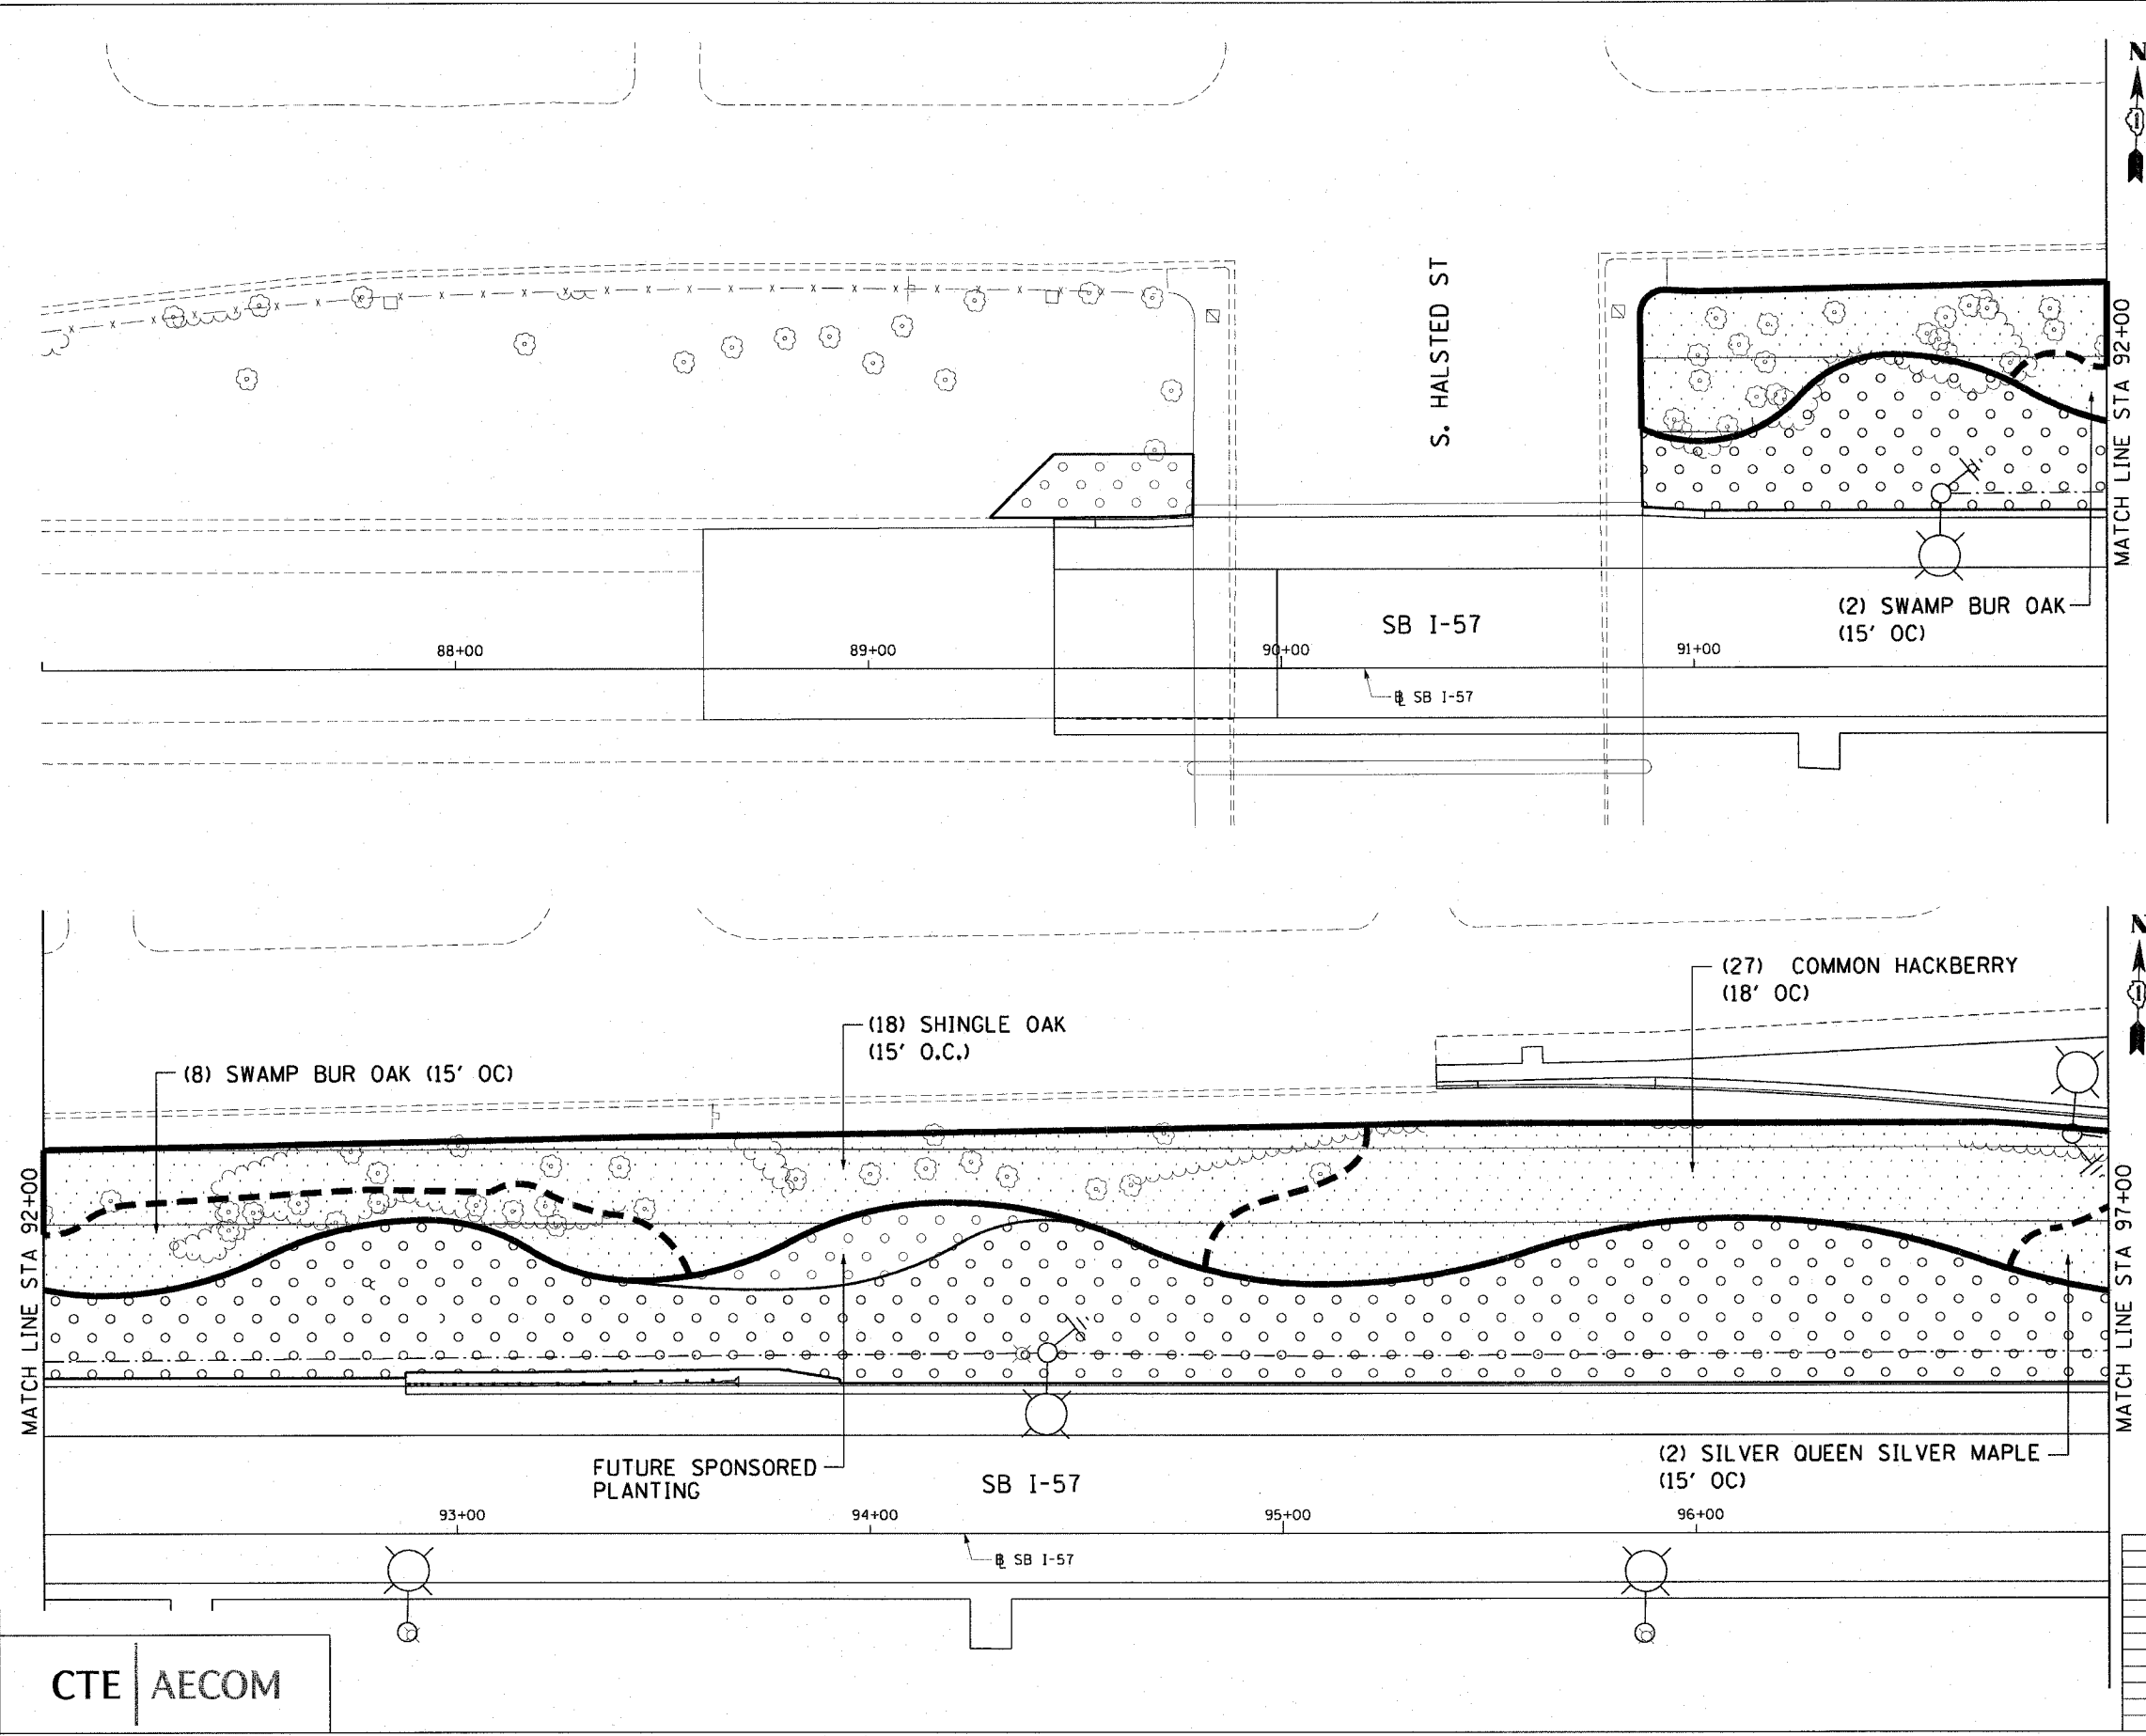
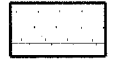


F.A.I. RTE.	SECTION	COUNTY	TOTAL SHEETS	SHEET NO.
90/94	2005-067 LS	COOK	61	10
STA. BEGIN+00		TO STA. 97+00		
FED. ROAD DIST. NO. 1	ILLINOIS	FED. AID PROJECT		
60A73				

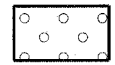

LEGEND

-  EXISTING CLASS 4 MODIFIED SEEDING
-  EXISTING CLASS 2A SEEDING

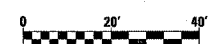

SHT-1 of 51

REVISIONS	
NAME	DATE

ILLINOIS DEPARTMENT OF TRANSPORTATION
 F.A.I. 90/94 (DAN RYAN EXPRESSWAY)
 SB ROADSIDE EMBANKMENT LANDSCAPE

PROPOSED IMPROVEMENT
 I-57 INTERCHANGE TO 31ST STREET

SCALE: 1"=20'
 DATE: JUNE 2008

DRAWN BY: LAM
 CHECKED BY: JWM

CTE | AECOM

P:\40466\1\30-roadside embankment\1222-01.dwg 9/26/03 AM 3/20/2008