


F.A.I. RTE.	SECTION	COUNTY	TOTAL SHEETS	SHEET NO.
90/94	2005-067 LS	COOK	61	11
STA. 97+00		TO STA. 107+00		
FED. ROAD DIST. NO. 1		ILLINOIS		FED. AID PROJECT
				60A73

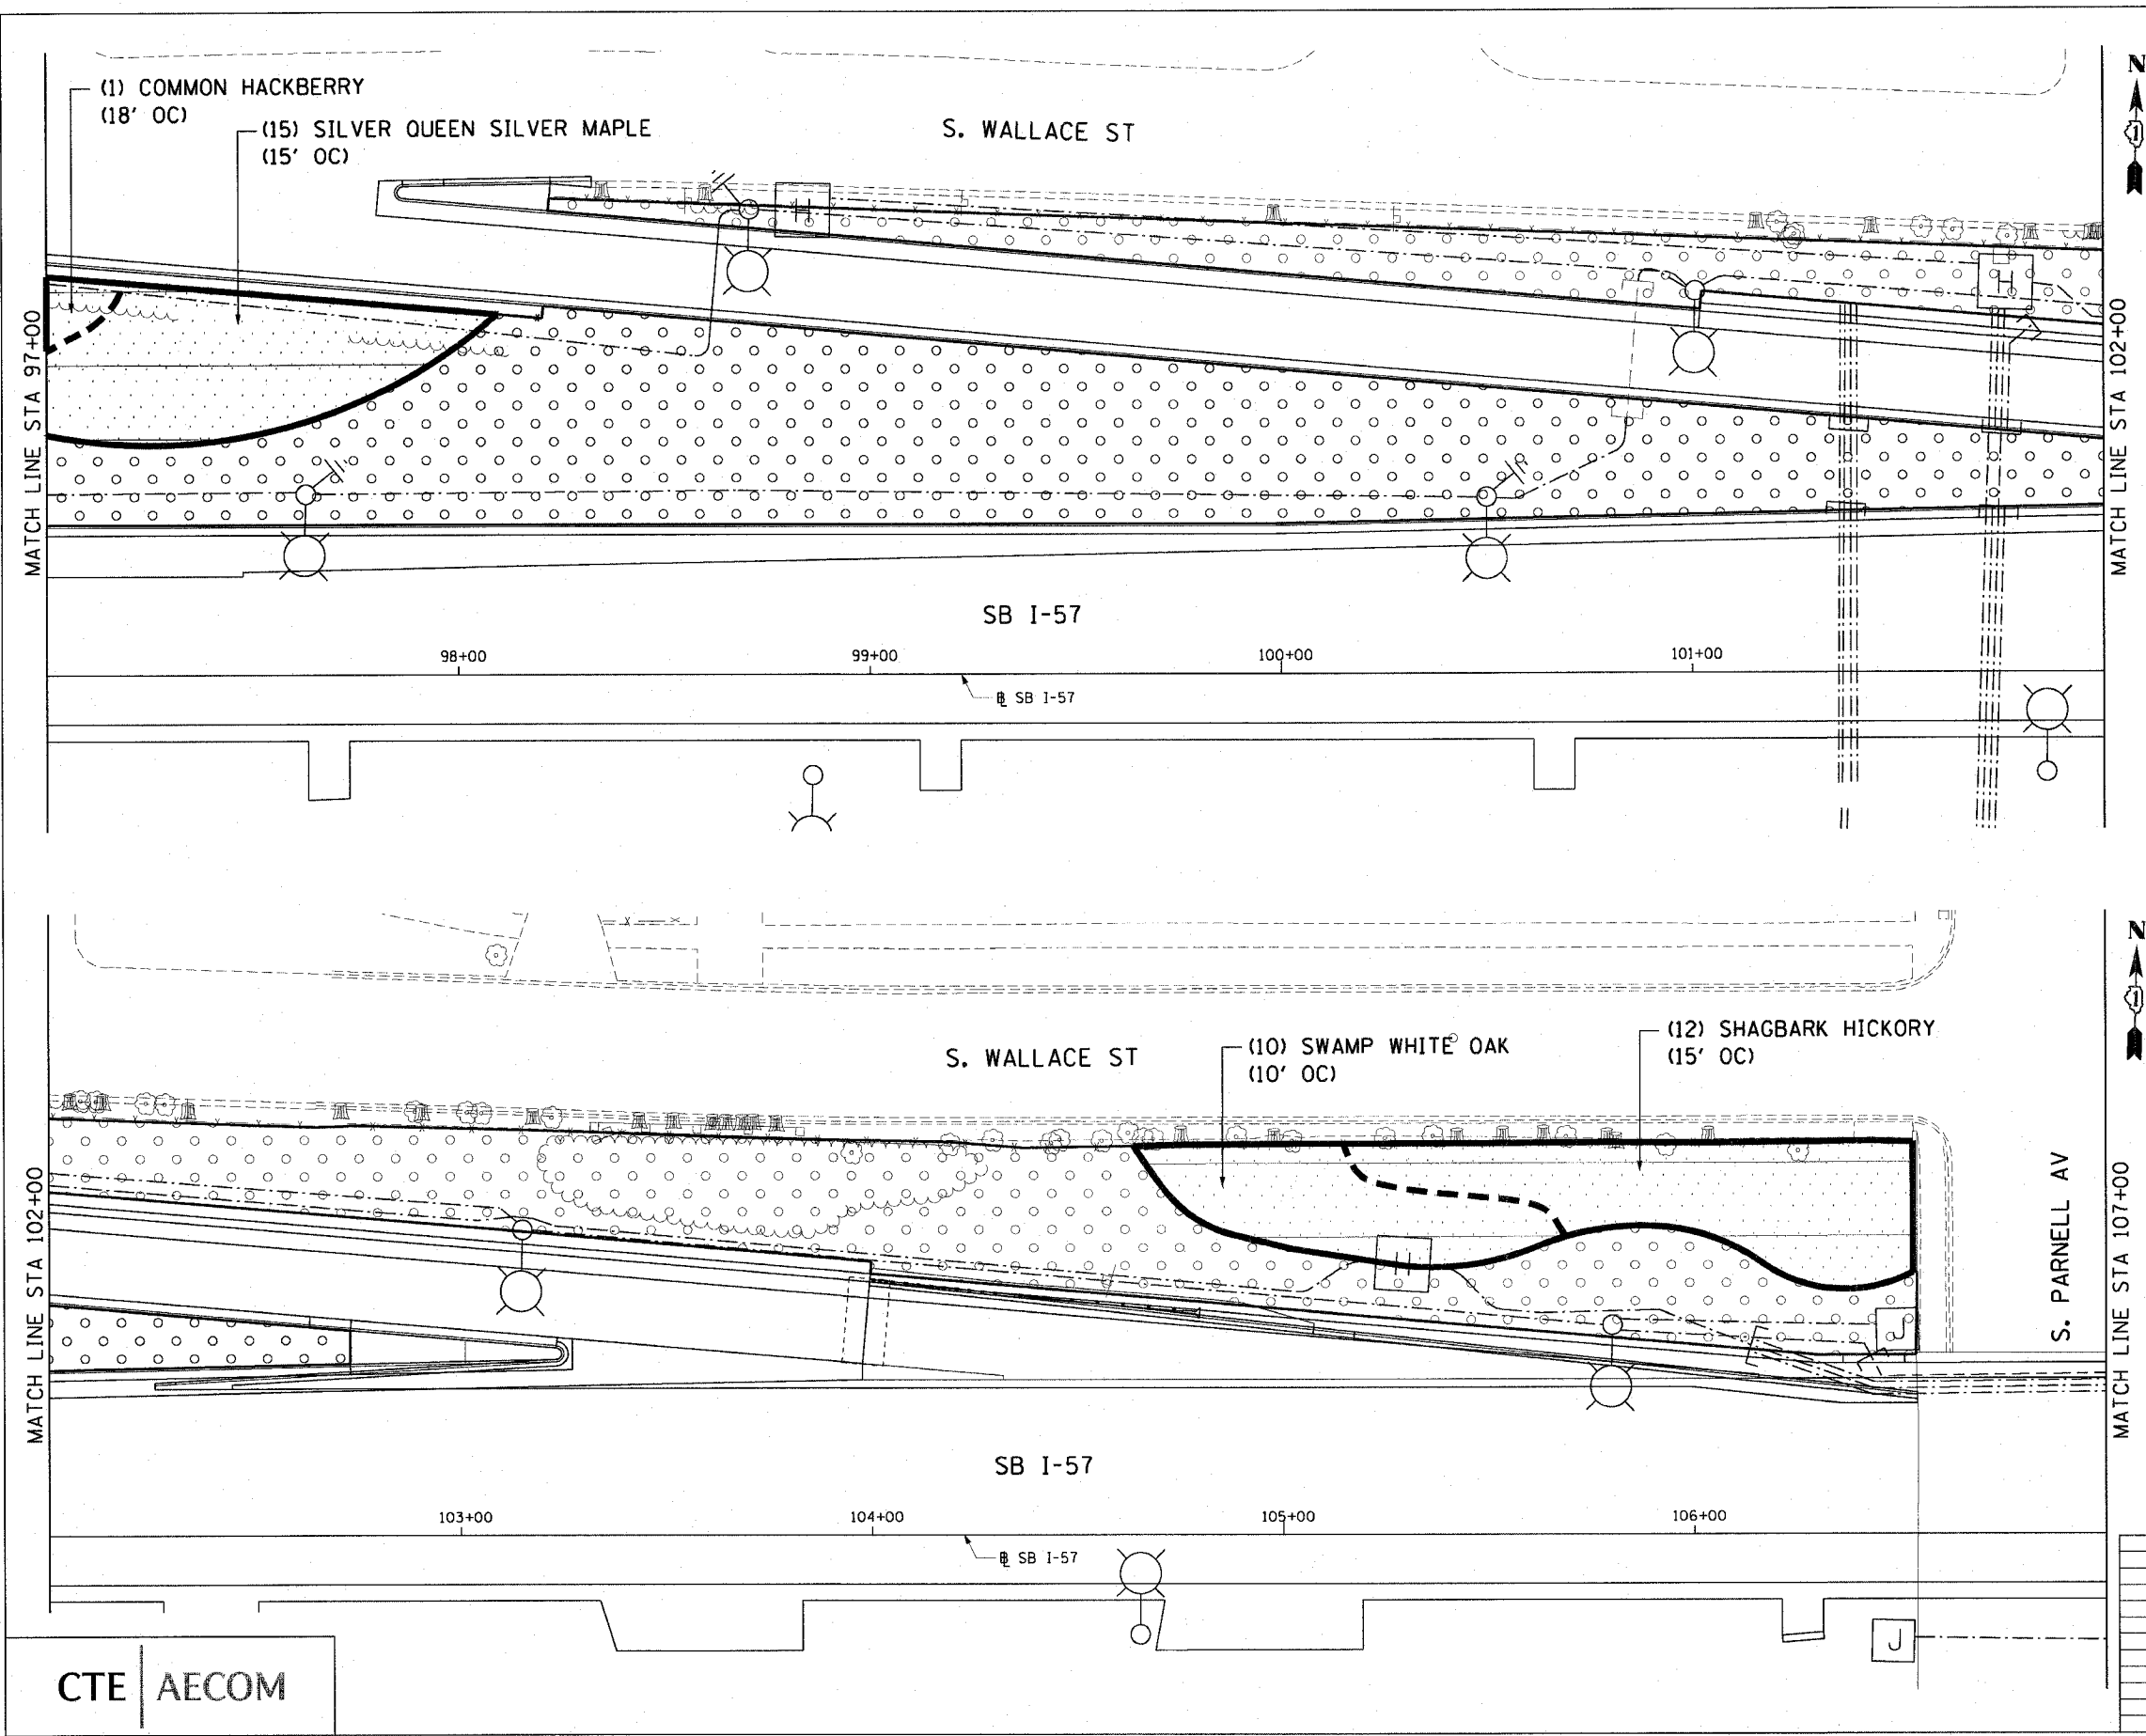

CTE | AECOM

REVISIONS	
NAME	DATE

0 20' 40'

SHT-2 of 51

ILLINOIS DEPARTMENT OF TRANSPORTATION  
 F.A.I. 90/94 (DAN RYAN EXPRESSWAY)  
 SB ROADSIDE EMBANKMENT LANDSCAPE

PROPOSED IMPROVEMENT  
 I-57 INTERCHANGE TO 31ST STREET

SCALE: 1"=20'  
 DATE: JUNE 2008

DRAWN BY: LAM  
 CHECKED BY: JWM

p:\p40466\dwg\130-roadsite\_embankment\122b\_sbn\_60a73.dwg  
 3/20/2008 9:05:06 AM