
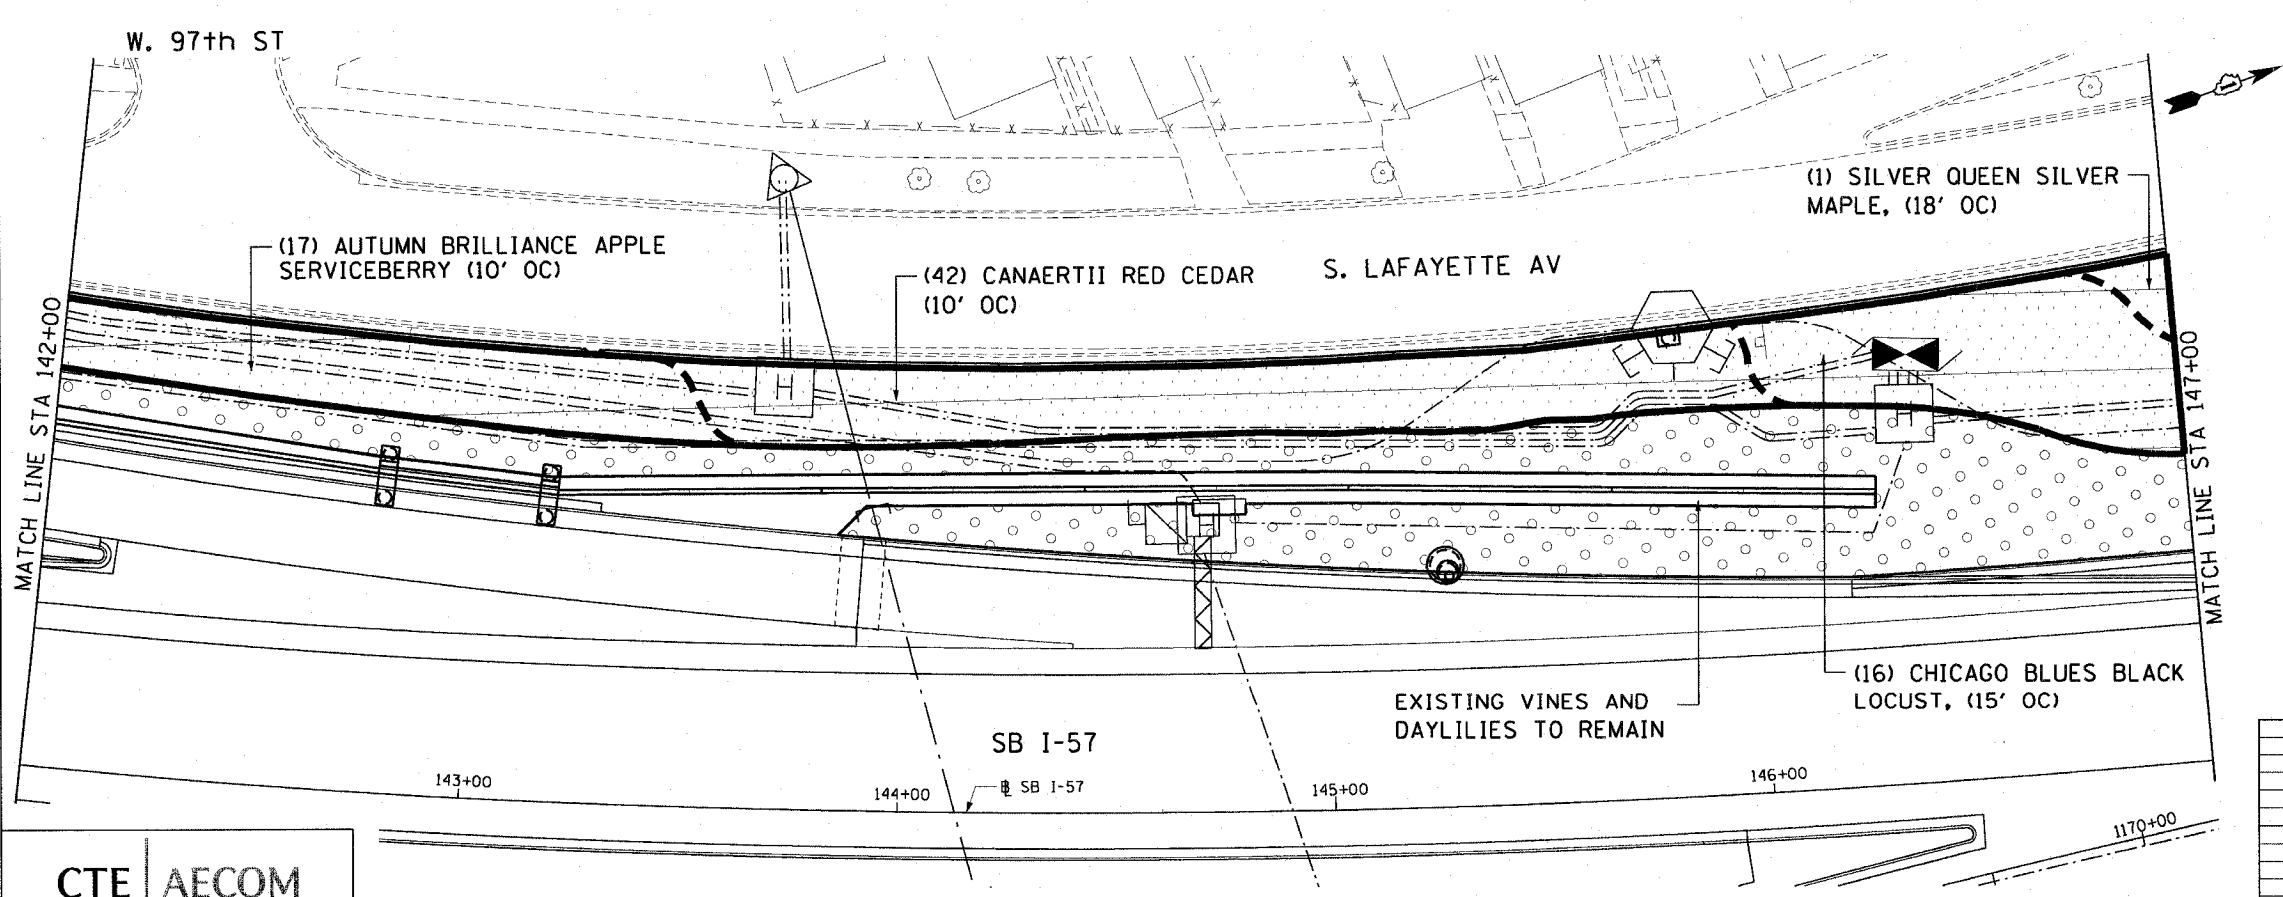


|                       |             |                           |              |           |
|-----------------------|-------------|---------------------------|--------------|-----------|
| F.A.I. RTE.           | SECTION     | COUNTY                    | TOTAL SHEETS | SHEET NO. |
| 90/94                 | 2005-067 LS | COOK                      | 61           | 15        |
| STA. 137+00           |             | TO STA. 147+00            |              |           |
| FED. ROAD DIST. NO. 1 |             | ILLINOIS FED. AID PROJECT |              |           |
| 60A73                 |             |                           |              |           |

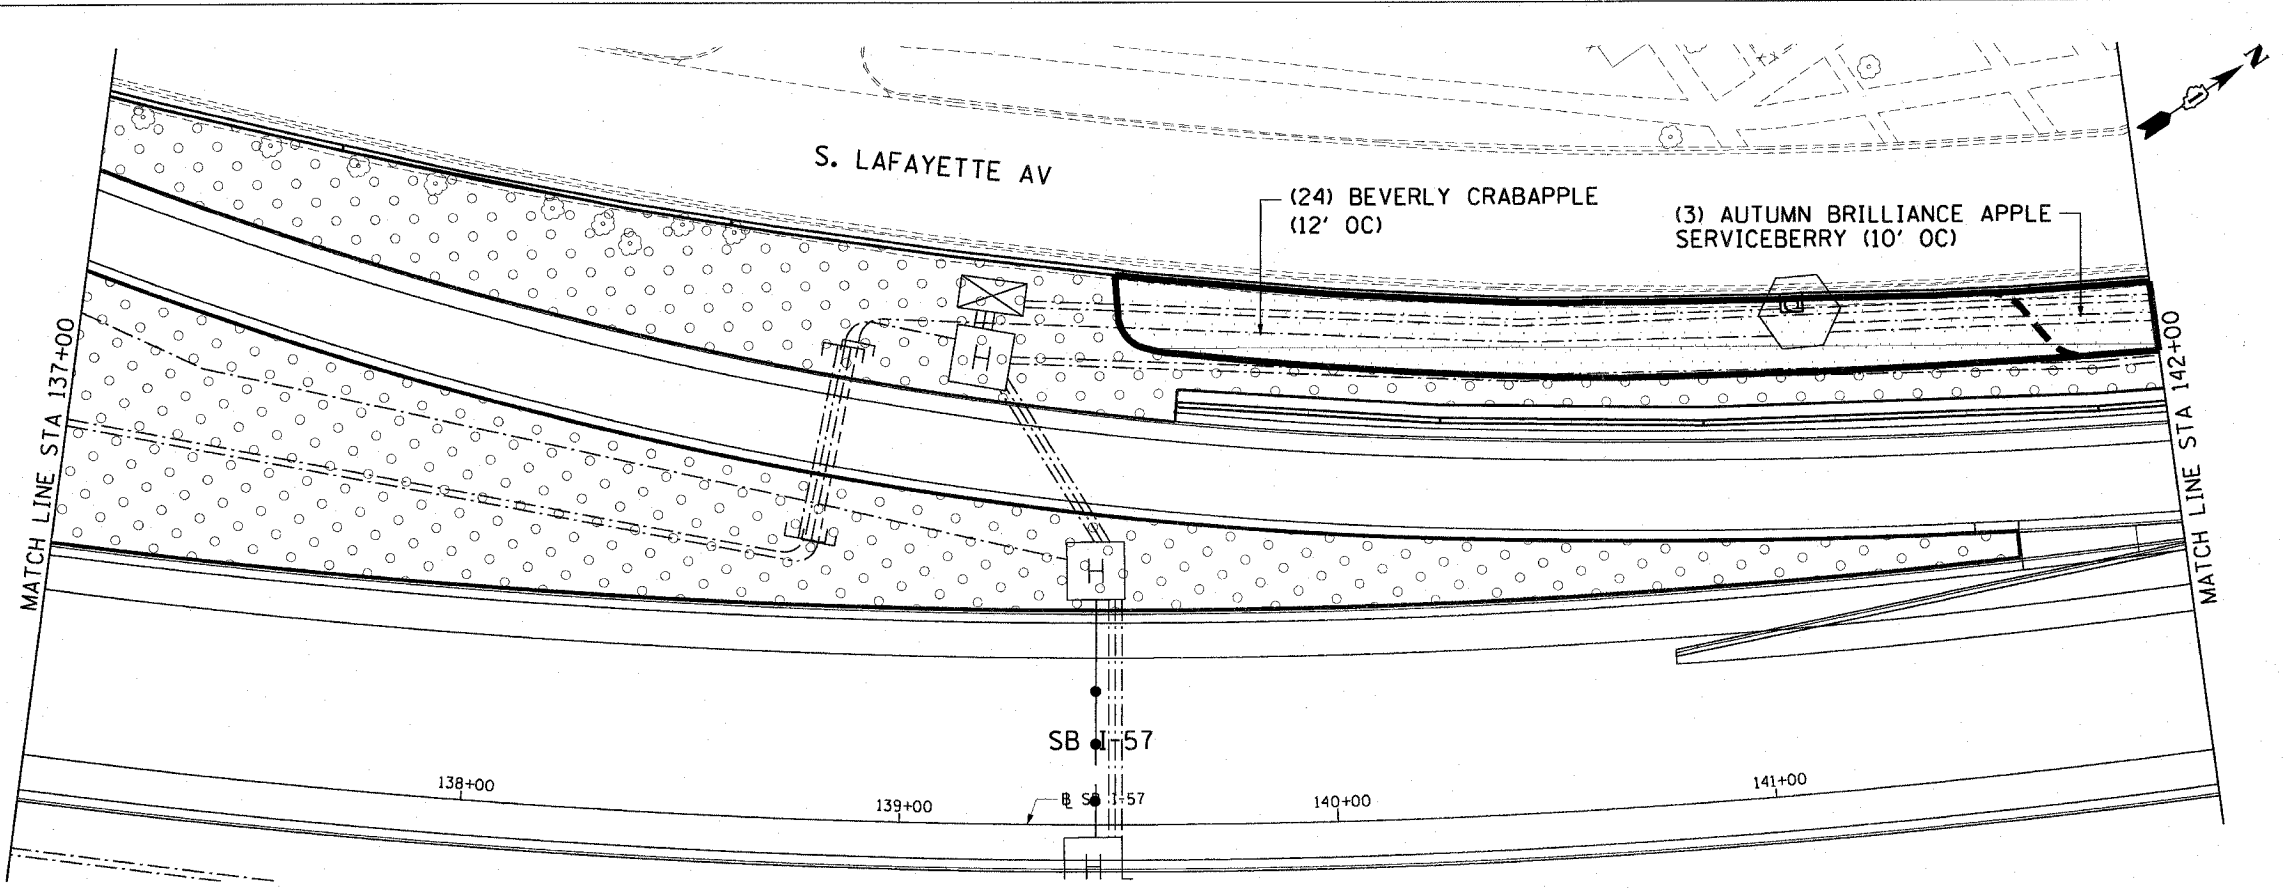

CTE | AECOM

| REVISIONS |      |
|-----------|------|
| NAME      | DATE |
|           |      |
|           |      |
SHT-6 of 51

ILLINOIS DEPARTMENT OF TRANSPORTATION  
 F.A.I. 90/94 (DAN RYAN EXPRESSWAY)  
 SB ROADSIDE EMBANKMENT LANDSCAPE

**PROPOSED IMPROVEMENT**  
**I-57 INTERCHANGE TO 31ST STREET**

SCALE: 1"=20'  
 DATE: JUNE 2008

DRAWN BY: LAM  
 CHECKED BY: JWM

P:\040686\01\130-1066316e\_embankment\130-1066316e\_embankment.dwg 2/2/08 6:51:52 PM 9/06/2008 9:06:27 AM