
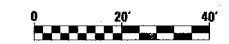
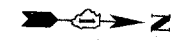
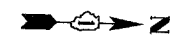


F.A.I. RTE.	SECTION	COUNTY	TOTAL SHEETS	SHEET NO.
90/94	2005-067 LS	COOK	61	23
STA. 1266+00	TO STA. 1276+00			
FED. ROAD DIST. NO. 1	ILLINOIS	FED. AID PROJECT	60A73	

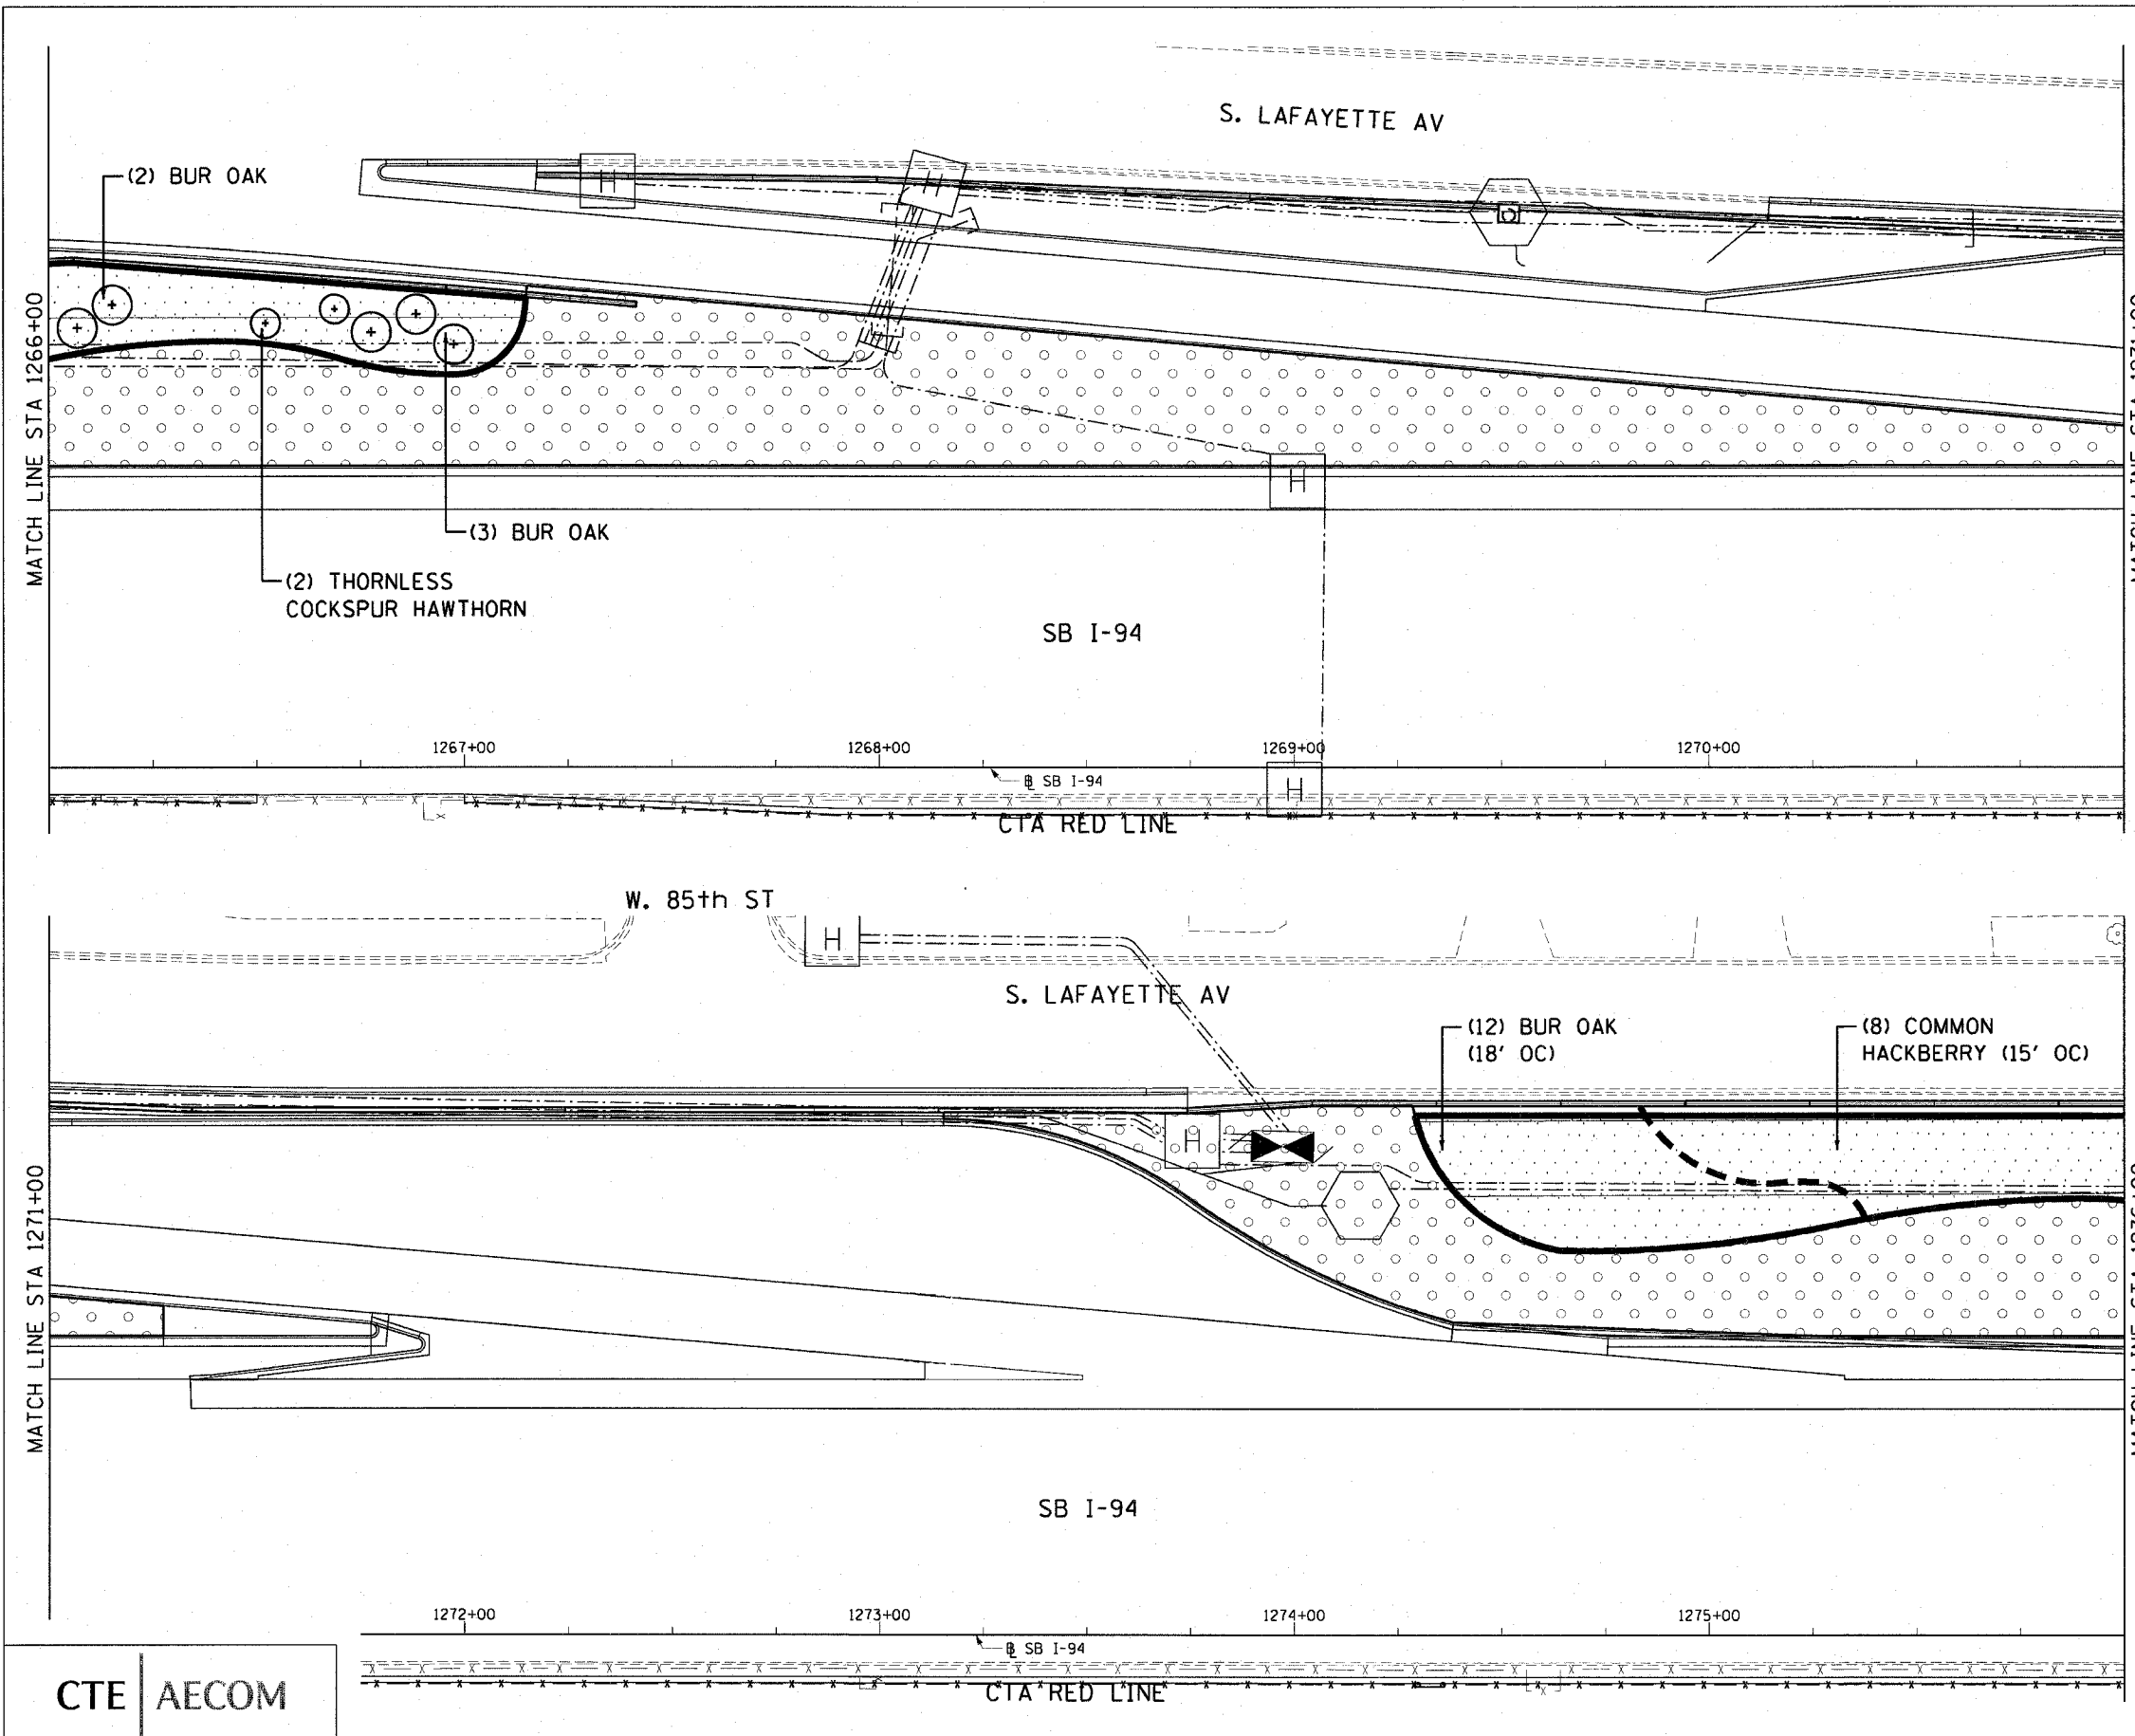

CTE | AECOM

REVISIONS	
NAME	DATE

SHT-14 of 51  
ILLINOIS DEPARTMENT OF TRANSPORTATION  
F.A.I. 90/94 (DAN RYAN EXPRESSWAY)  
SB ROADSIDE EMBANKMENT LANDSCAPE  
PROPOSED IMPROVEMENT  
I-57 INTERCHANGE TO 31ST STREET  
SCALE: 1"=20'  
DATE: JUNE 2008  
DRAWN BY: LAM  
CHECKED BY: JWM

P:\p10468\civil\30-roadside\_embankment\ST122b\_sbv.dwg 23/04/2008 9:07:03 AM