



F.A.I. RTE.	SECTION	COUNTY	TOTAL SHEETS	SHEET NO.
90/94	2005-067 LS	COOK	61	28
STA. 1316+00		TO STA. 1326+00		
FED. ROAD DIST. NO. 1		ILLINOIS FED. AID PROJECT		

60A73

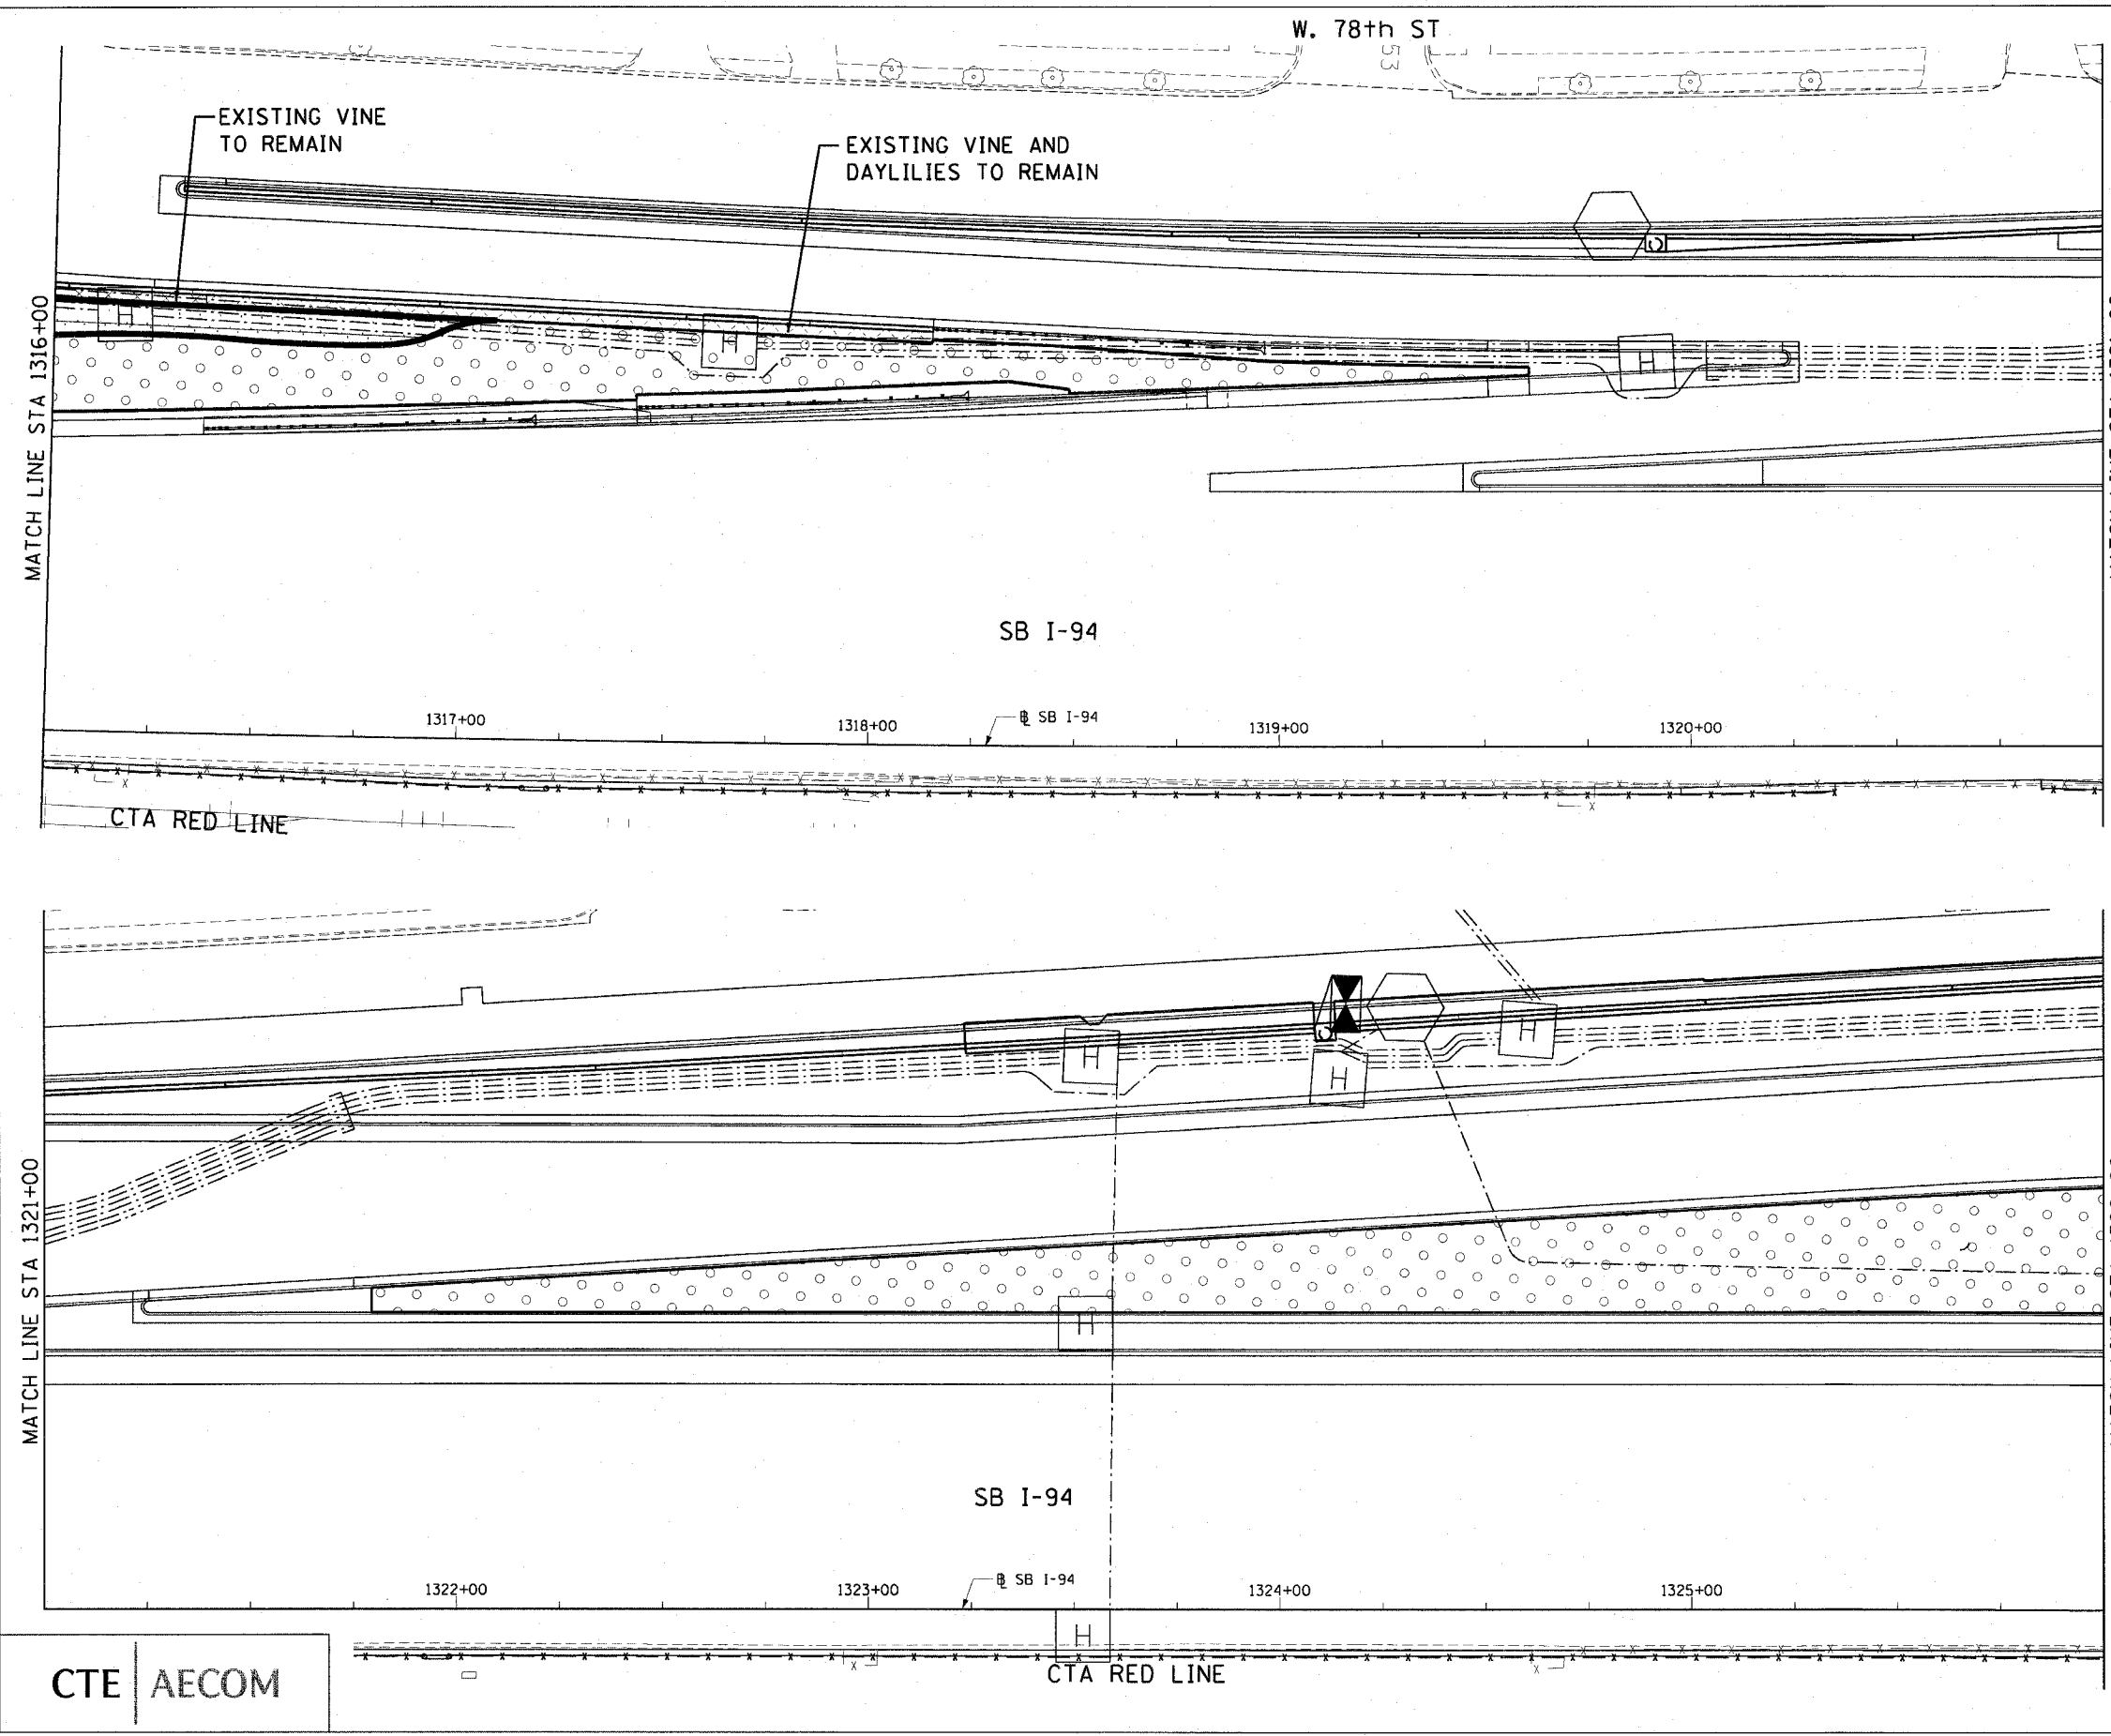

CTE | AECOM

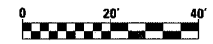

SHT-19 of 51

REVISIONS	
NAME	DATE

ILLINOIS DEPARTMENT OF TRANSPORTATION
 F.A.I. 90/94 (DAN RYAN EXPRESSWAY)
 SB ROADSIDE EMBANKMENT LANDSCAPE
 PROPOSED IMPROVEMENT
 I-57 INTERCHANGE TO 31ST STREET

SCALE: 1"=20'
 DATE: JUNE 2008
 DRAWN BY: LAM
 CHECKED BY: JWM

P:\940468\ch\1\30\roadside_embankment\SW\22b_sb\940468\22b_28.dwg