
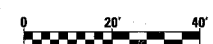


F.A.I. RTE.	SECTION	COUNTY	TOTAL SHEETS	SHEET NO.
90/94	2005-067 LS	COOK	61	37
STA. 3396+00		TO STA. 3406+00		
FED. ROAD DIST. NO. 1		ILLINOIS FED. AID PROJECT		

60A73

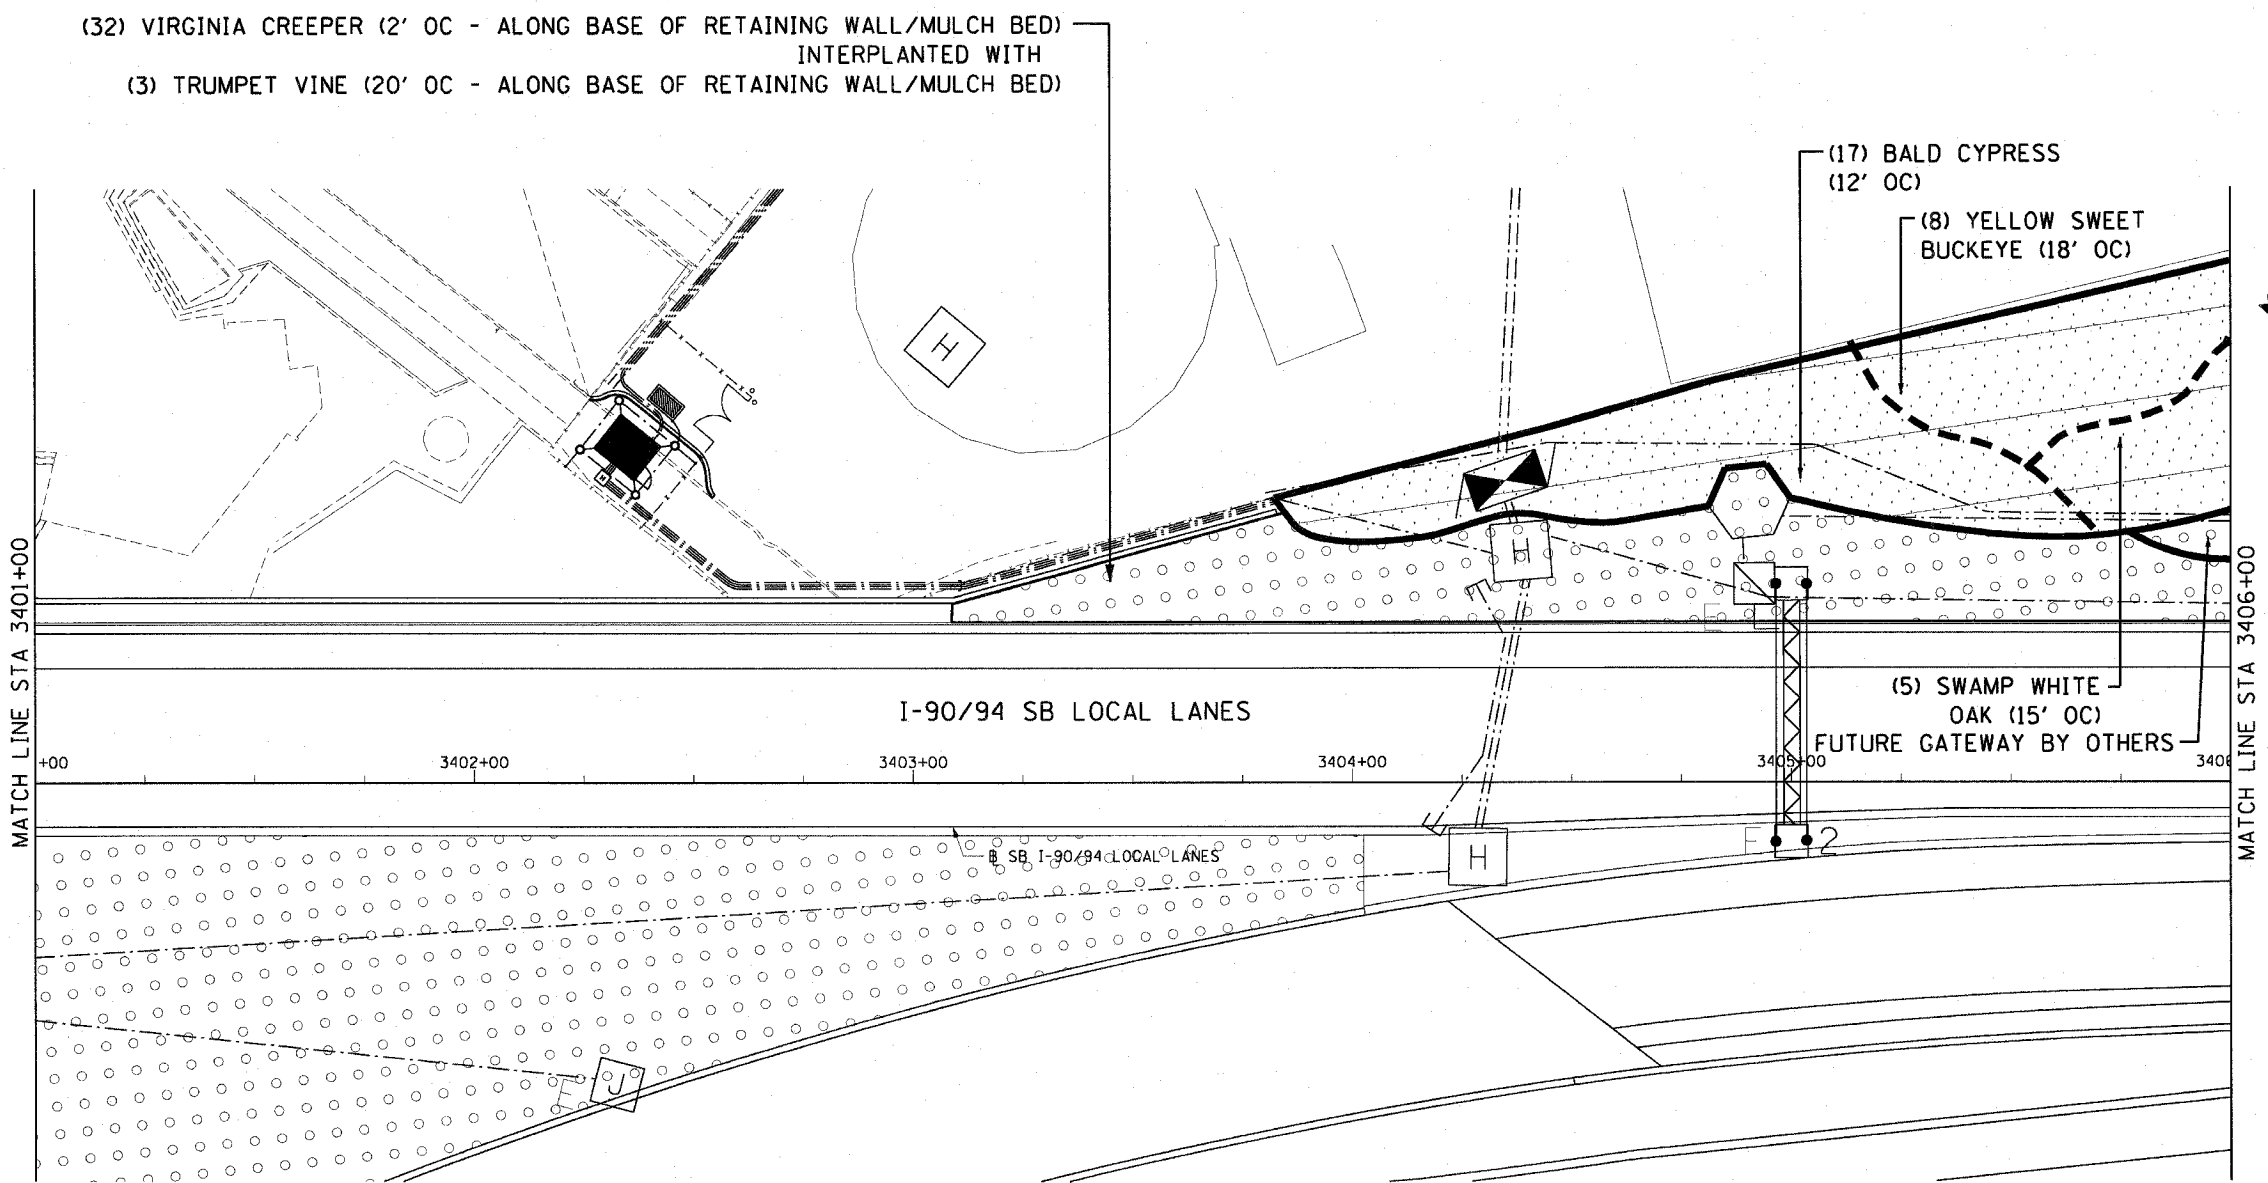

SHT-28 of 51

REVISIONS	
NAME	DATE

ILLINOIS DEPARTMENT OF TRANSPORTATION
 F.A.I. 90/94 (DAN RYAN EXPRESSWAY)
 SB ROADSIDE EMBANKMENT LANDSCAPE

PROPOSED IMPROVEMENT
 I-57 INTERCHANGE TO 31ST STREET

SCALE: 1"=20'
 DATE: JUNE 2008

DRAWN BY: JD
 CHECKED BY: RMG



p:\p0468\civil\30-roadside-embankment\3128-3129\2008-2-25.rvt

9/28/08 AM

3/20/2008