



F.A.I. RTE.	SECTION	COUNTY	TOTAL SHEETS	SHEET NO.
90/94	2005-067 LS	COOK	61	38
STA. 3406+00		TO STA. 3416+00		
FED. ROAD DIST. NO. 1		ILLINOIS FED. AID PROJECT		
60A73				

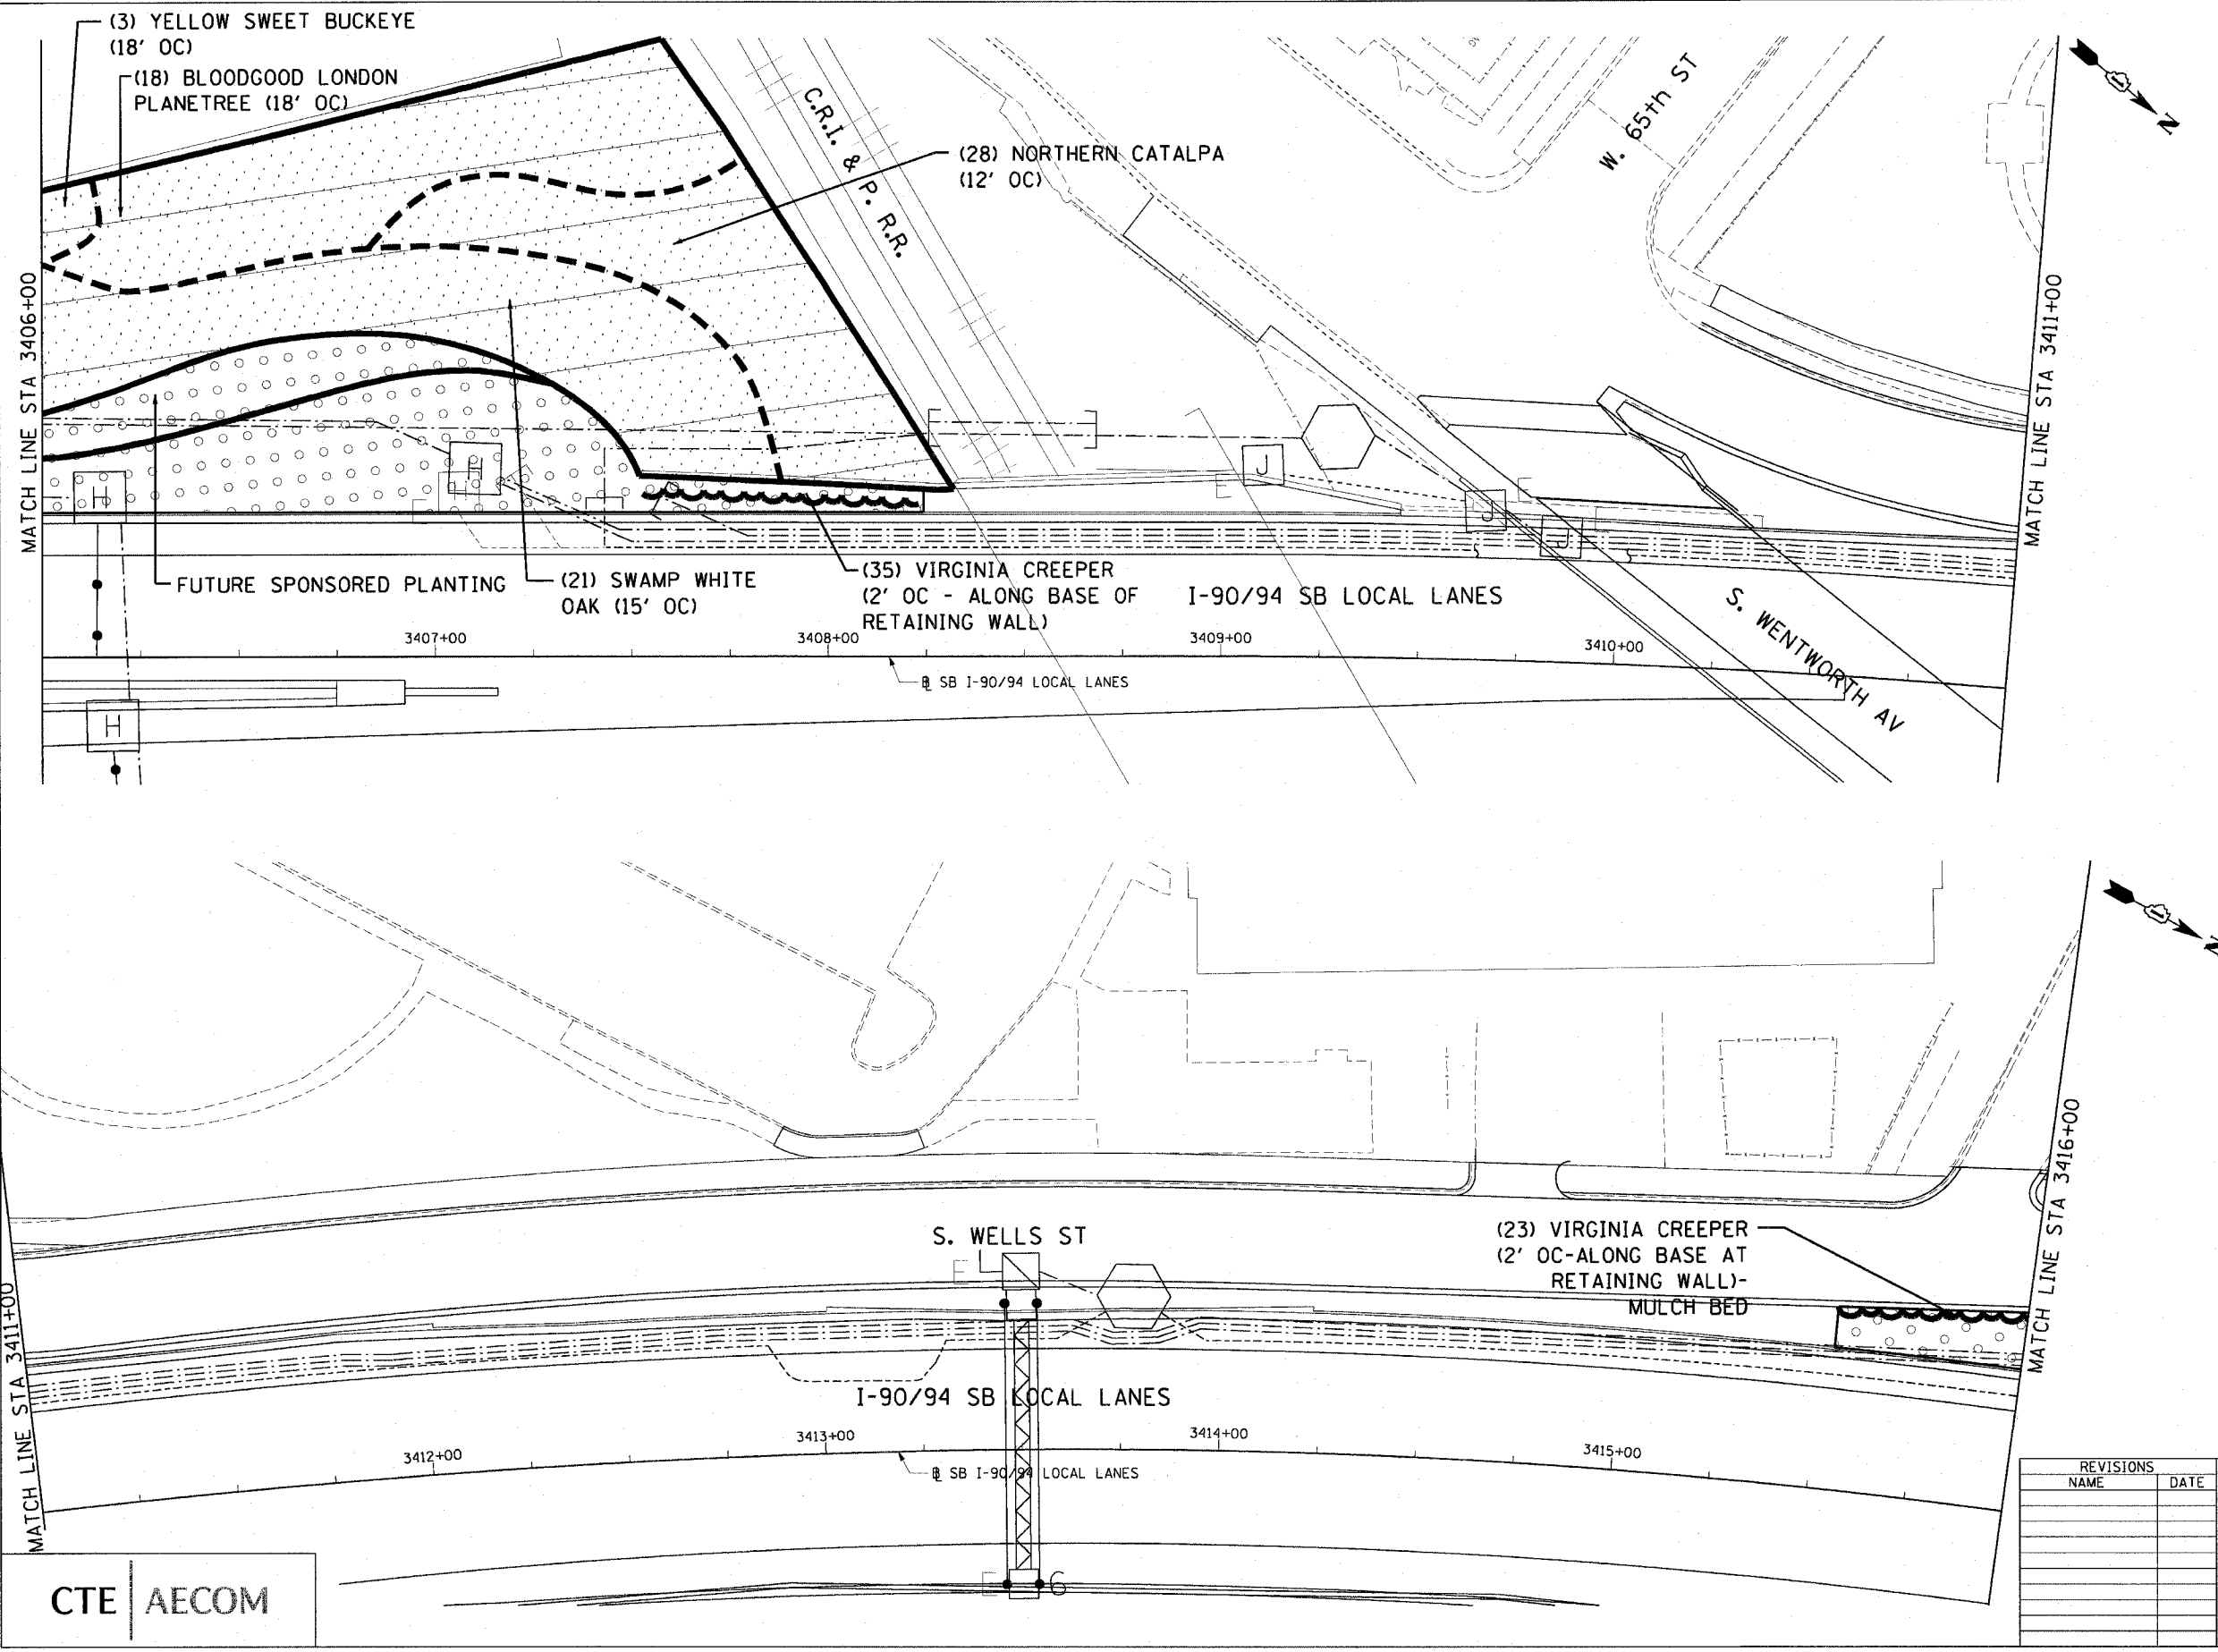

CTE | AECOM

REVISIONS	
NAME	DATE

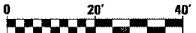

SHT-29 of 51
 ILLINOIS DEPARTMENT OF TRANSPORTATION
 F.A.I. 90/94 (DAN RYAN EXPRESSWAY)
 SB ROADSIDE EMBANKMENT LANDSCAPE
 PROPOSED IMPROVEMENT
 I-57 INTERCHANGE TO 31ST STREET
 SCALE: 1"=20'
 DATE: JUNE 2008
 DRAWN BY: JD
 CHECKED BY: RMG

p:\940468\civil\30-roadside embankment\122b_sb\set2\029_2.dwg 9/20/2008 9:08:40 AM