
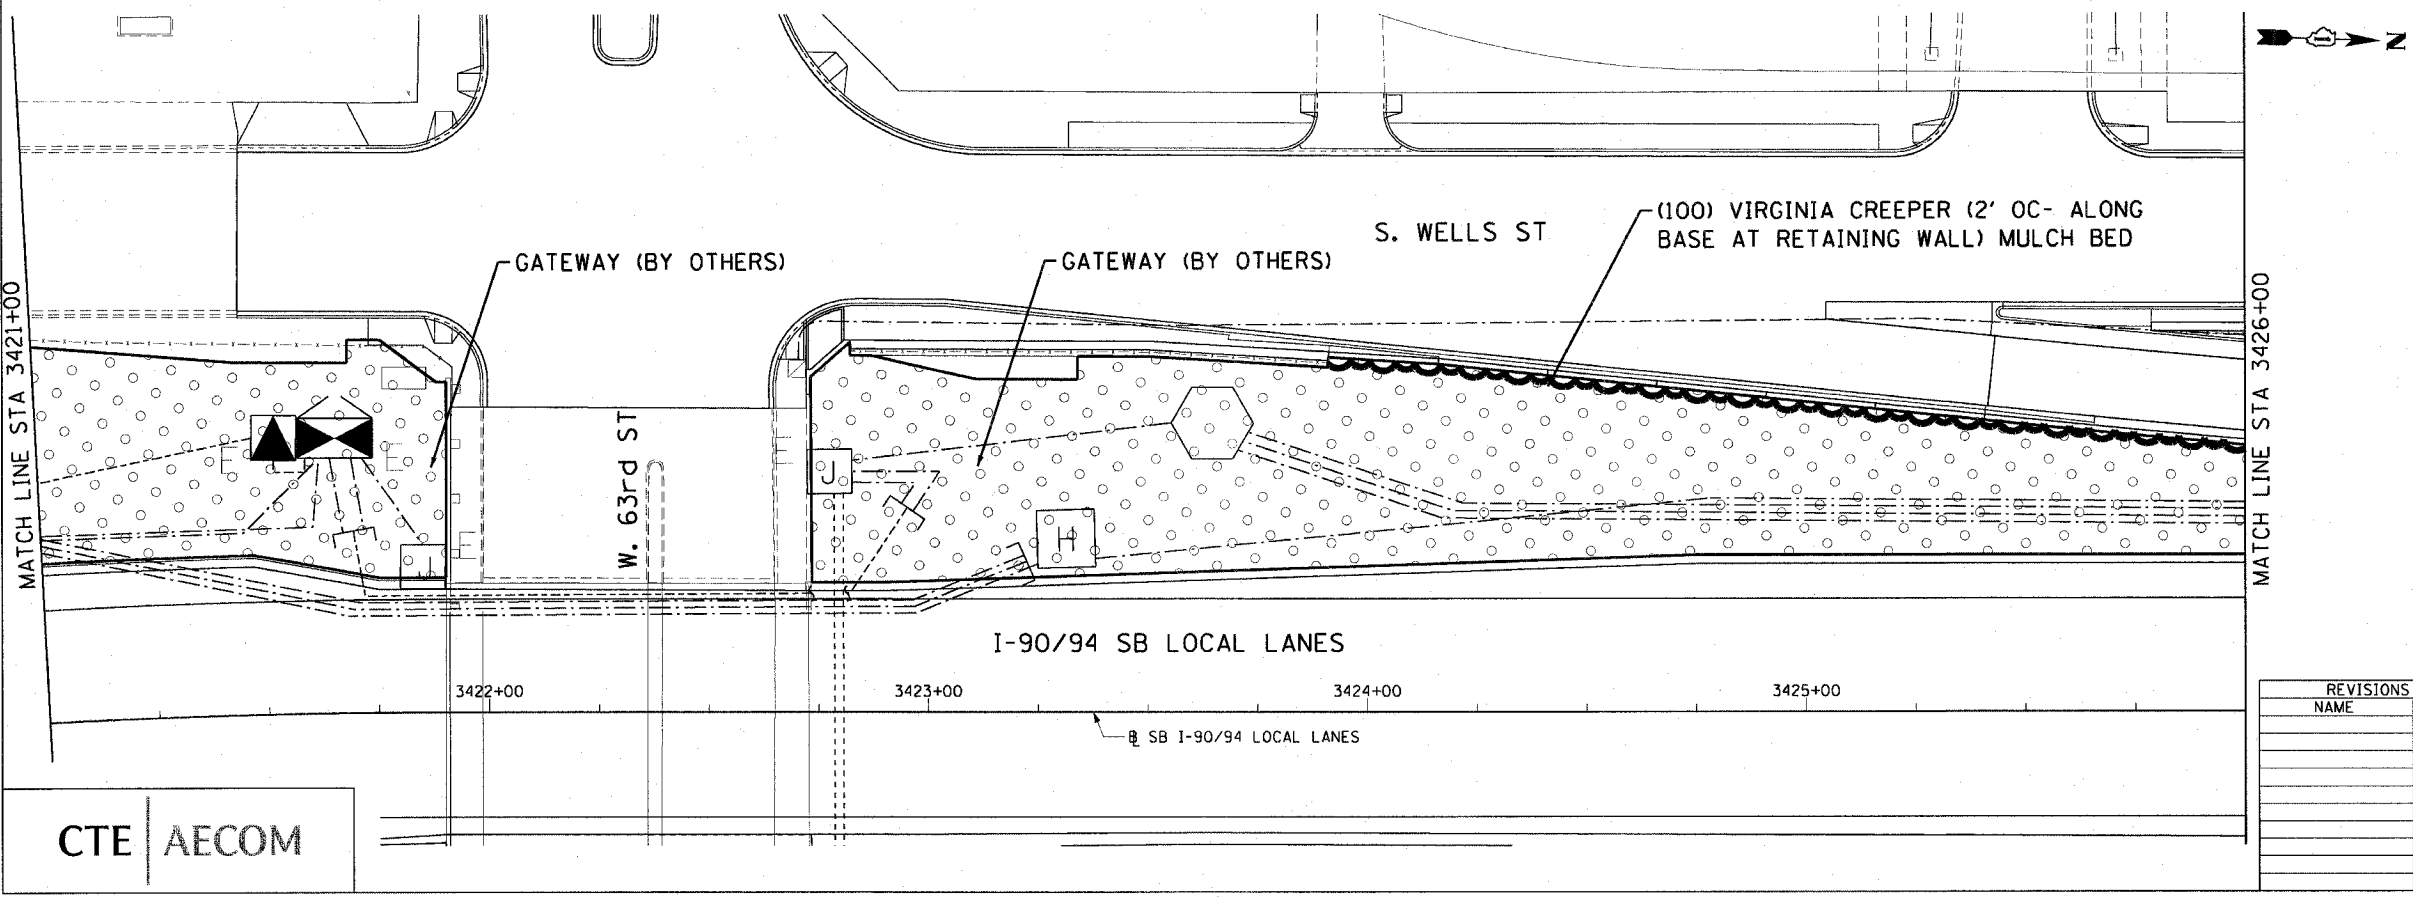


F.A.I. RTE.	SECTION	COUNTY	TOTAL SHEETS	SHEET NO.
90/94	2005-067 LS	COOK	61	39
STA. 3416+00		TO STA. 3426+00		
FED. ROAD DIST. NO. 1	ILLINOIS	FED. AID PROJECT		
60A73				

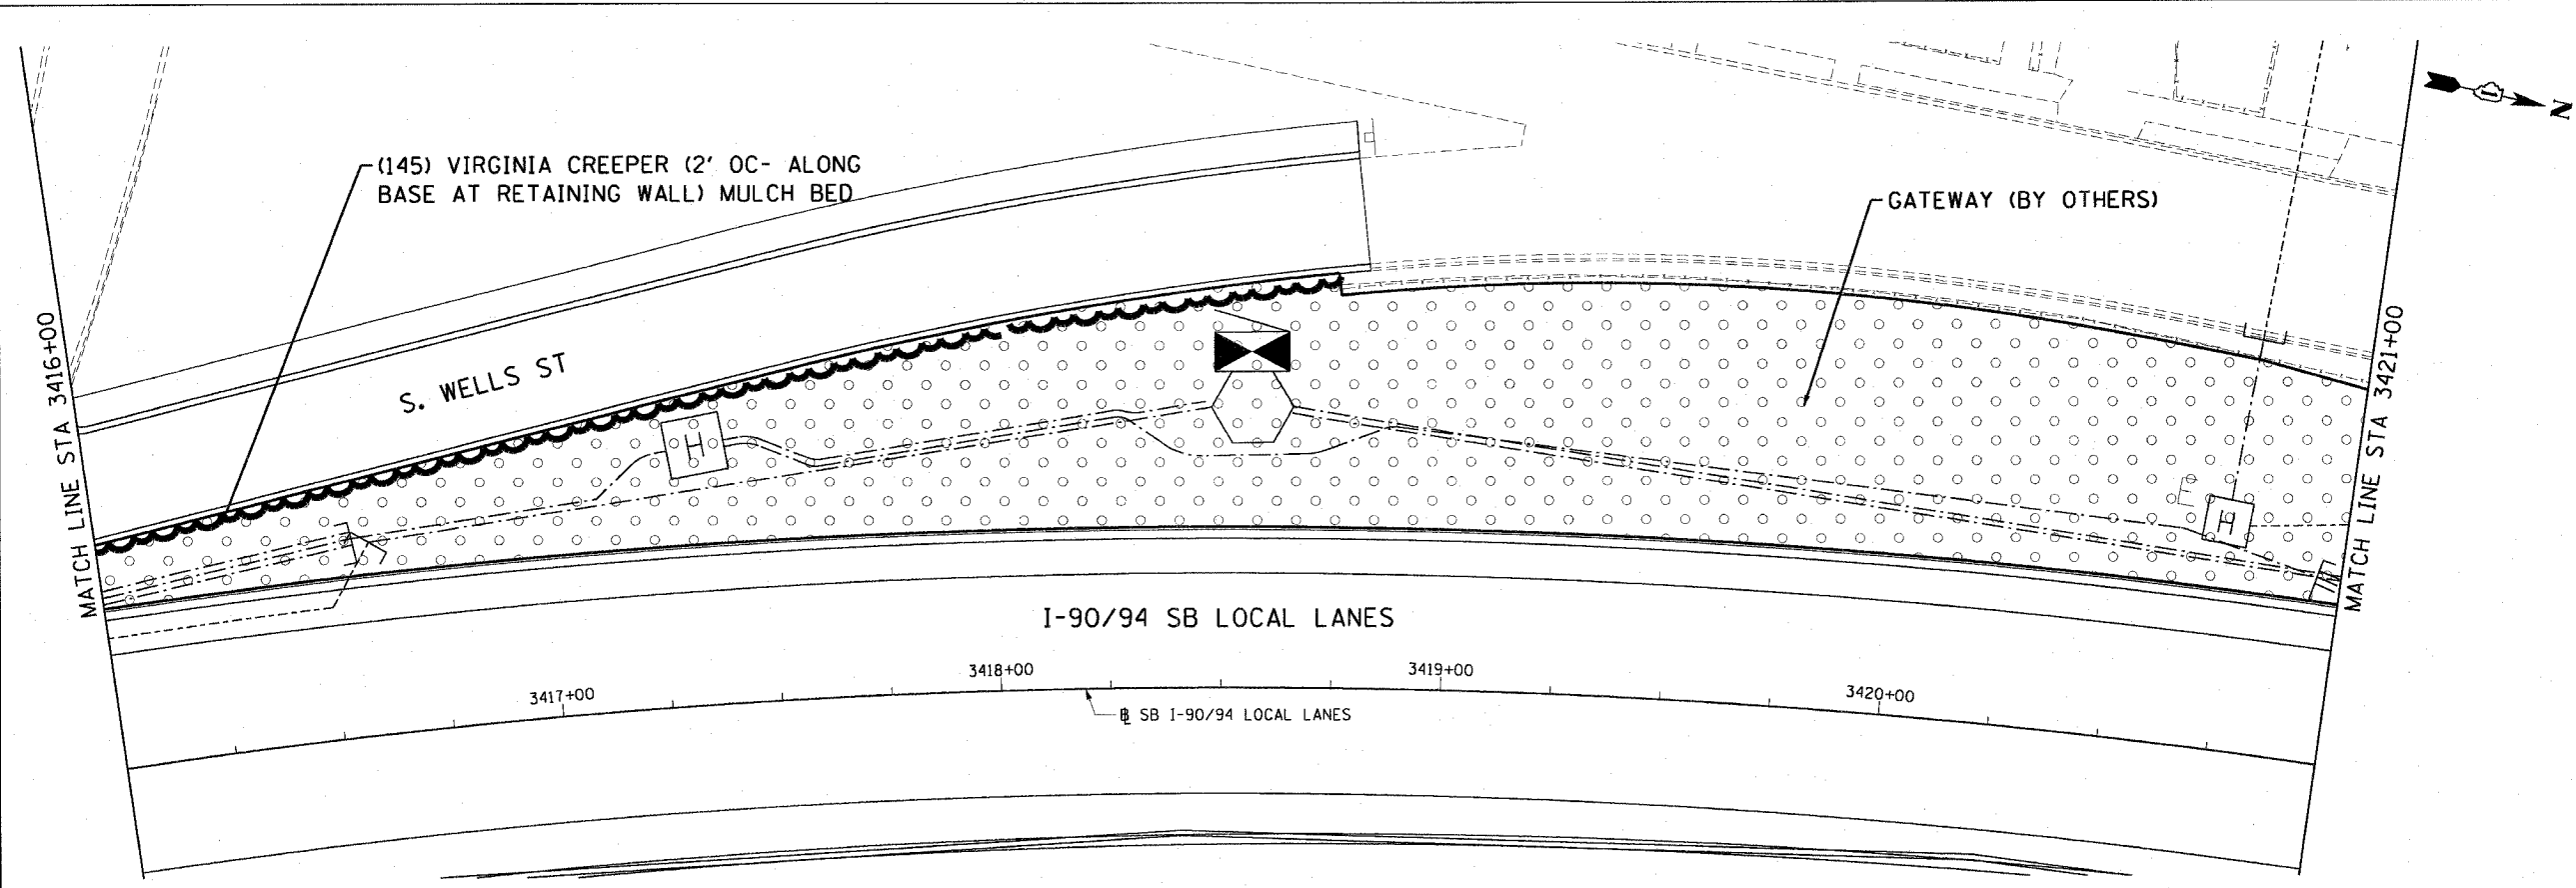

CTE | AECOM

REVISIONS	
NAME	DATE

SHT-30 of 51

ILLINOIS DEPARTMENT OF TRANSPORTATION  
 F.A.I. 90/94 (DAN RYAN EXPRESSWAY)  
 SB ROADSIDE EMBANKMENT LANDSCAPE

**PROPOSED IMPROVEMENT  
 I-57 INTERCHANGE TO 31ST STREET**

SCALE: 1"=20'  
 DATE: JUNE 2008

DRAWN BY: JD  
 CHECKED BY: RMG

P:\040468\ch11\10-Roadside Embankment\11-22b -SBV 6/21/03-2008.rvt 9:08:42 AM 3/20/2008