
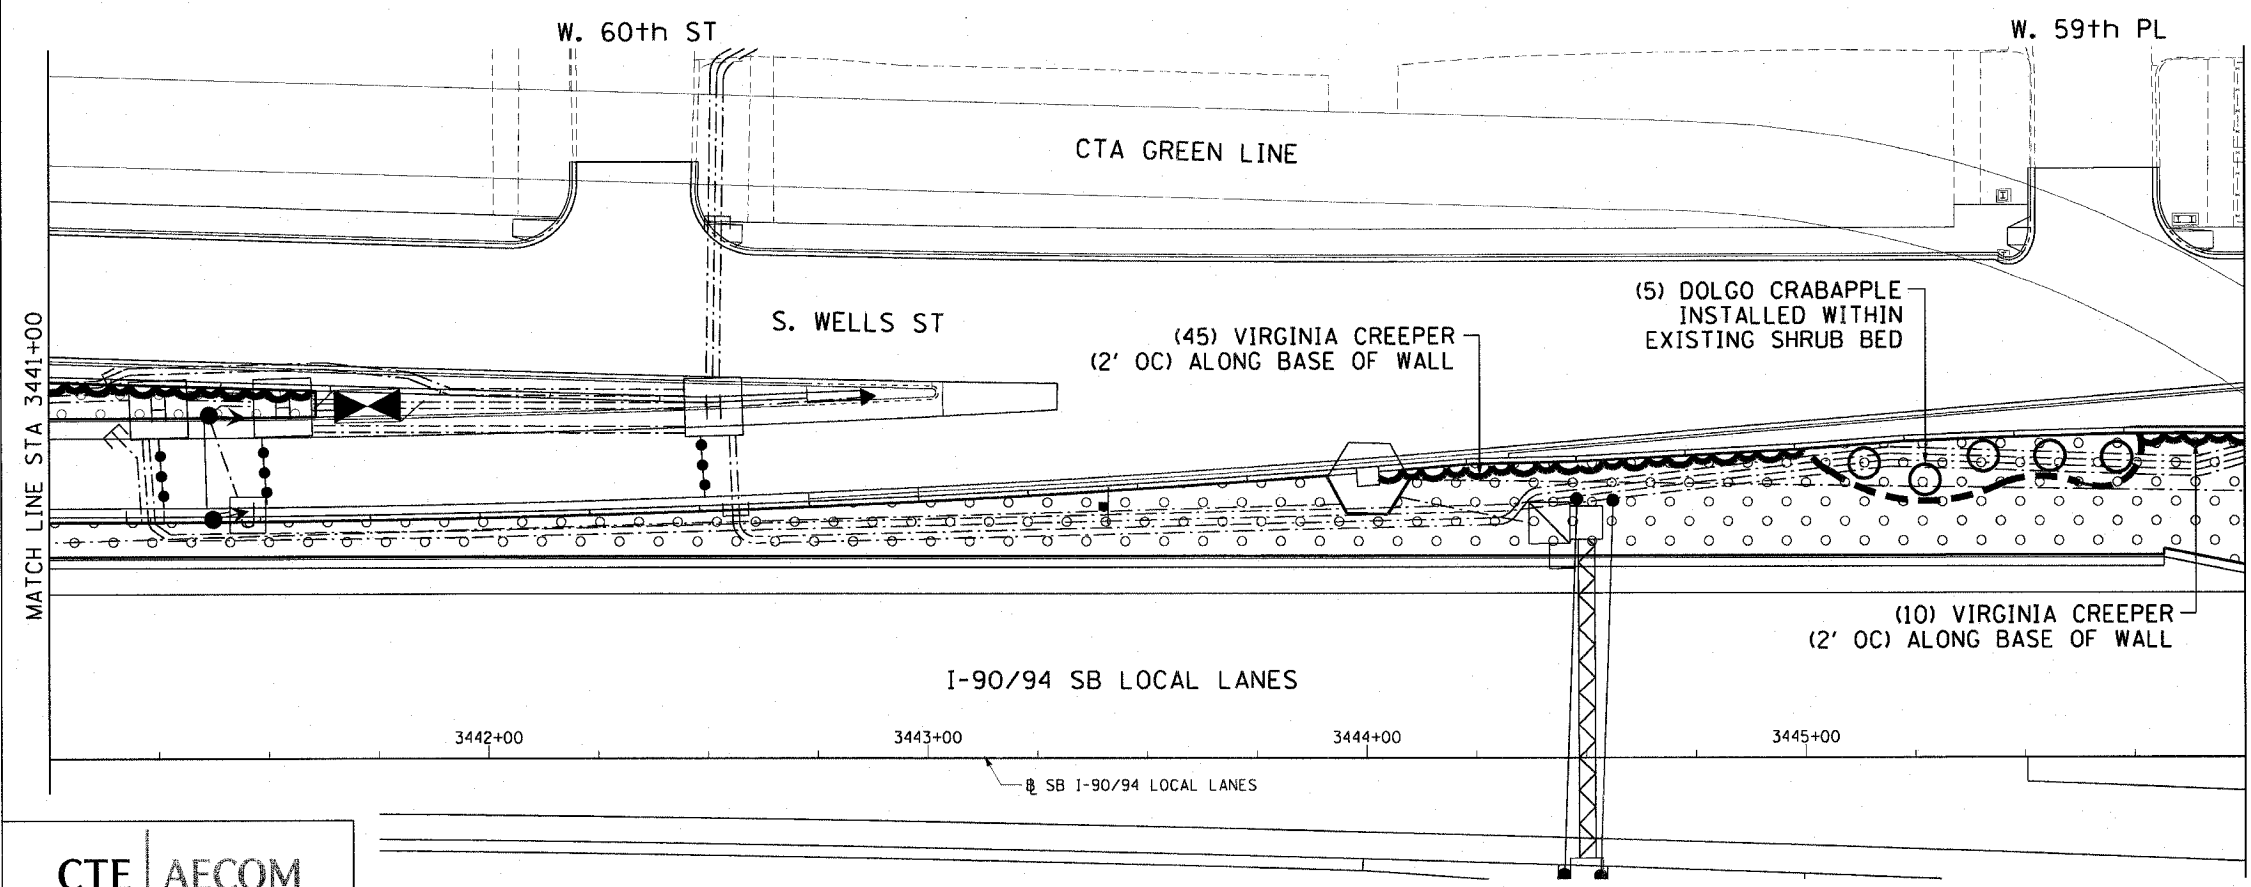


F.A.I. RTE.	SECTION	COUNTY	TOTAL SHEETS	SHEET NO.
90/94	2005-067 LS	COOK	61	41
STA. 3436+00	TO STA. 3446+00			
FED. ROAD DIST. NO. 1	ILLINOIS	FED. AID PROJECT	60A73	

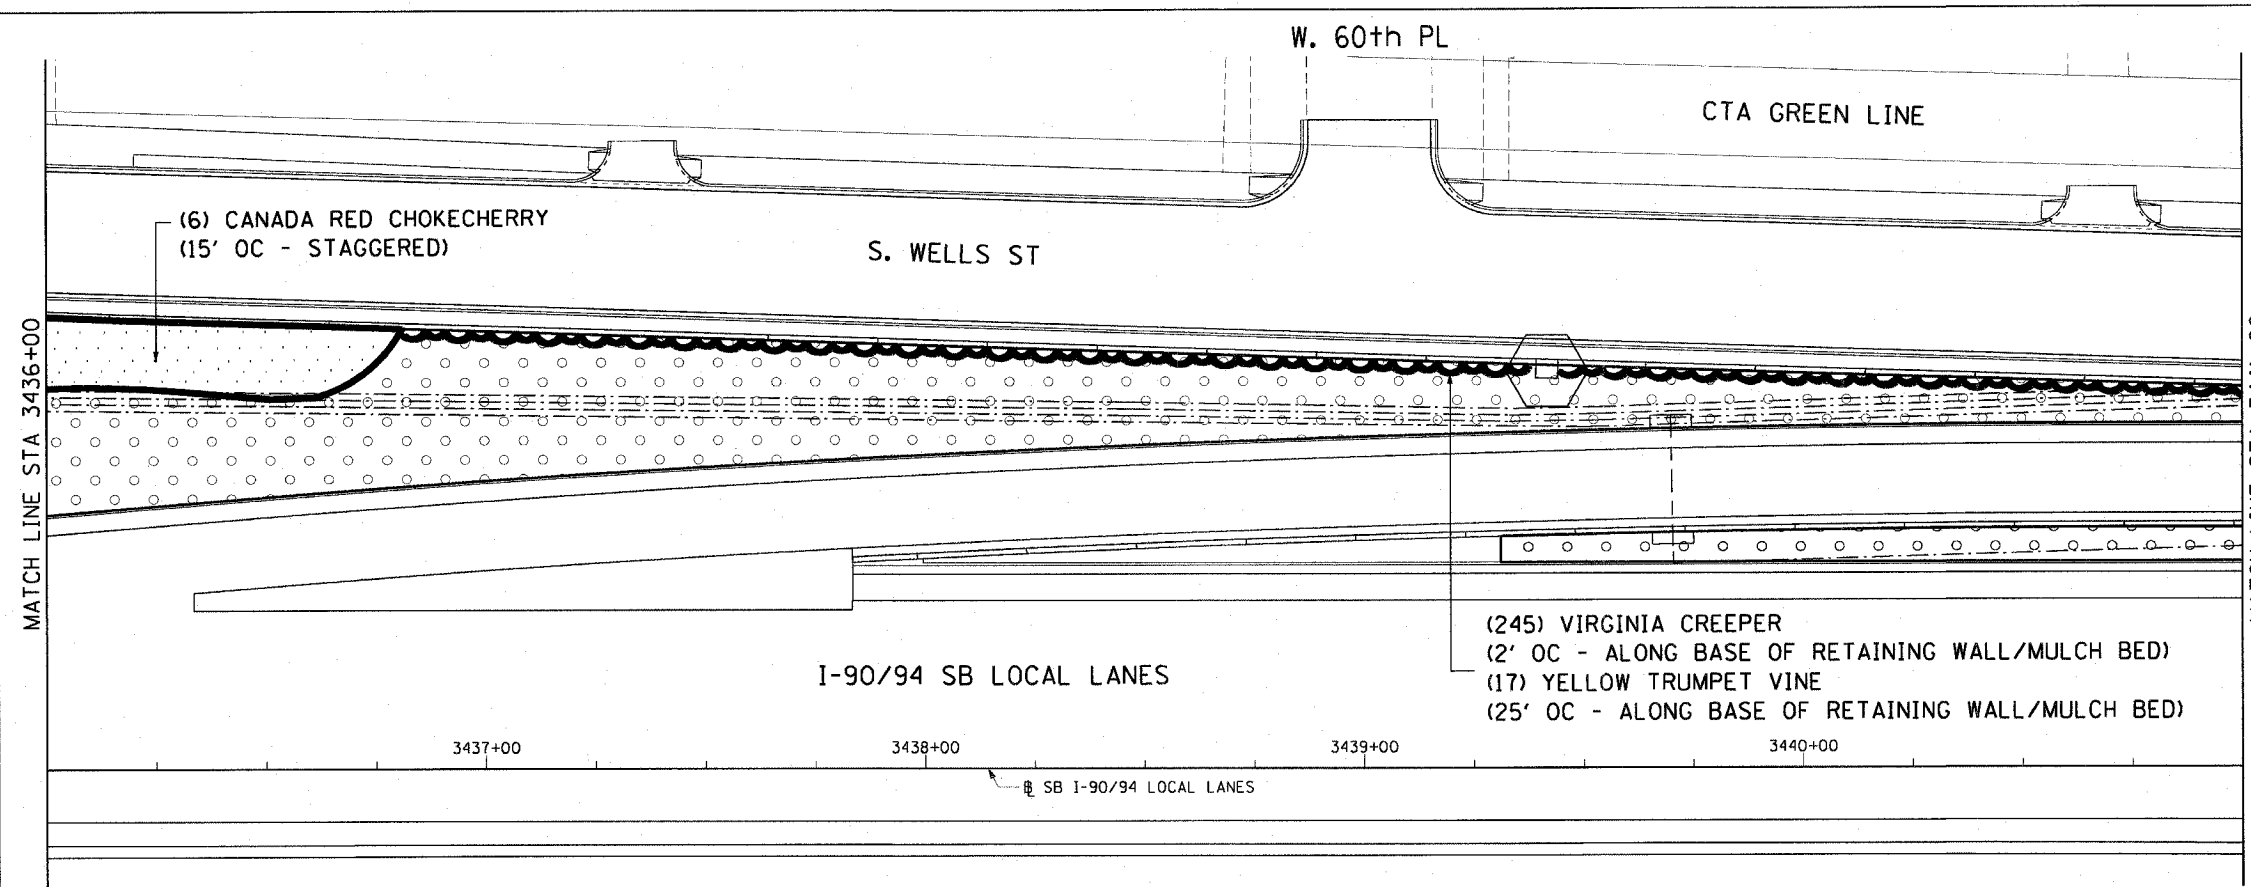

CTE | AECOM

REVISIONS	
NAME	DATE

0 20' 40'

SHT-32 of 51

ILLINOIS DEPARTMENT OF TRANSPORTATION  
F.A.I. 90/94 (DAN RYAN EXPRESSWAY)  
SB ROADSIDE EMBANKMENT LANDSCAPE

PROPOSED IMPROVEMENT  
I-57 INTERCHANGE TO 31ST STREET

SCALE: 1"=20'  
DATE: JUNE 2008

DRAWN BY: JD  
CHECKED BY: RG

3/20/2008 9:08:09 AM