
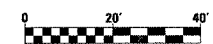
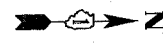
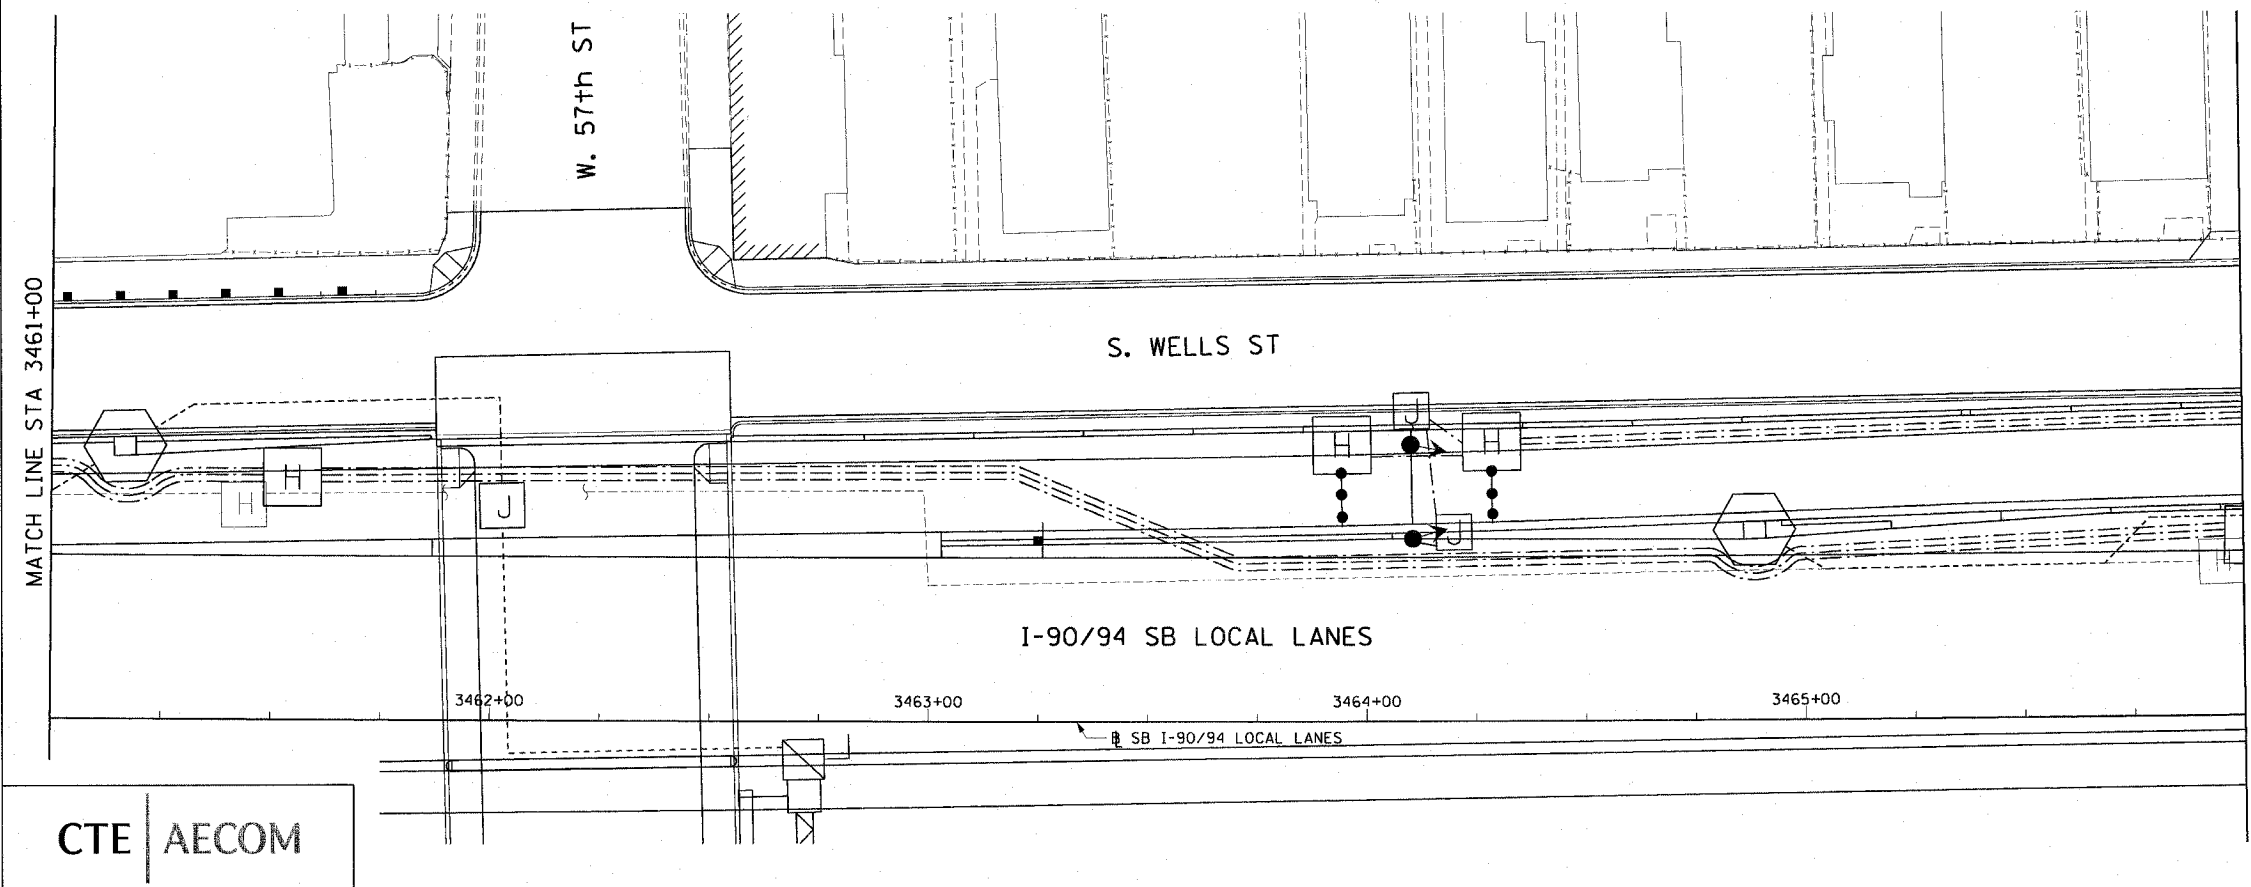


F.A.I. RTE.	SECTION	COUNTY	TOTAL SHEETS	SHEET NO.
90/94	2005-067 LS	COOK	61	43
STA. 3456+00		TO STA. 3466+00		
FED. ROAD DIST. NO. 1	ILLINOIS	FED. AID PROJECT		

60A73

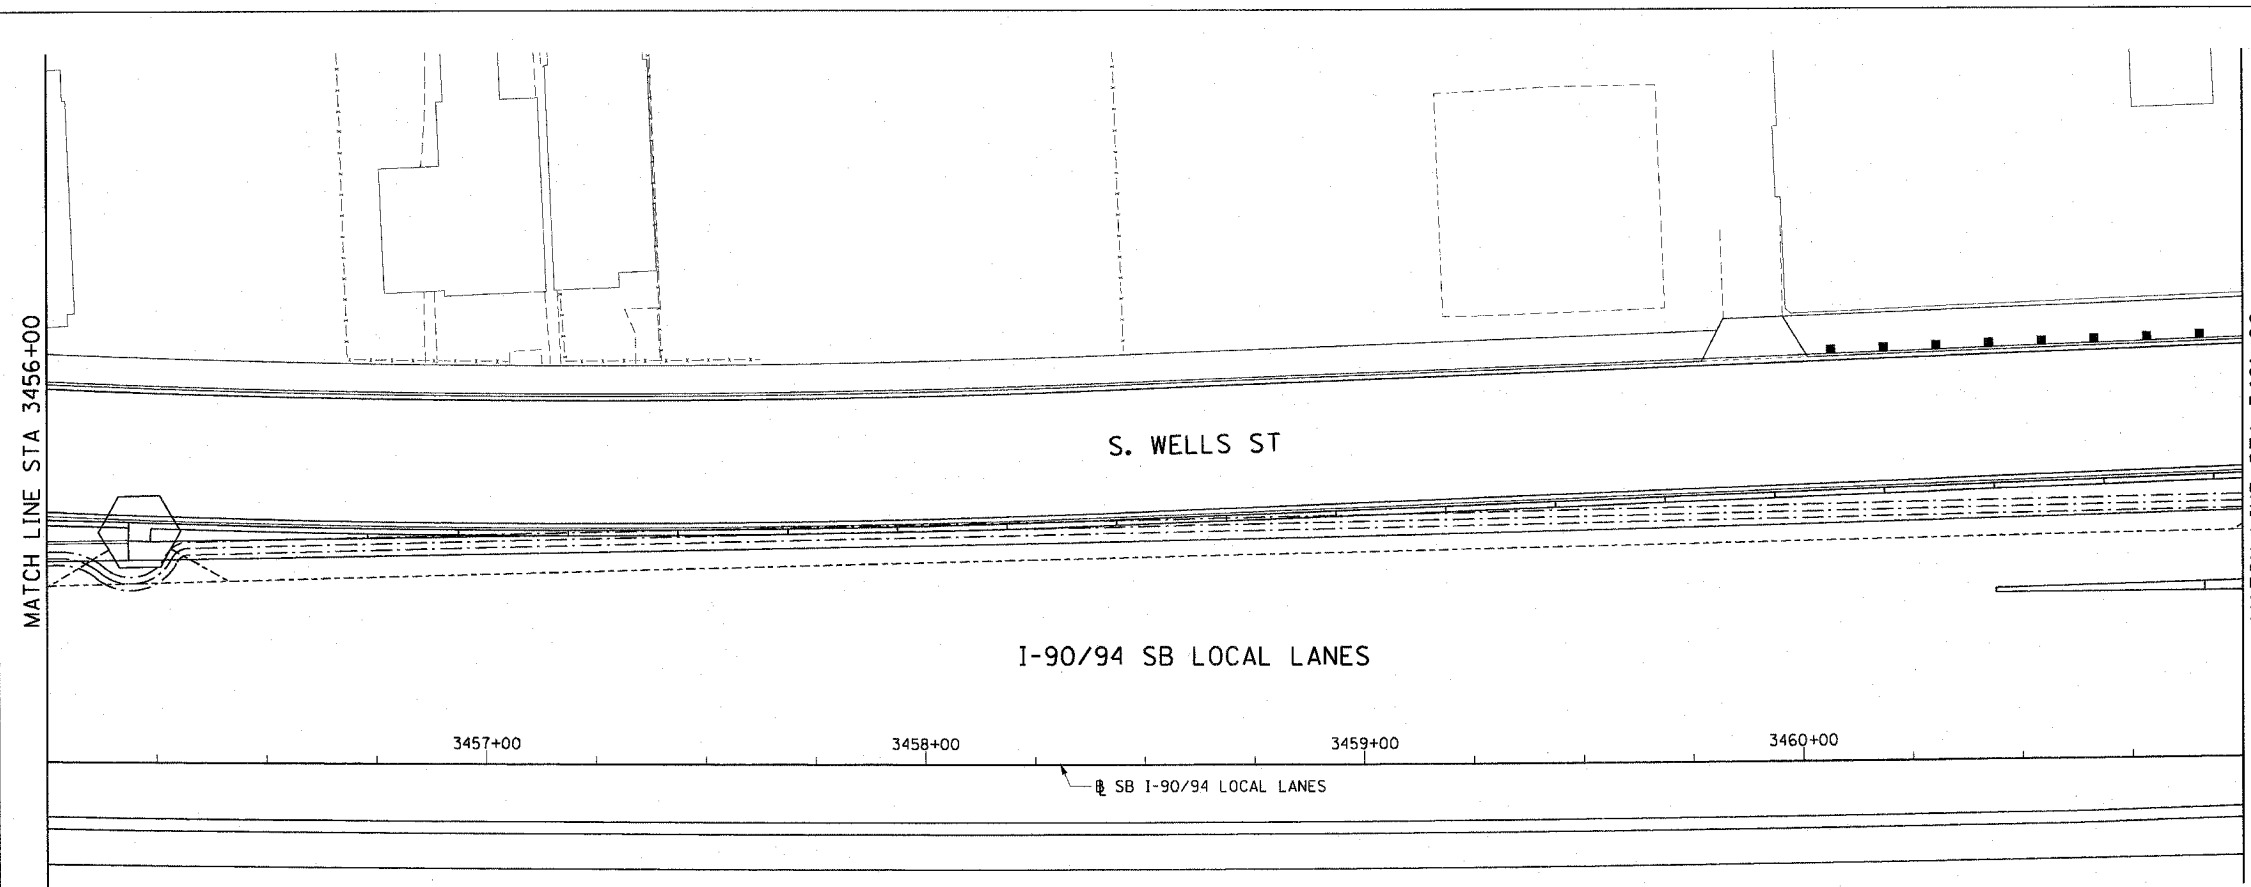

SHT-34 of 51

REVISIONS	
NAME	DATE

ILLINOIS DEPARTMENT OF TRANSPORTATION
 F.A.I. 90/94 (DAN RYAN EXPRESSWAY)
 SB ROADSIDE EMBANKMENT LANDSCAPE

**PROPOSED IMPROVEMENT
 I-57 INTERCHANGE TO 31ST STREET**

SCALE: 1"=20'
 DATE: JUNE 2008

DRAWN BY: JD
 CHECKED BY: RG

CTE | AECOM

P:\p40468\civil\30-roadside_embankment\3456-3466.dwg 3/20/2008 9:05:23 AM