

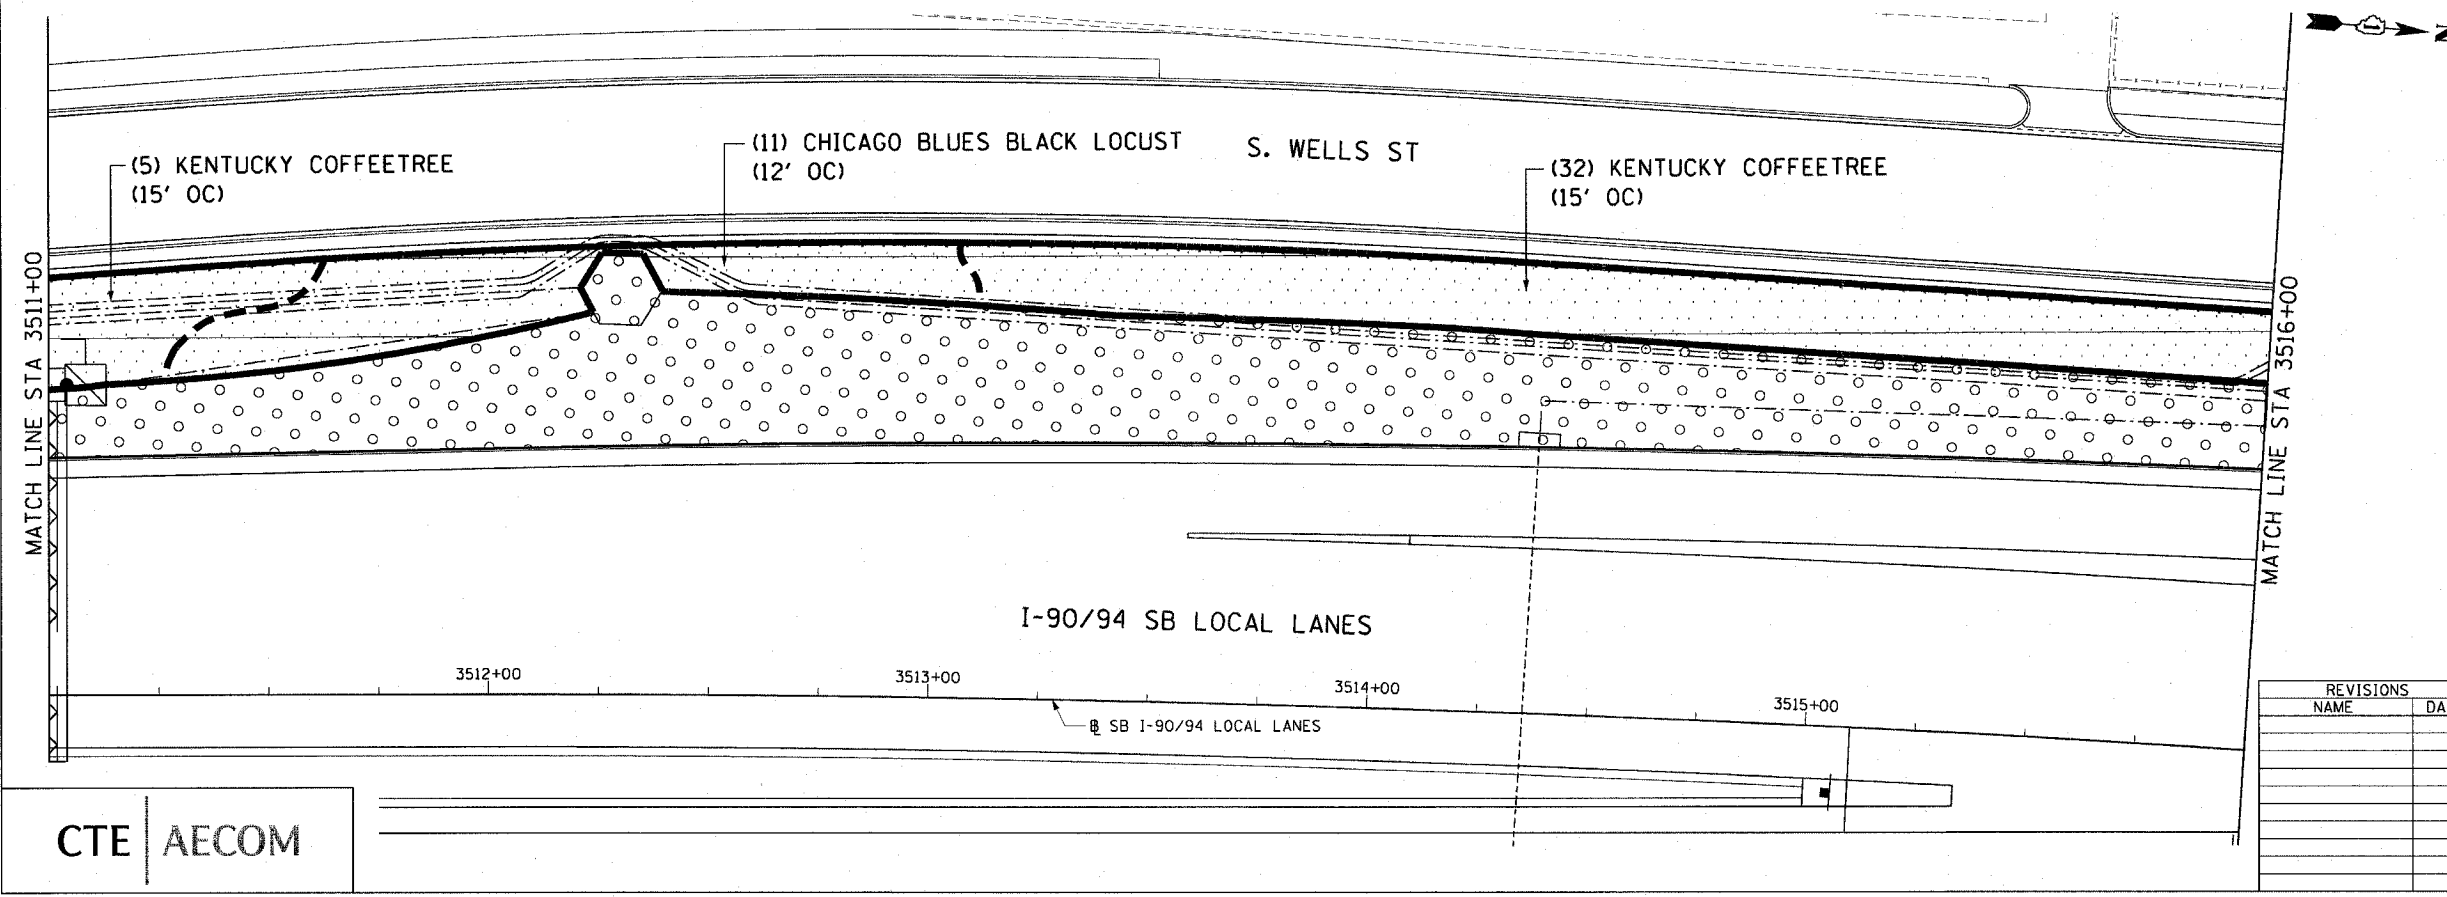


F.A.I. RTE.	SECTION	COUNTY	TOTAL SHEETS	SHEET NO.
90/94	2005-067 LS	COOK	61	48
STA. 3506+00	TO STA. 3516+00			
FED. ROAD DIST. NO. 1	ILLINOIS	FED. AID PROJECT	60A73	

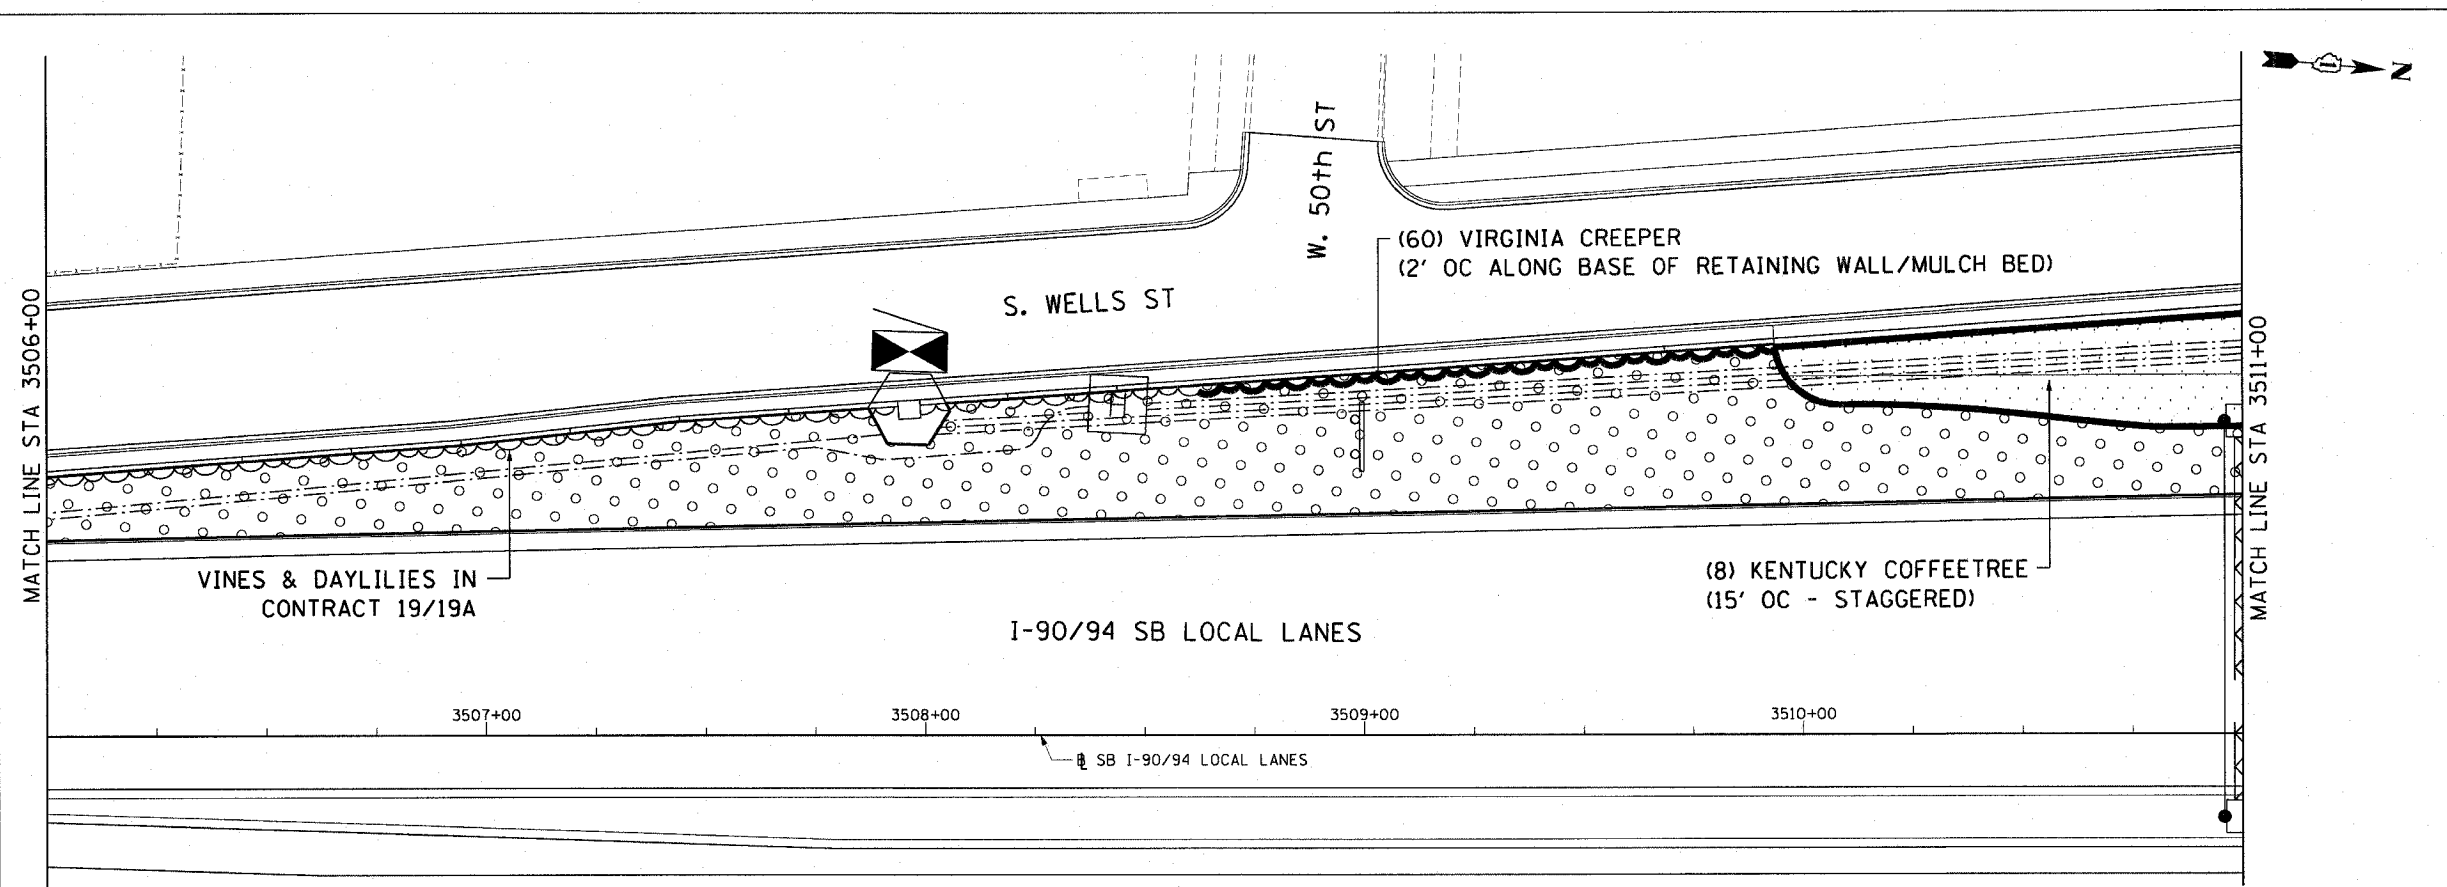

CTE | AECOM

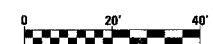

SHT-39 of 51

REVISIONS	
NAME	DATE

ILLINOIS DEPARTMENT OF TRANSPORTATION
 F.A.I. 90/94 (DAN RYAN EXPRESSWAY)
 SB ROADSIDE EMBANKMENT LANDSCAPE
 PROPOSED IMPROVEMENT
 I-57 INTERCHANGE TO 31ST STREET

SCALE: 1"=20'
 DATE: JUNE 2008
 DRAWN BY: JD
 CHECKED BY: RG

P:\40468\civil\30\roadside embankment\122b_sdv\200309_20a.rvt 3/20/2008 9:08:41 AM