

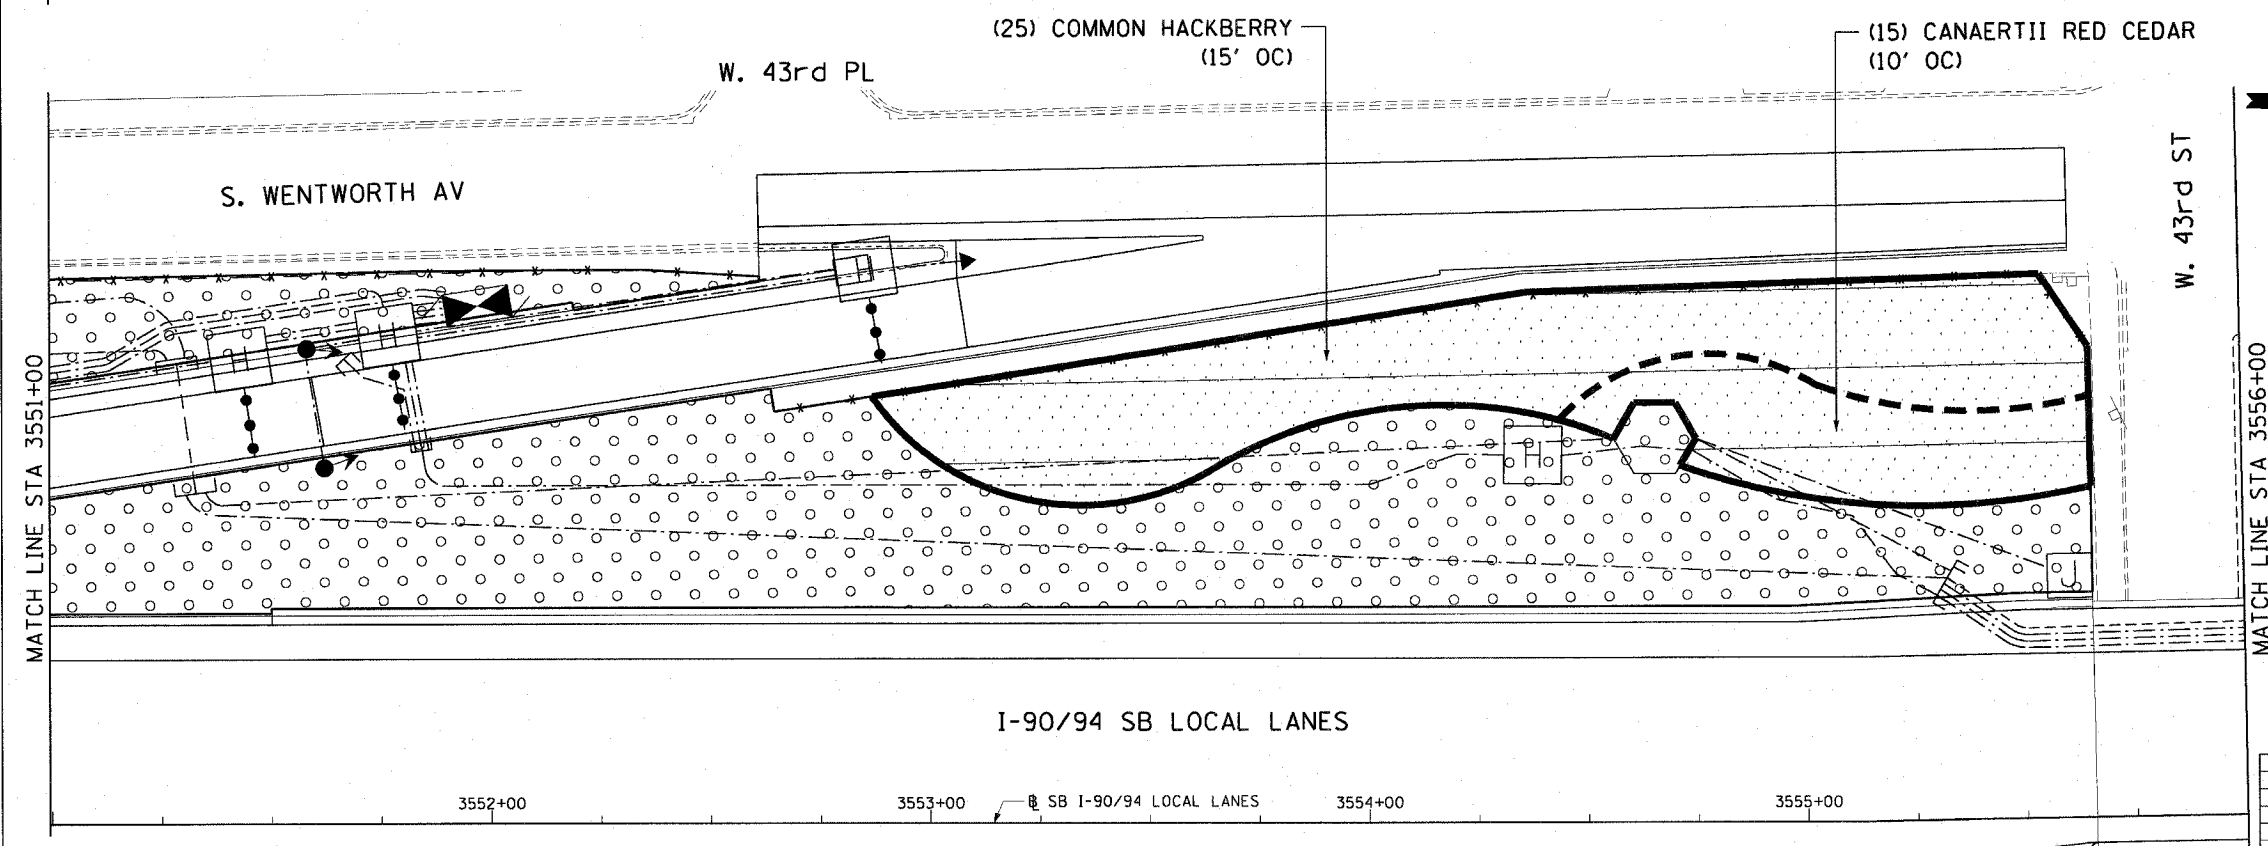


F.A.I. RTE.	SECTION	COUNTY	TOTAL SHEETS	SHEET NO.
90/94	2005-067 LS	COOK	61	52
STA. 3546+00		TO STA. 3556+00		
FED. ROAD DIST. NO. 1		ILLINOIS FED. AID PROJECT		
60A73				

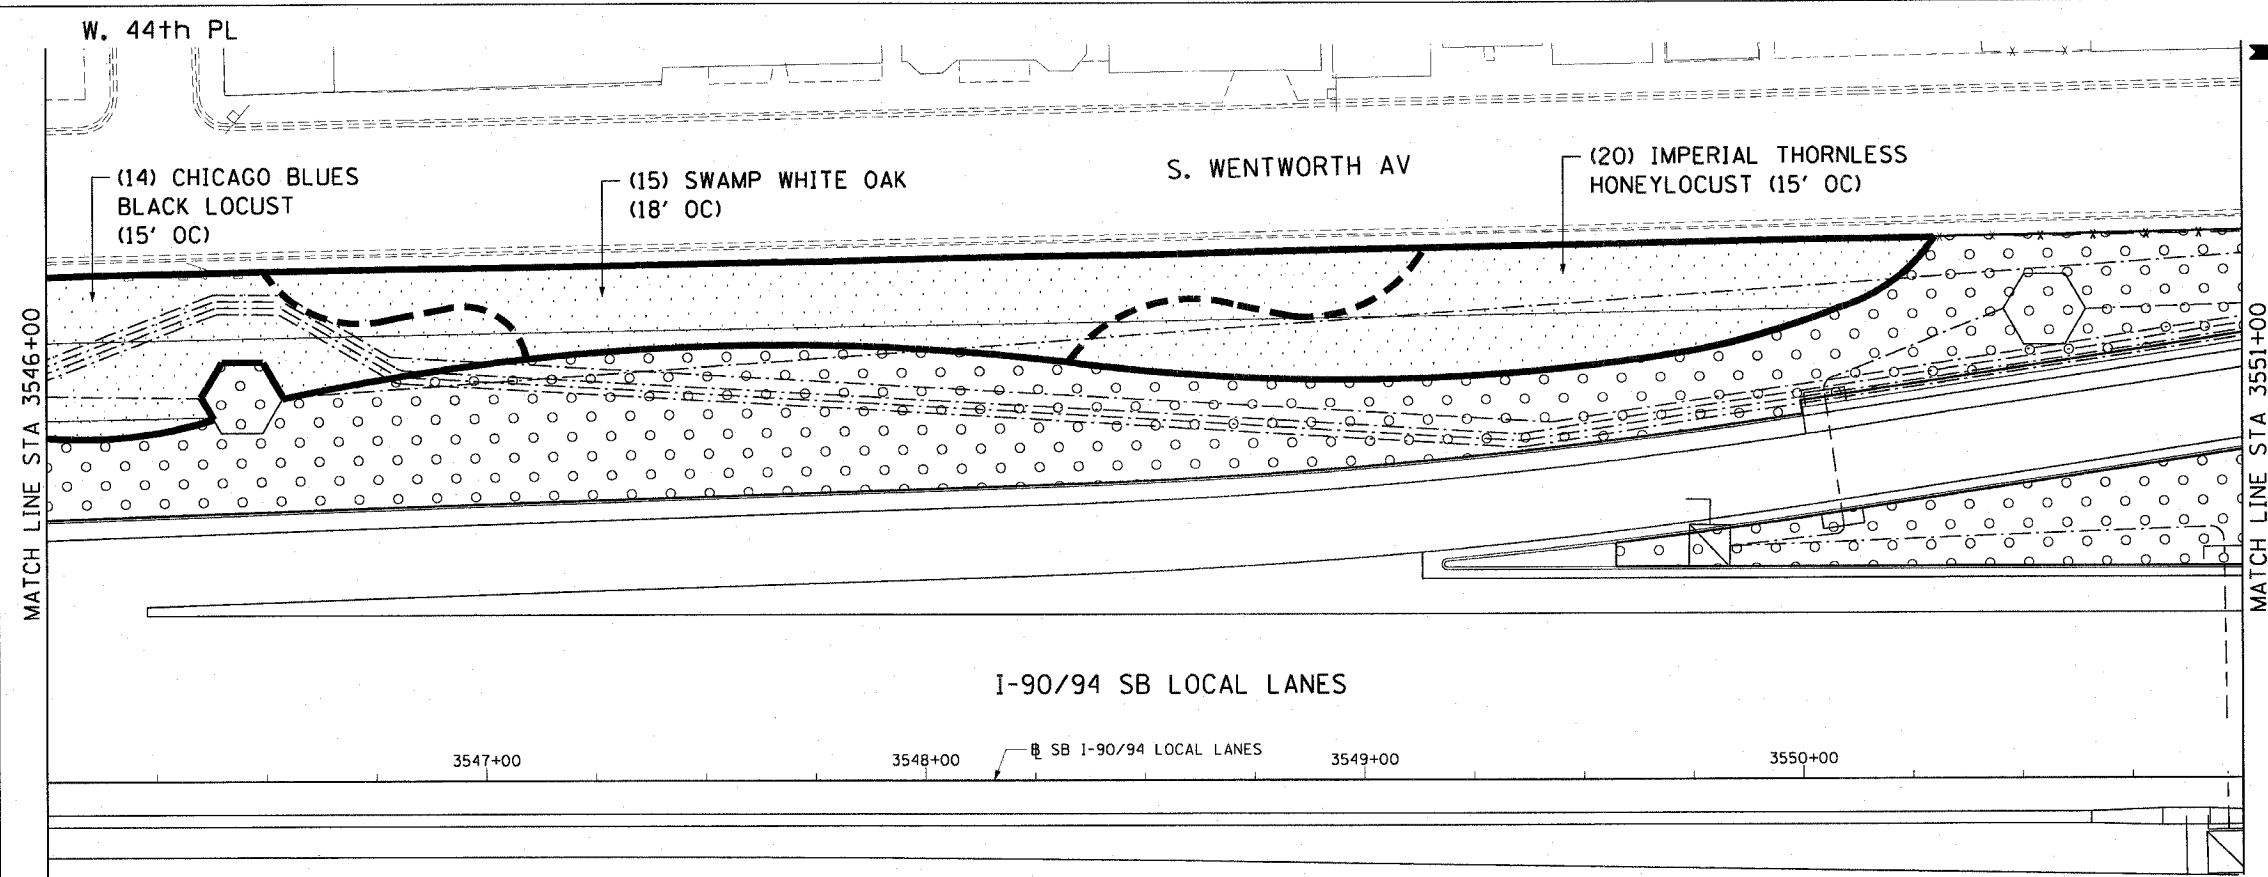

CTE | AECOM

REVISIONS	
NAME	DATE

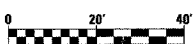

SHT-43 of 51

ILLINOIS DEPARTMENT OF TRANSPORTATION  
 F.A.I. 90/94 (DAN RYAN EXPRESSWAY)  
 SB ROADSIDE EMBANKMENT LANDSCAPE

**PROPOSED IMPROVEMENT**  
 I-57 INTERCHANGE TO 31ST STREET

SCALE: 1"=20'  
 DATE: JUNE 2008

DRAWN BY: JD  
 CHECKED BY: RG

P:\040466\040466.dwg 3/20/2008 9:08:53 AM