
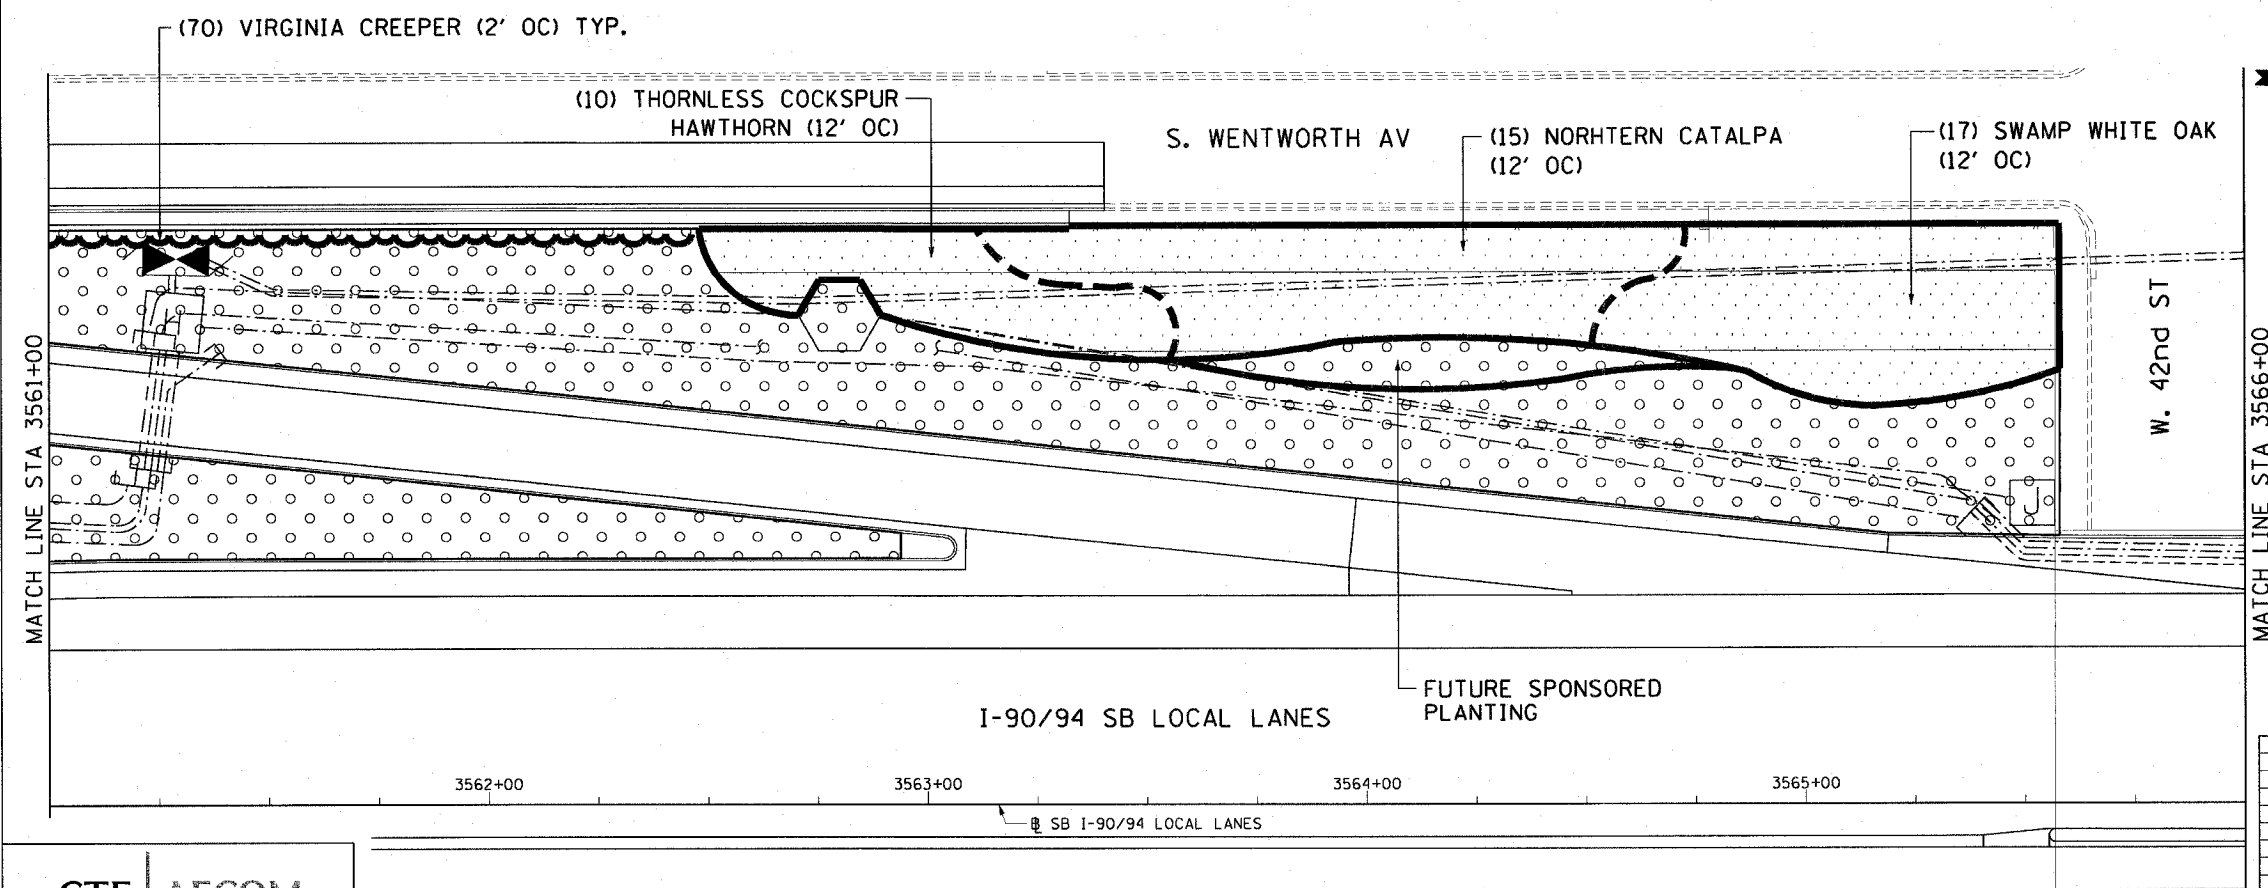


F.A.I. RTE.	SECTION	COUNTY	TOTAL SHEETS	SHEET NO.
90/94	2005-067 LS	COOK	61	53
STA. 3556+00		TO STA. 3566+00		
FED. ROAD DIST. NO. 1		ILLINOIS FED. AID PROJECT		
60A73				

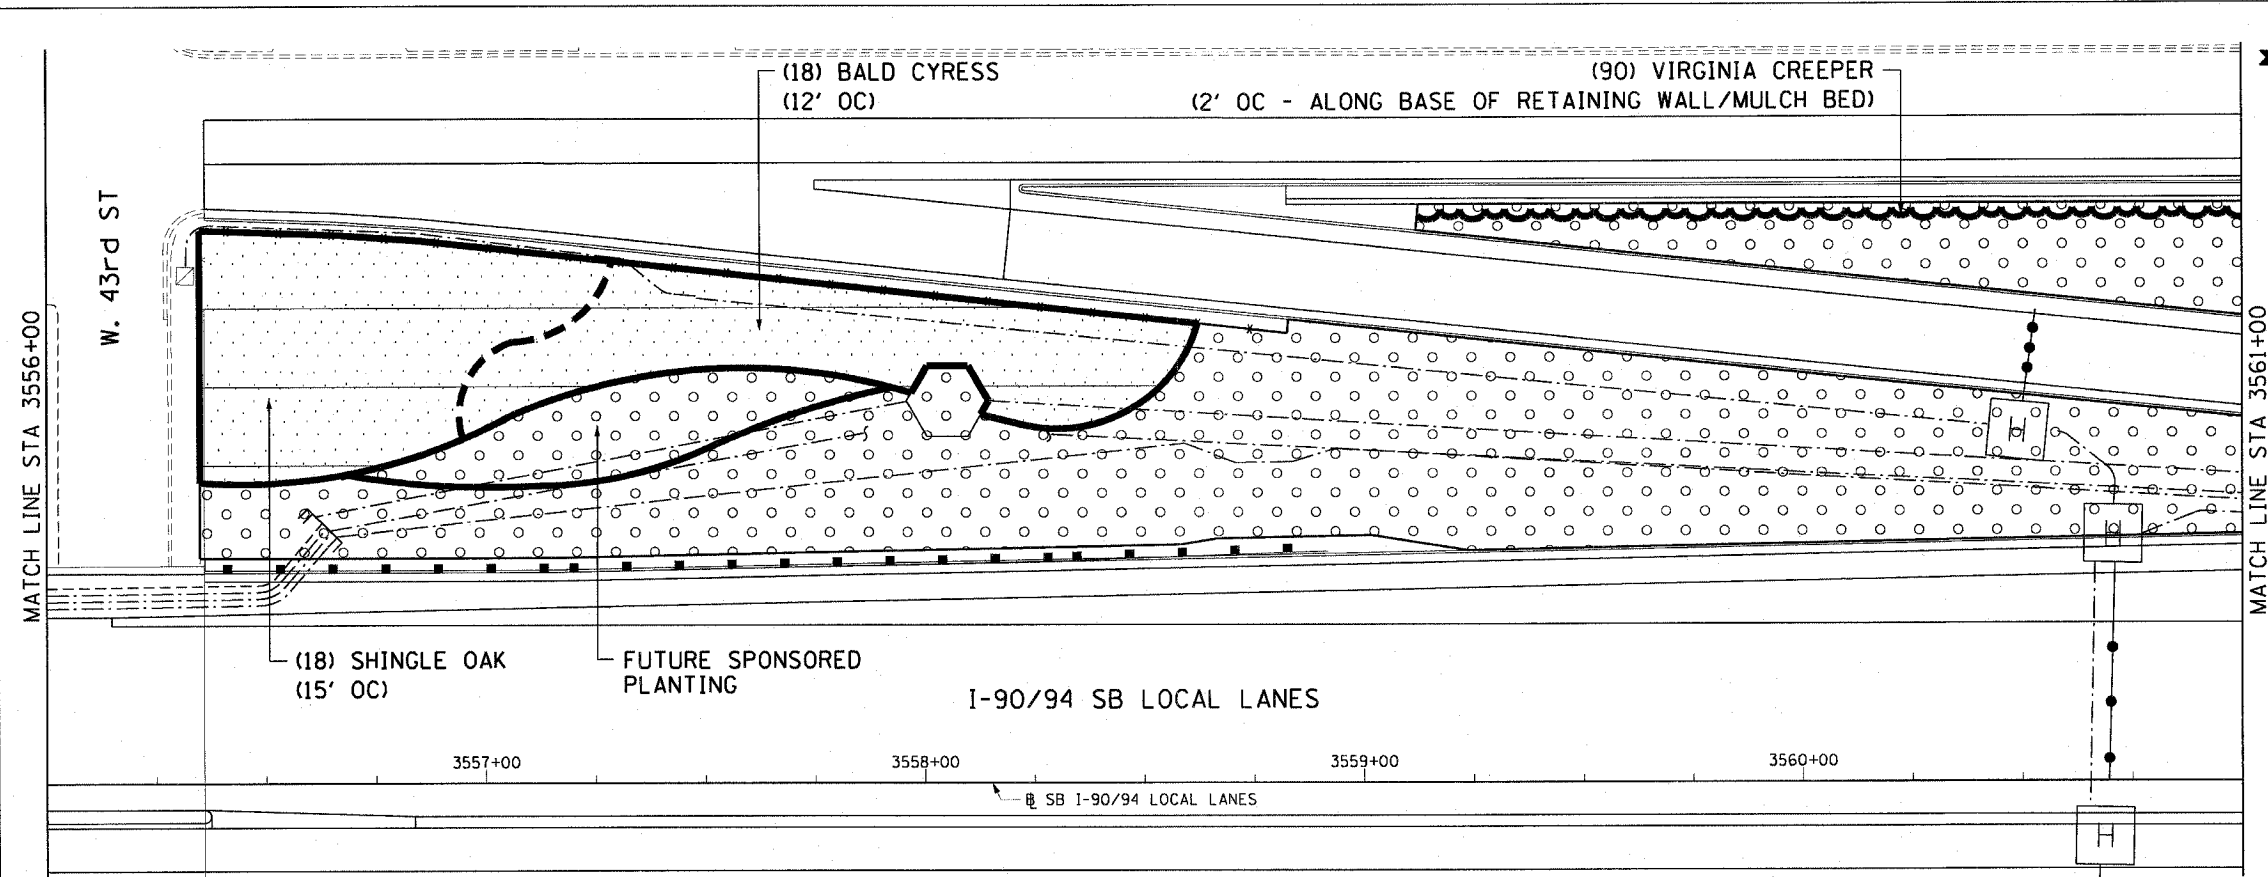

CTE | AECOM

REVISIONS	
NAME	DATE

SHT-44 of 51

ILLINOIS DEPARTMENT OF TRANSPORTATION  
F.A.I. 90/94 (DAN RYAN EXPRESSWAY)  
SB ROADSIDE EMBANKMENT LANDSCAPE

**PROPOSED IMPROVEMENT  
I-57 INTERCHANGE TO 31ST STREET**

SCALE: 1"=20'  
DATE: JUNE 2008

DRAWN BY: JD  
CHECKED BY: RG

P:\040468\civil\03\roadside\embankment\11\22b\_sbvsr22044\_2.dwg 3/20/2008 9:08:57 AM