
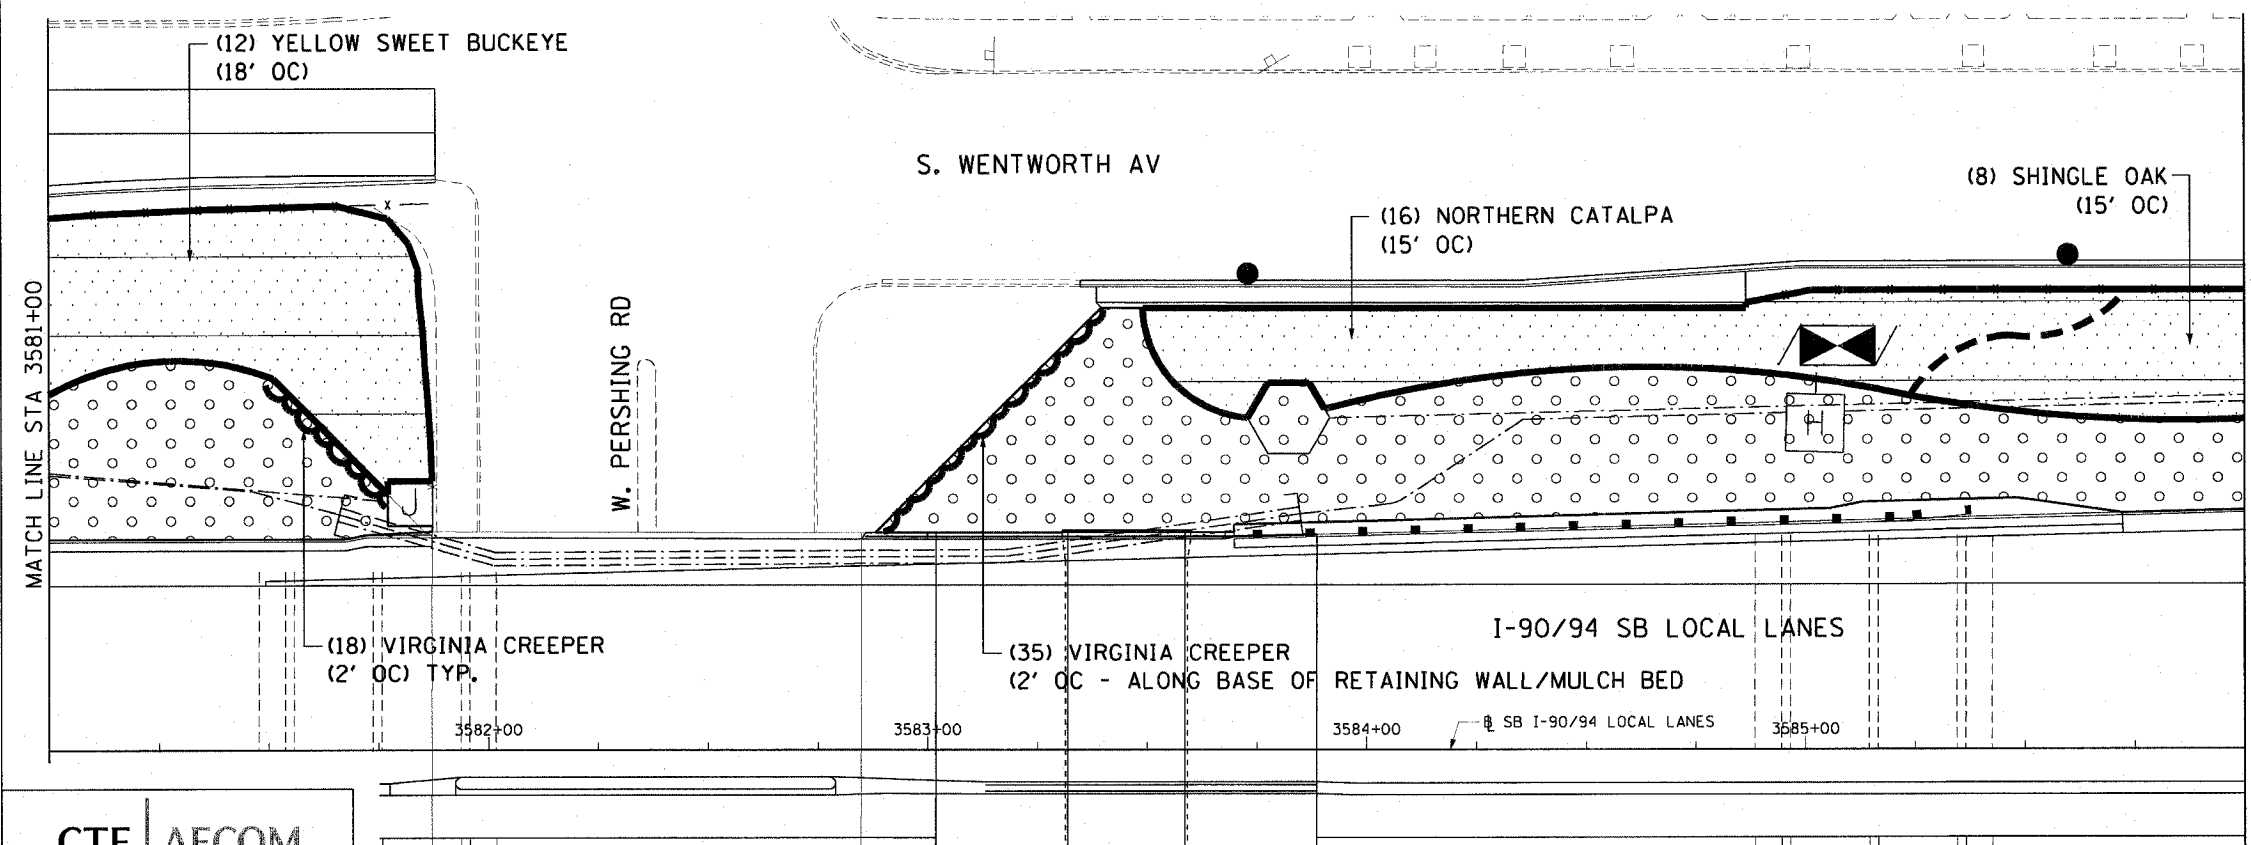


F.A.I. RTE.	SECTION	COUNTY	TOTAL SHEETS	SHEET NO.
90/94	2005-067 LS	COOK	61	55
STA. 3576+00		TO STA. 3586+00		
FED. ROAD DIST. NO. 1		ILLINOIS FED. AID PROJECT		
60A73				

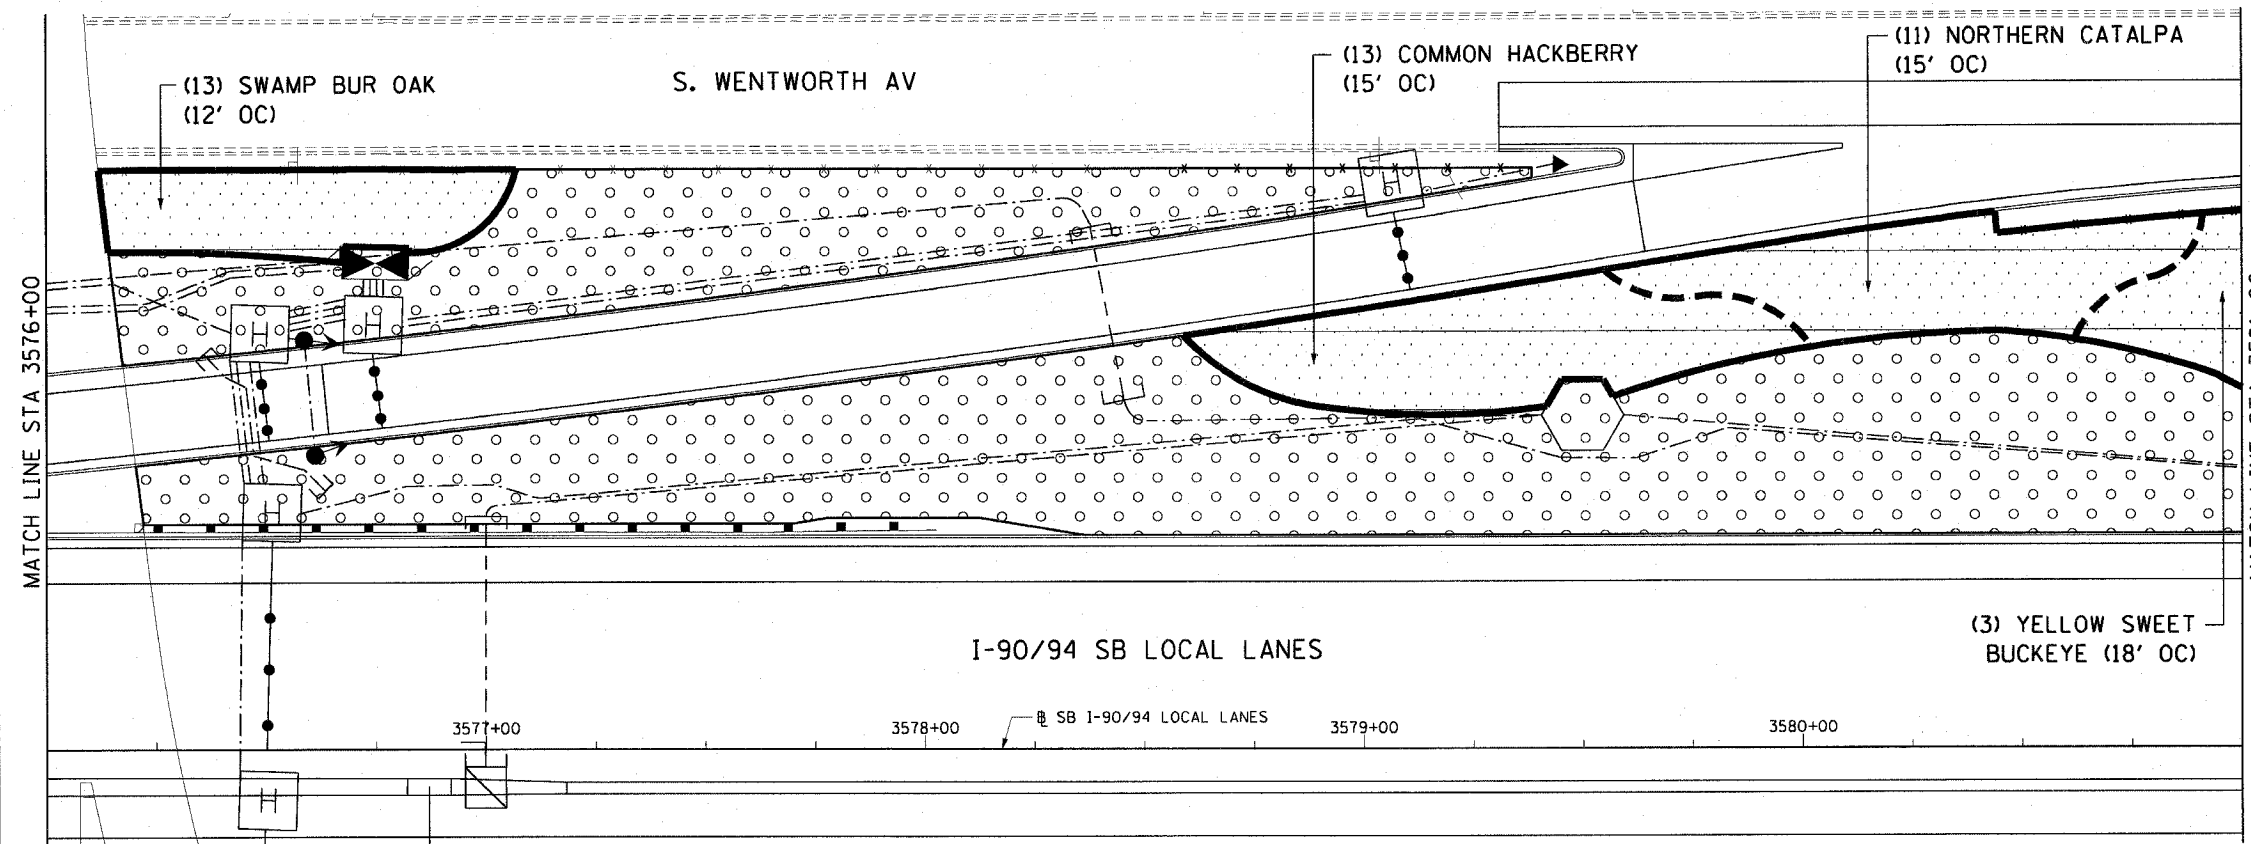

CTE | AECOM

REVISIONS	
NAME	DATE

SHT-46 of 51

ILLINOIS DEPARTMENT OF TRANSPORTATION
 F.A.I. 90/94 (DAN RYAN EXPRESSWAY)
 SB ROADSIDE EMBANKMENT LANDSCAPE

PROPOSED IMPROVEMENT
I-57 INTERCHANGE TO 31ST STREET

SCALE: 1"=20'
 DATE: JUNE 2008

DRAWN BY: JD
 CHECKED BY: RG

P:\P40468\ch\11\3\0\roadside embankment\9094\22b_sbv\9022046_2008.dwg

9/20/2008 9:09:03 AM