
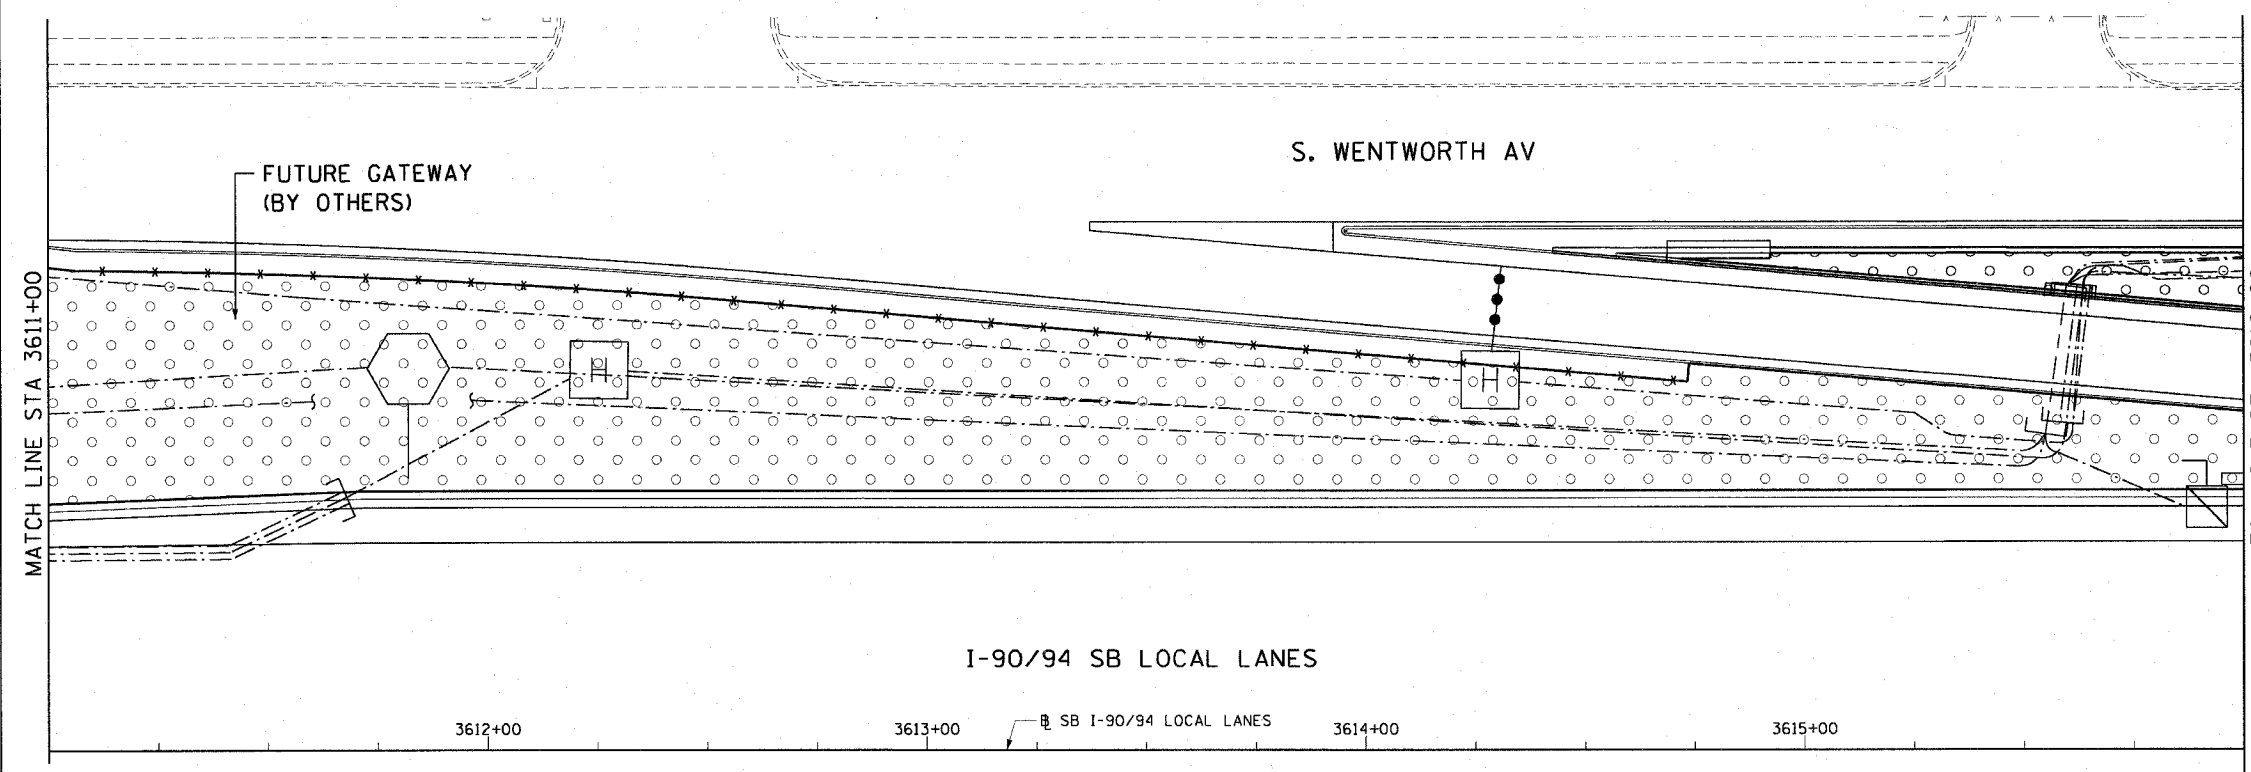


F.A.I. RTE.	SECTION	COUNTY	TOTAL SHEETS	SHEET NO.
90/94	2005-067 LS	COOK	61	58
STA. 3606+00		TO STA. 3616+00		
FED. ROAD DIST. NO. 1		ILLINOIS FED. AID PROJECT		

60A73

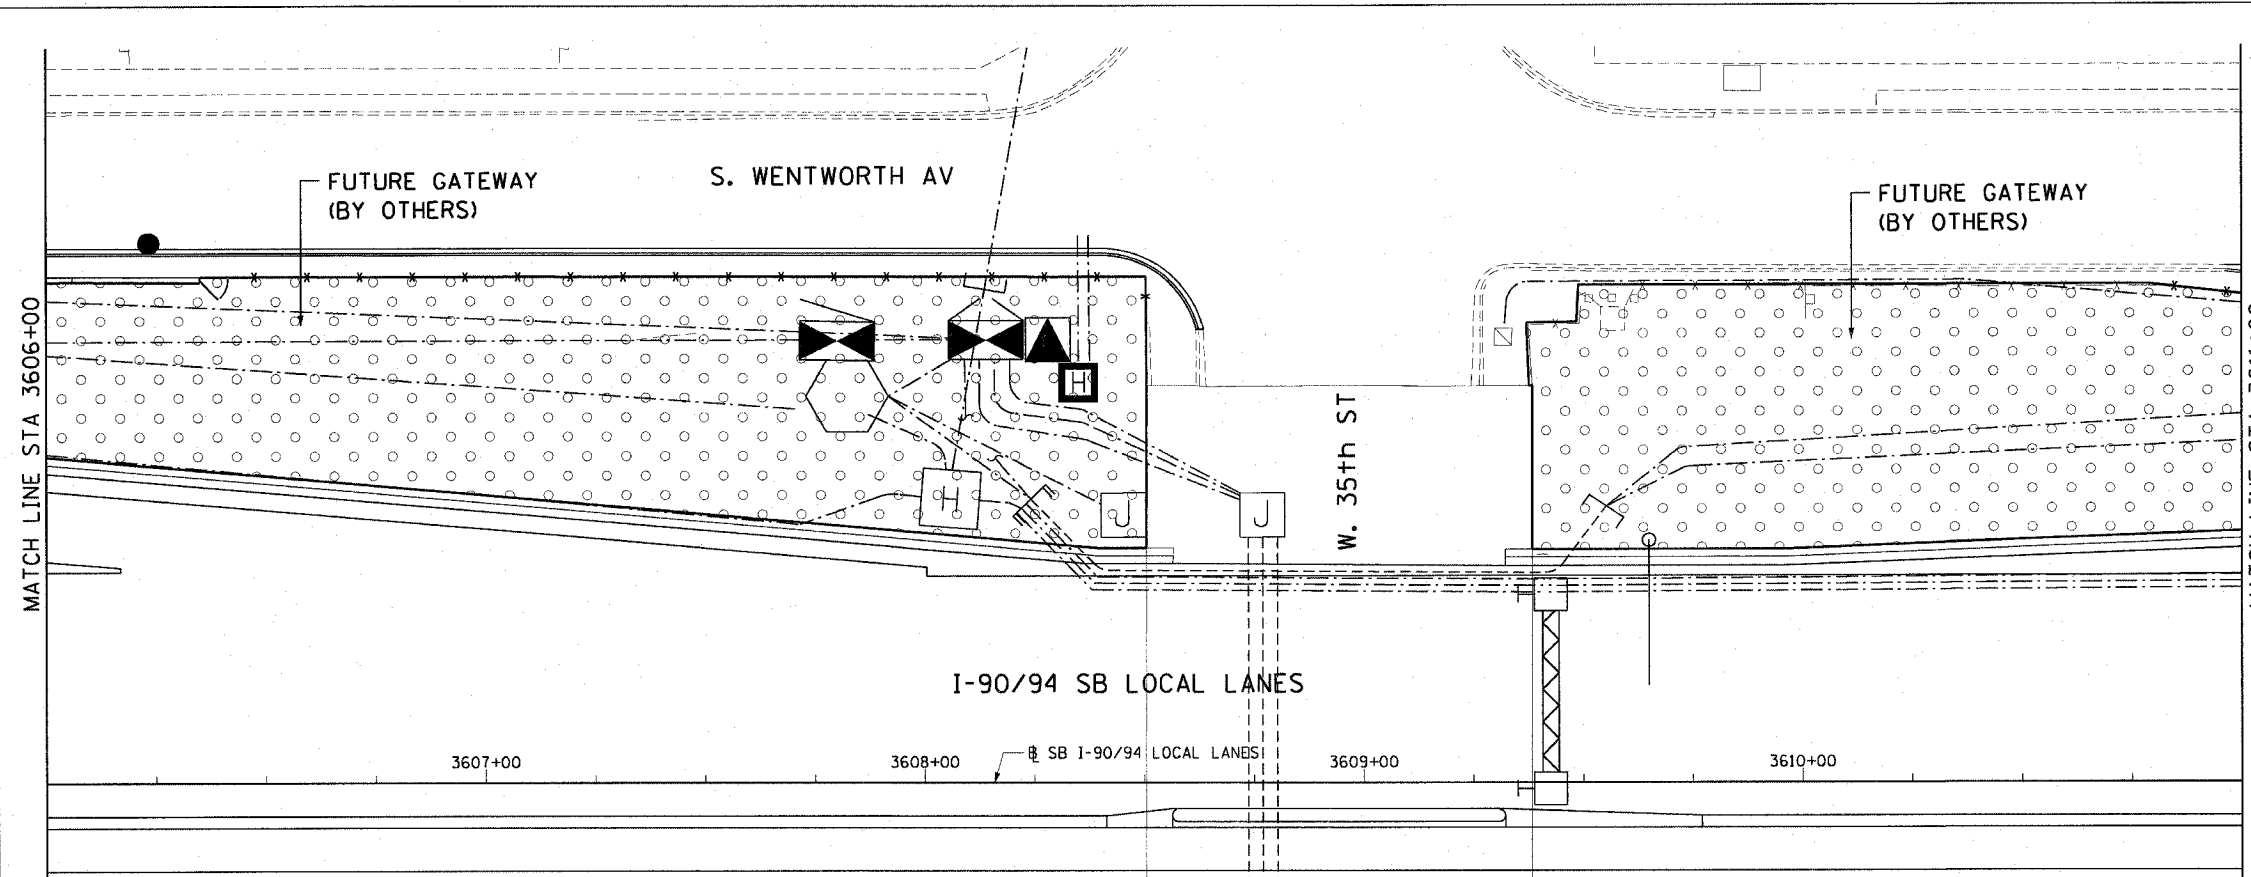

CTE | AECOM

REVISIONS	
NAME	DATE

SHT-49 of 51

ILLINOIS DEPARTMENT OF TRANSPORTATION
 F.A.I. 90/94 (DAN RYAN EXPRESSWAY)
 SB ROADSIDE EMBANKMENT LANDSCAPE

**PROPOSED IMPROVEMENT
 I-57 INTERCHANGE TO 31ST STREET**

SCALE: 1"=20'
 DATE: JUNE 2008

DRAWN BY: JD
 CHECKED BY: RG

P:\A0468\civil\roads\sb_embankment\1\20_06\2008\2008_06_01.dwg