
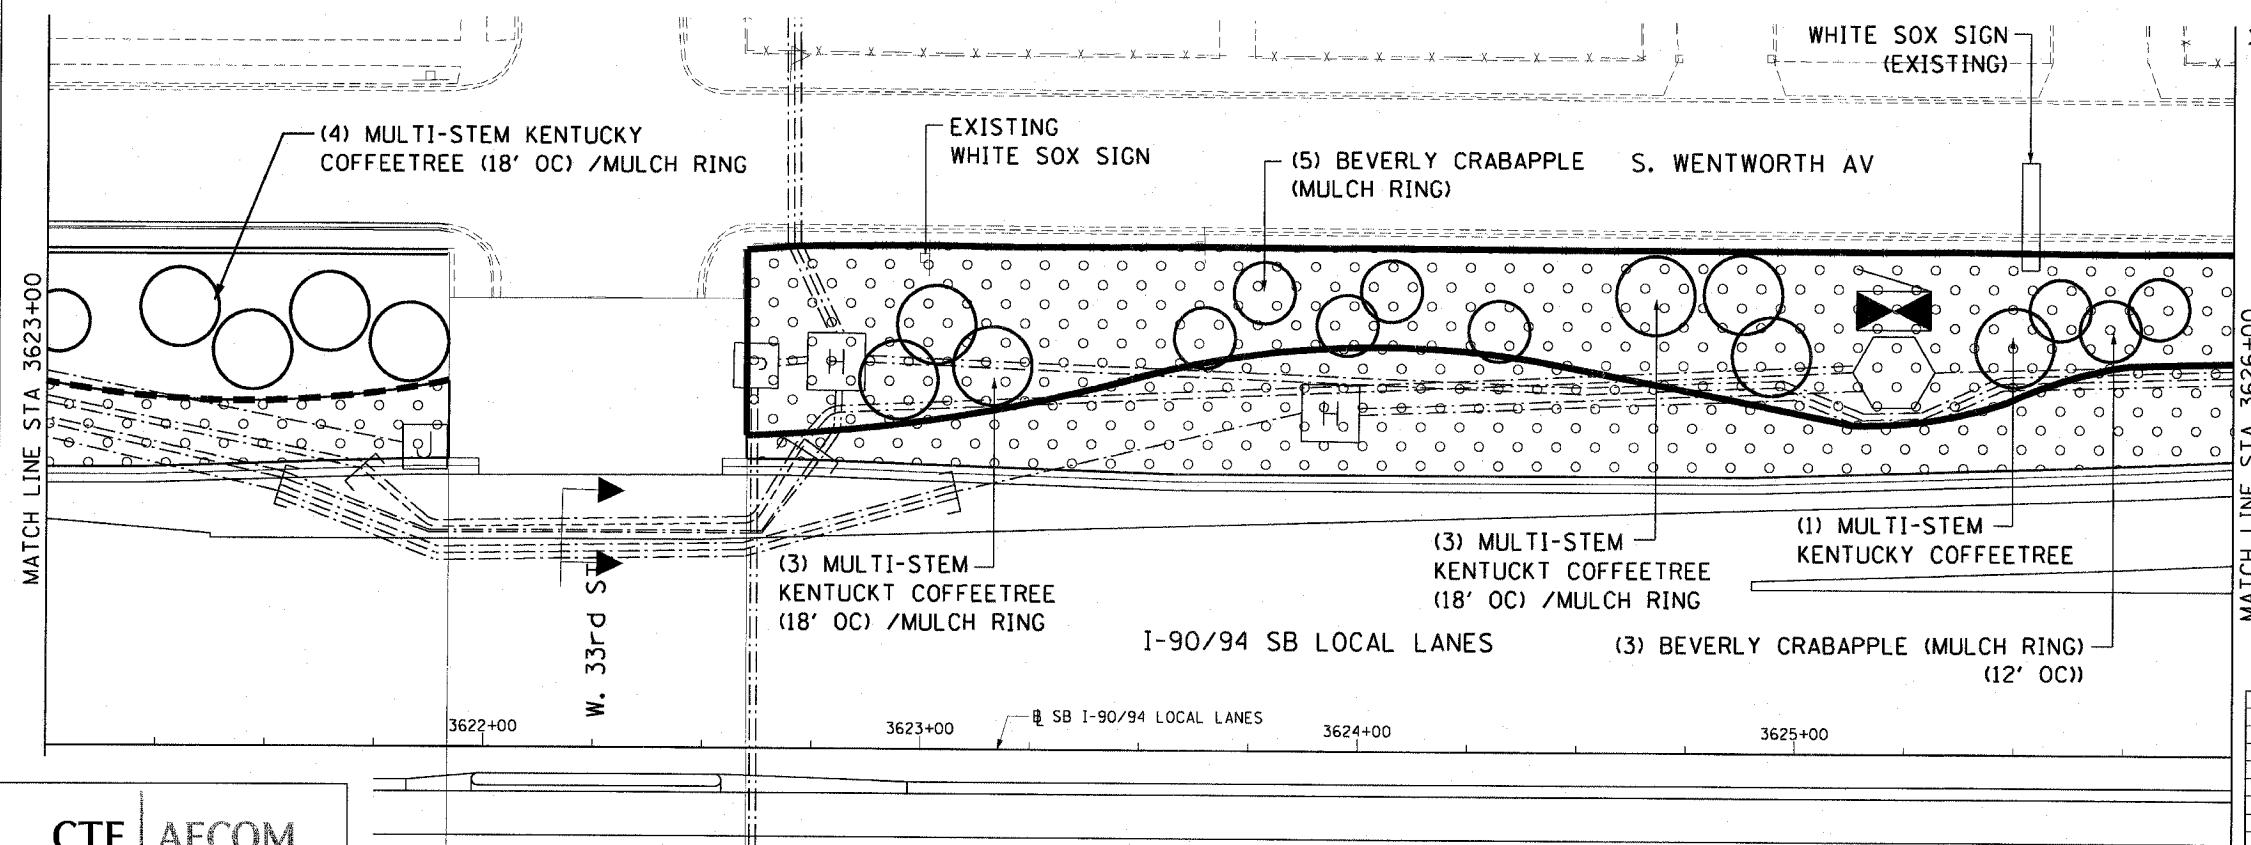


F.A.I. SECTION	COUNTY	TOTAL SHEETS	SHEET NO.
90/94 2005-067 LS	COOK	61	59
STA. 3616+00 TO STA. 3626+00		FED. AID PROJECT	
FED. ROAD DIST. NO. 1 ILLINOIS		60A73	

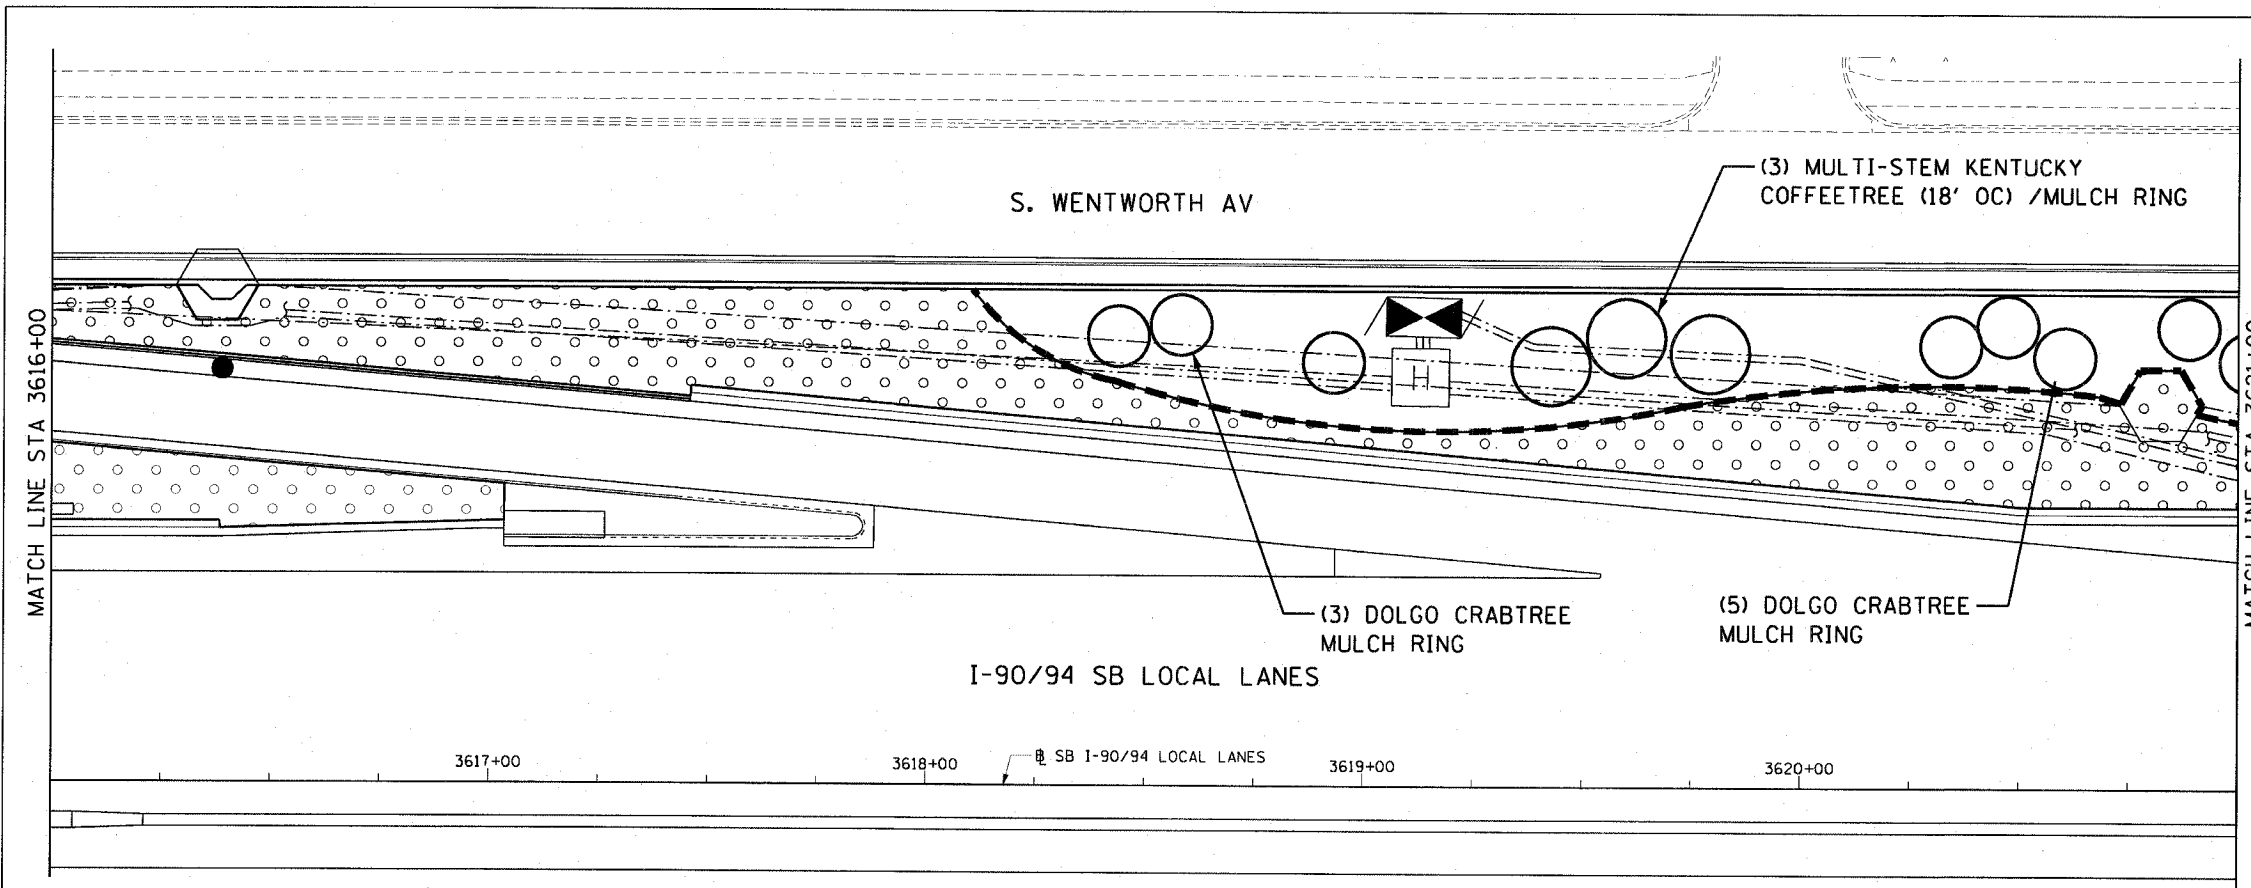

CTE | AECOM

REVISIONS	
NAME	DATE

0 20' 40'

SHT-50 of 51

ILLINOIS DEPARTMENT OF TRANSPORTATION
F.A.I. 90/94 (DAN RYAN EXPRESSWAY)
SB ROADSIDE EMBANKMENT LANDSCAPE

PROPOSED IMPROVEMENT
I-57 INTERCHANGE TO 31ST STREET

SCALE: 1"=20'
DATE: JUNE 2008

DRAWN BY: JD
CHECKED BY: RG

P:\10468\1030-roadside-embankment\10A221.dwg 9/29/08 9:09:3 AM