
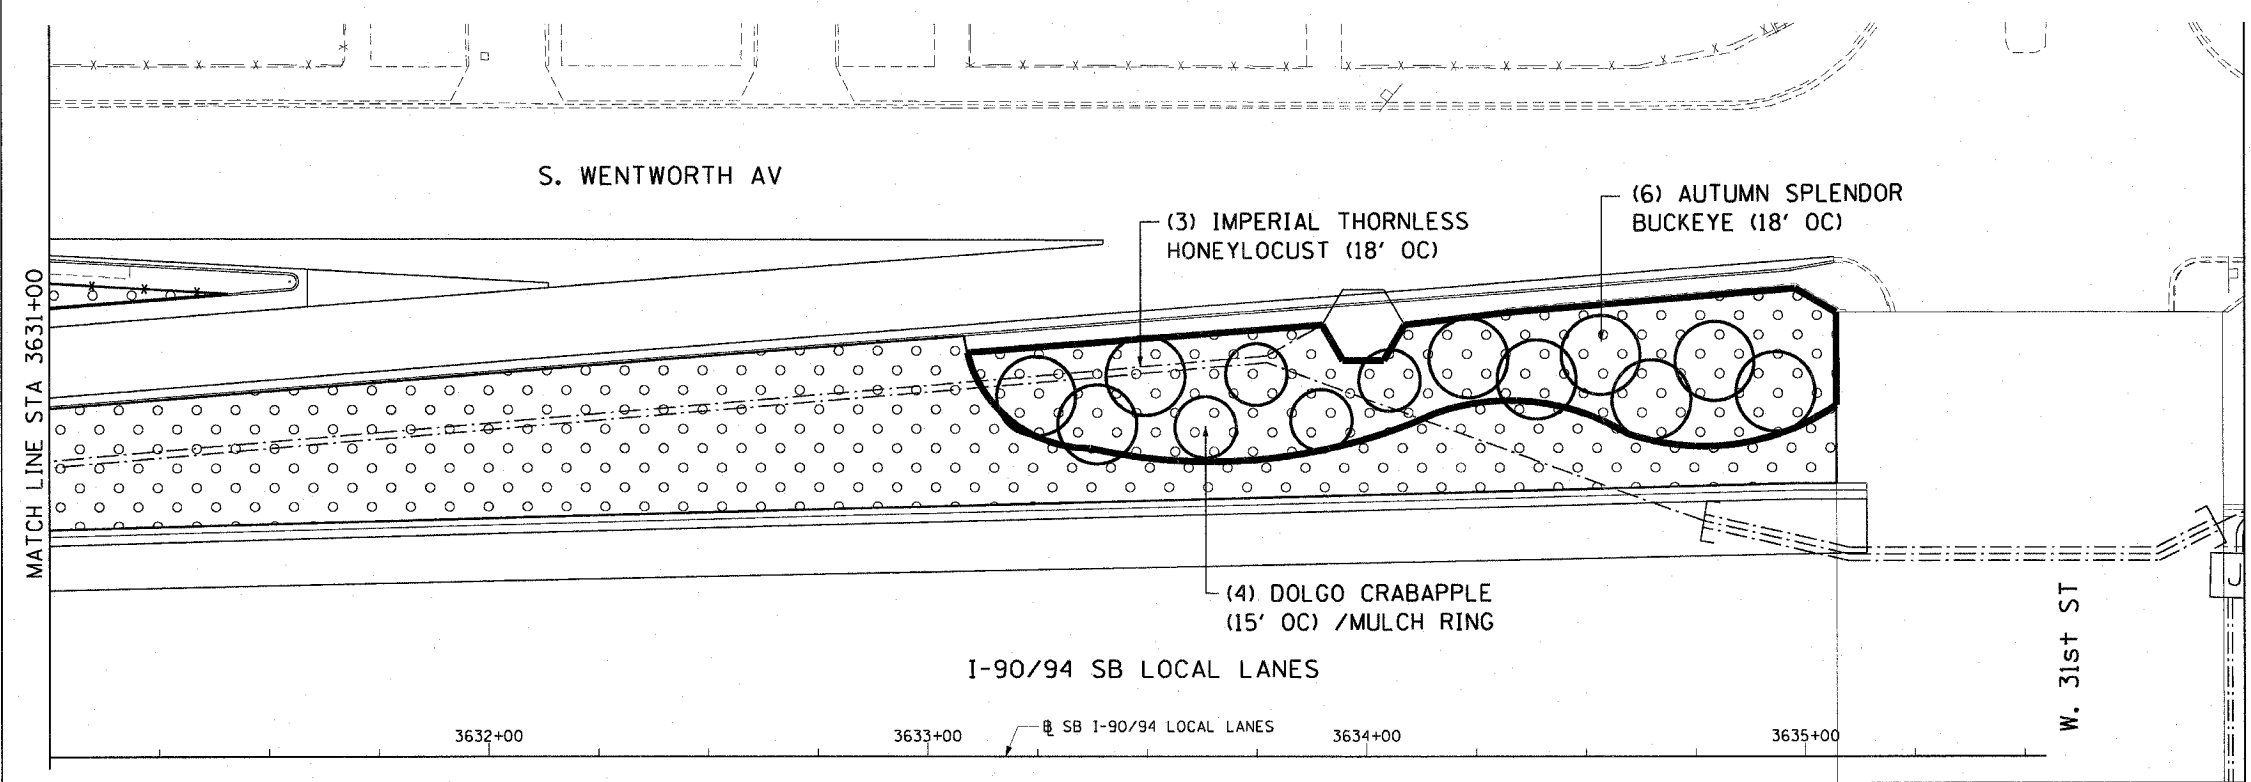


F.A.I. RTE.	SECTION	COUNTY	TOTAL SHEETS	SHEET NO.
90/94	2005-067 LS	COOK	61	60
STA. 3626+00		TO STA. 3636+00		
FED. ROAD DIST. NO. 1	ILLINOIS FED. AID PROJECT		60A73	

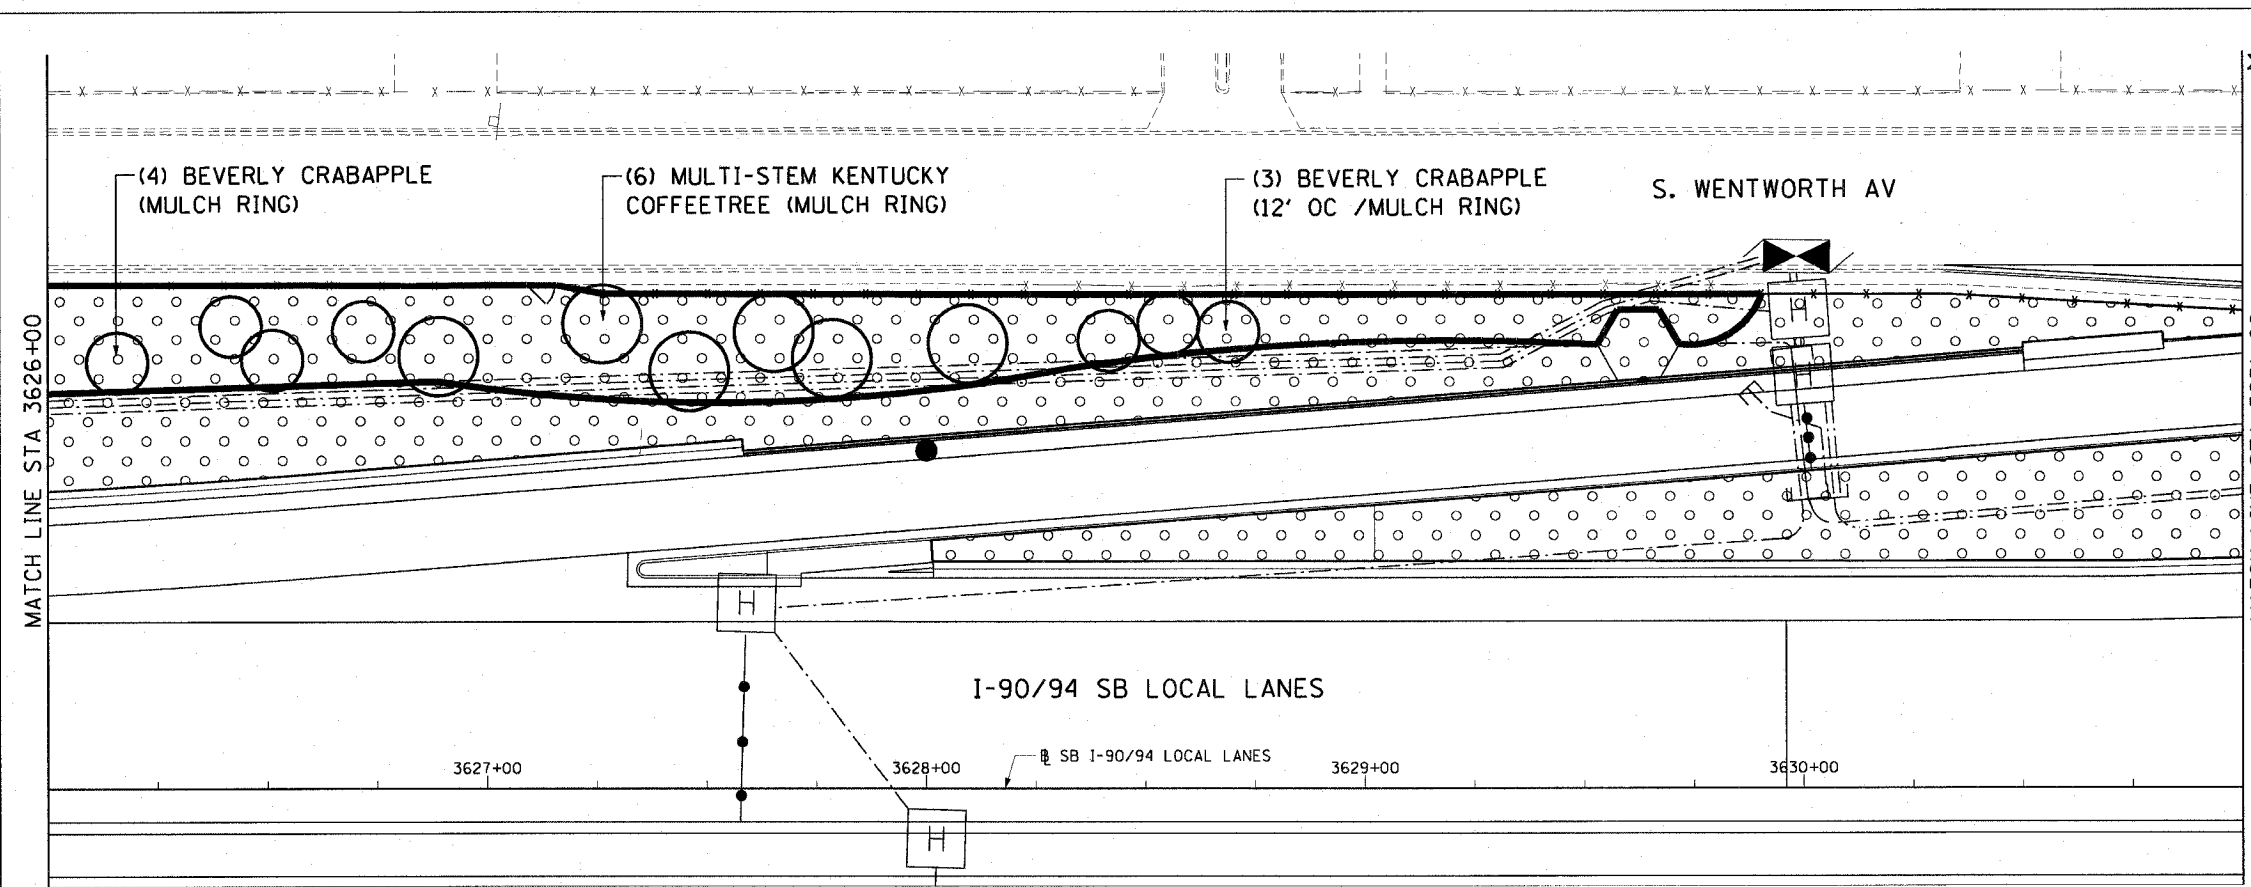

CTE | AECOM

REVISIONS	
NAME	DATE

0 20' 40'

SHT-51 of 51

ILLINOIS DEPARTMENT OF TRANSPORTATION
F.A.I. 90/94 (DAN RYAN EXPRESSWAY)
SB ROADSIDE EMBANKMENT LANDSCAPE

PROPOSED IMPROVEMENT
I-57 INTERCHANGE TO 31ST STREET

SCALE: 1"=20'
DATE: JUNE 2008

DRAWN BY: JD
CHECKED BY: RG

P:\040656\040656\130-roadside_embankment\31st_22b_sbv\set2\051_2.dwg 3/12/2008 9:09:45 AM