


F.A.I.	SECTION	COUNTY	TOTAL SHEETS	SHEET NO.
94/90	*	COOK	38	15
STA.	TO STA.			
FED. ROAD DIST. NO.	ILLINOIS	FED. AID PROJECT		
60A79			* 2005-073 LS	

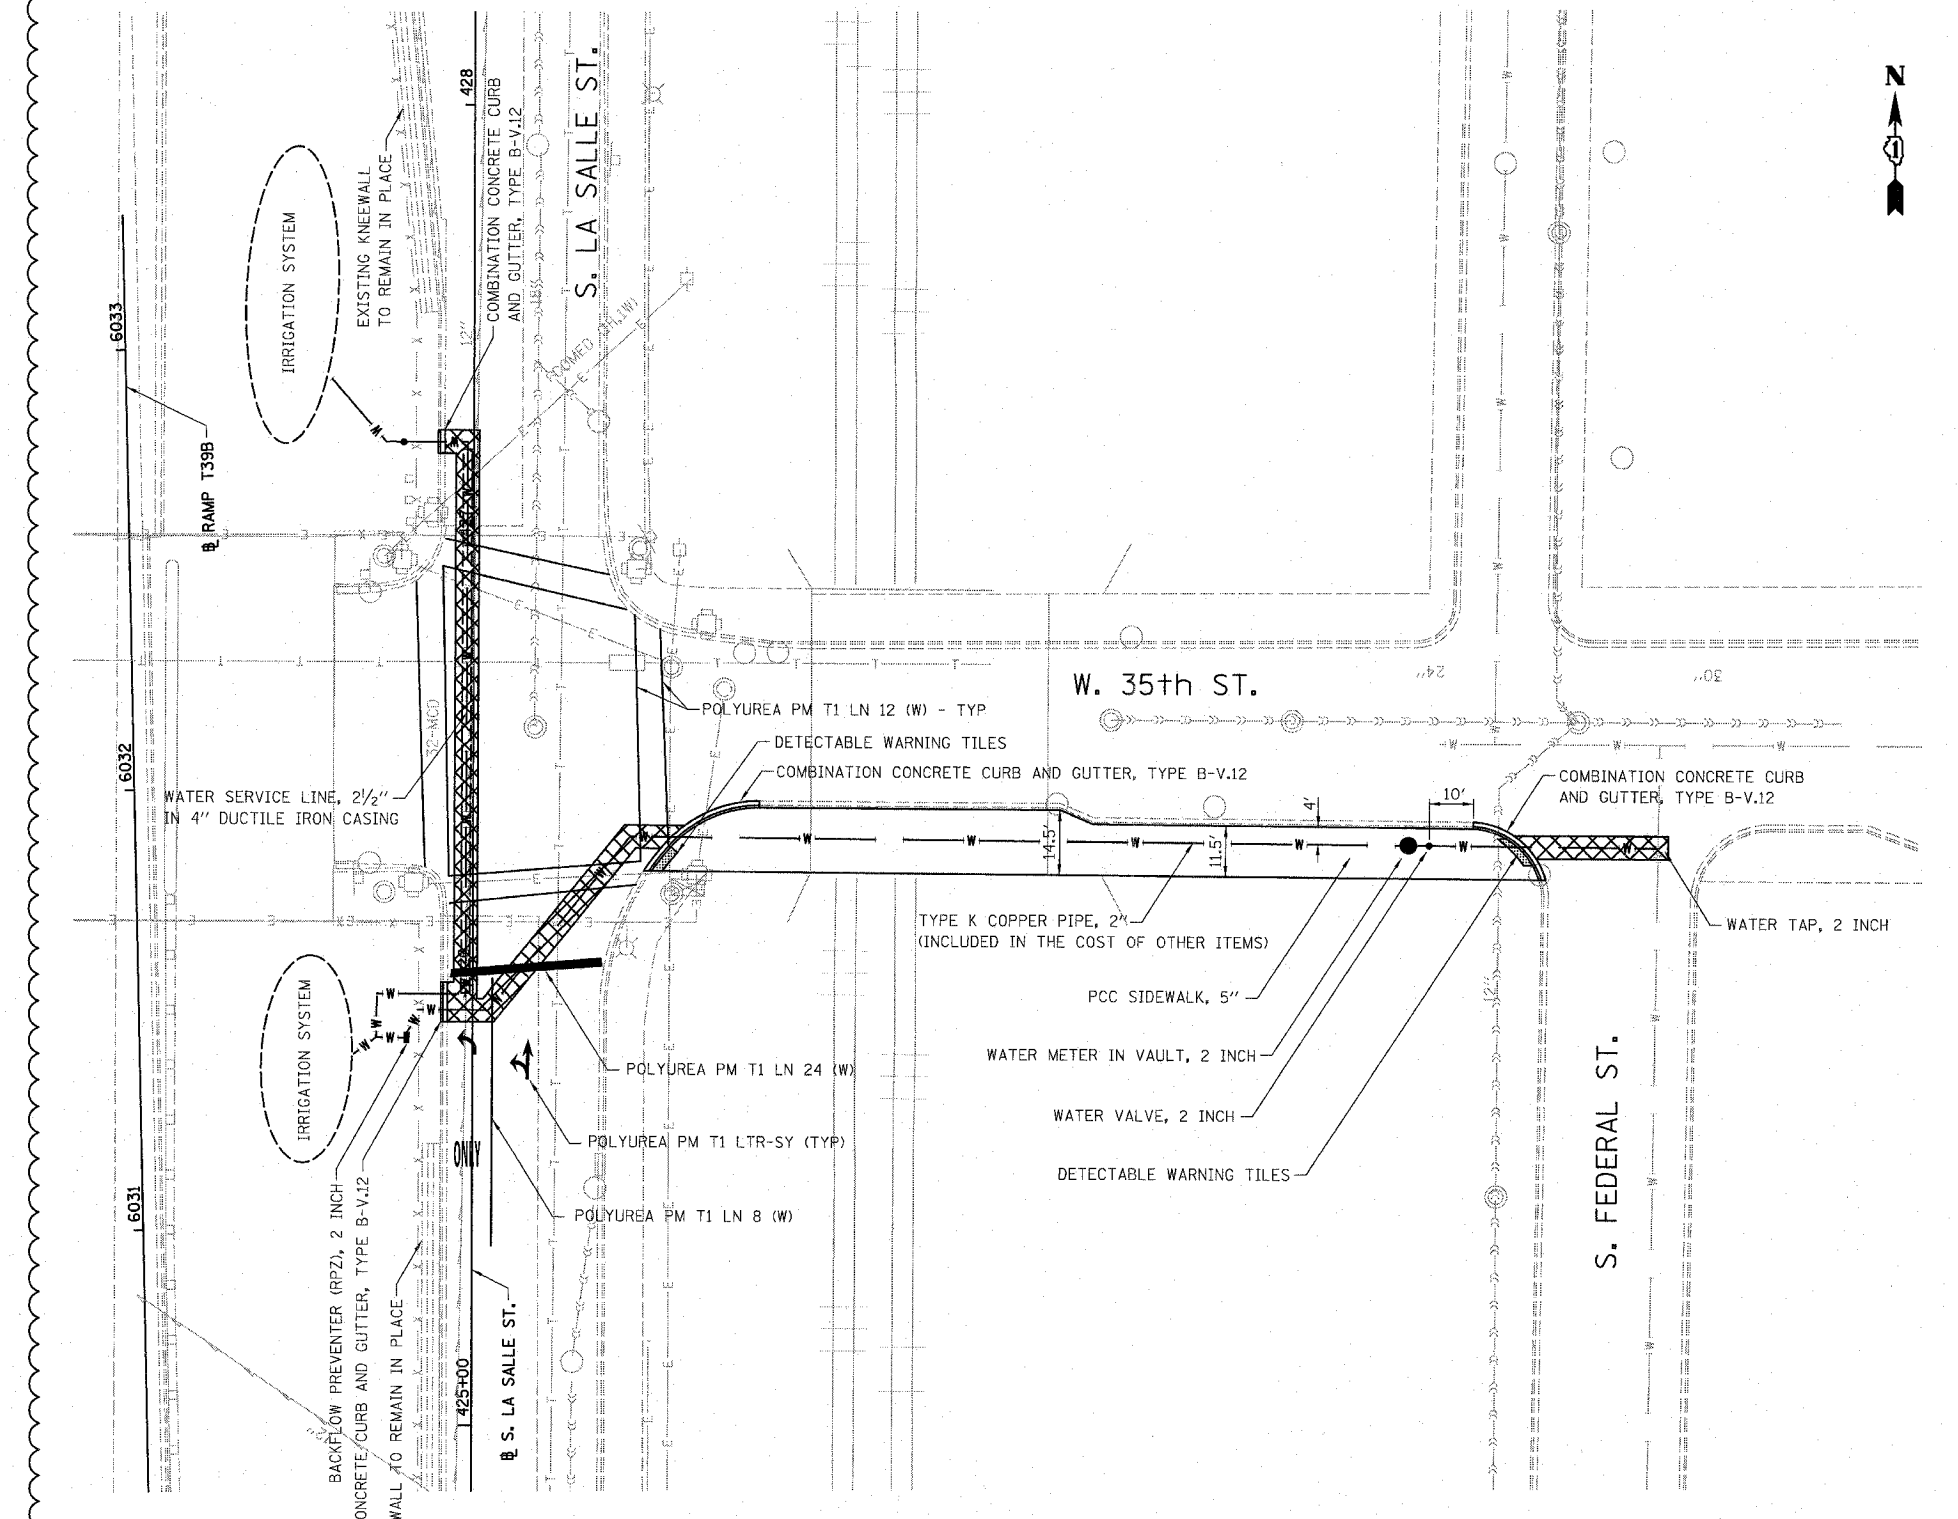


LEGEND:

 PAVEMENT REMOVAL AND REPLACEMENT

NOTES:

1. THE IRRIGATION SYSTEM IS CONTRACTOR DESIGNED AND APPROVED BY THE ENGINEER.
2. EXCAVATION MUST BE DONE BY HAND IN THE VICINITY OF UNDERGROUND UTILITIES.

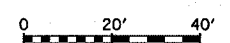

PL-1

REVISIONS	
NAME	DATE
REVISOR	5/30/08

ILLINOIS DEPARTMENT OF TRANSPORTATION  
 F.A.I. 94/90 (DAN RYAN EXPRESSWAY)  
 GATEWAY LANDSCAPING & IRRIGATION @ 35TH  
**LA SALLE STREET**  
**WATER SERVICE LINE PLAN**  
 SCALE: 1"=20'  
 DATE: 03/13/07  
 DRAWN BY: JDC  
 CHECKED BY: DDM

BOWMAN, BARRETT & ASSOCIATES INC.  
 CONSULTING ENGINEERS  
 Chicago, Illinois  
 312.228.0100  
 www.bbainc.com

3/4/05 PM 5/29/2008