

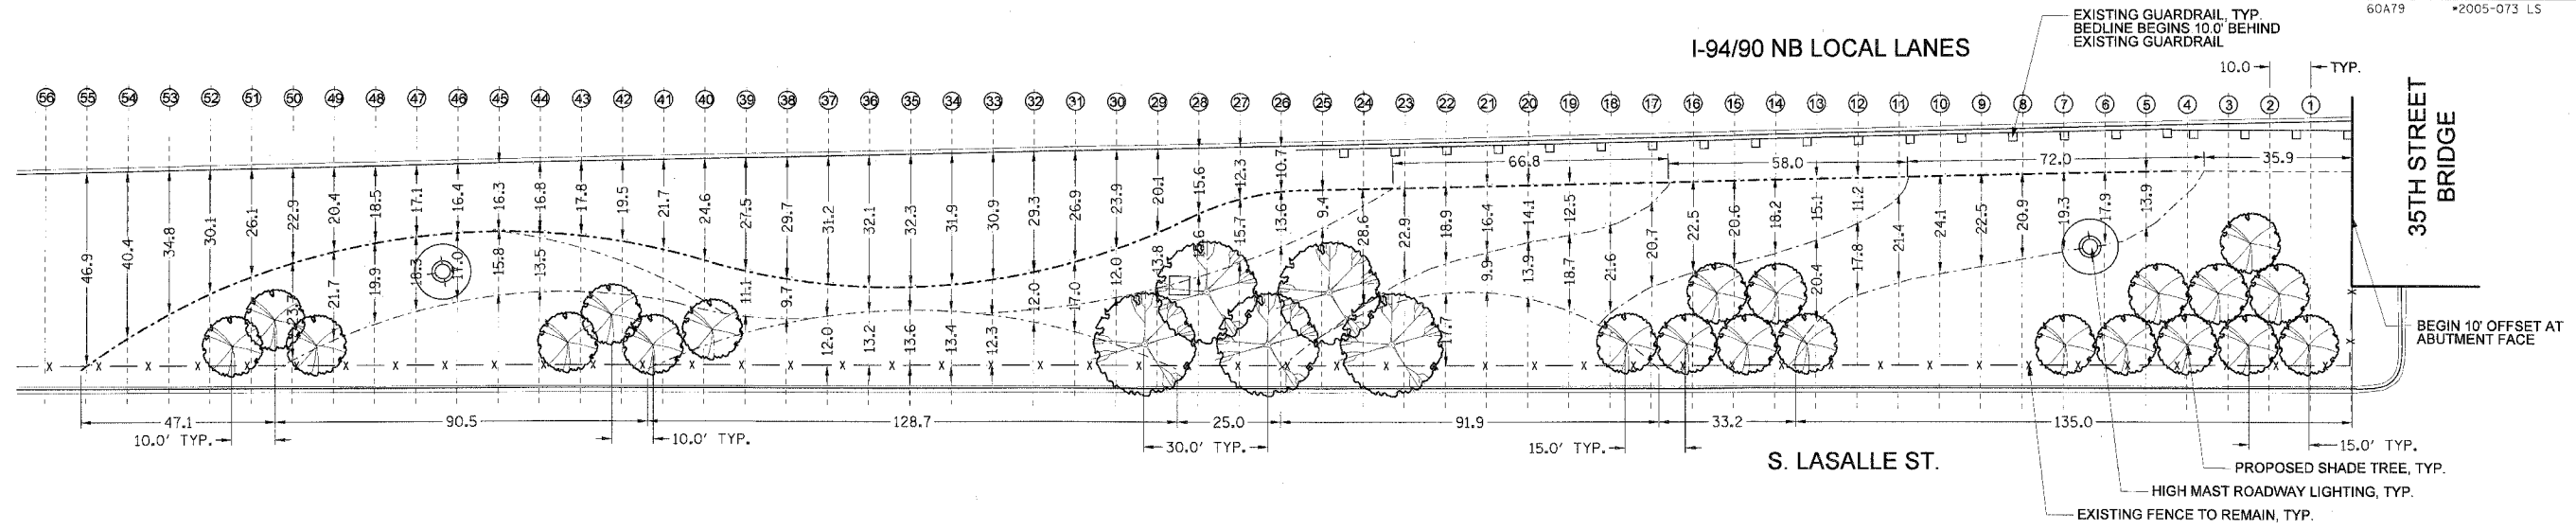



F.A.T. RTE.	SECTION	COUNTY	TOTAL SHEETS	SHEET NO.
90/94		COOK	38	21
STA.	TO STA.			
FED. ROAD DIST. NO. 1 ILLINOIS		FED. AID PROJECT		
60A79		*2005-073 LS		

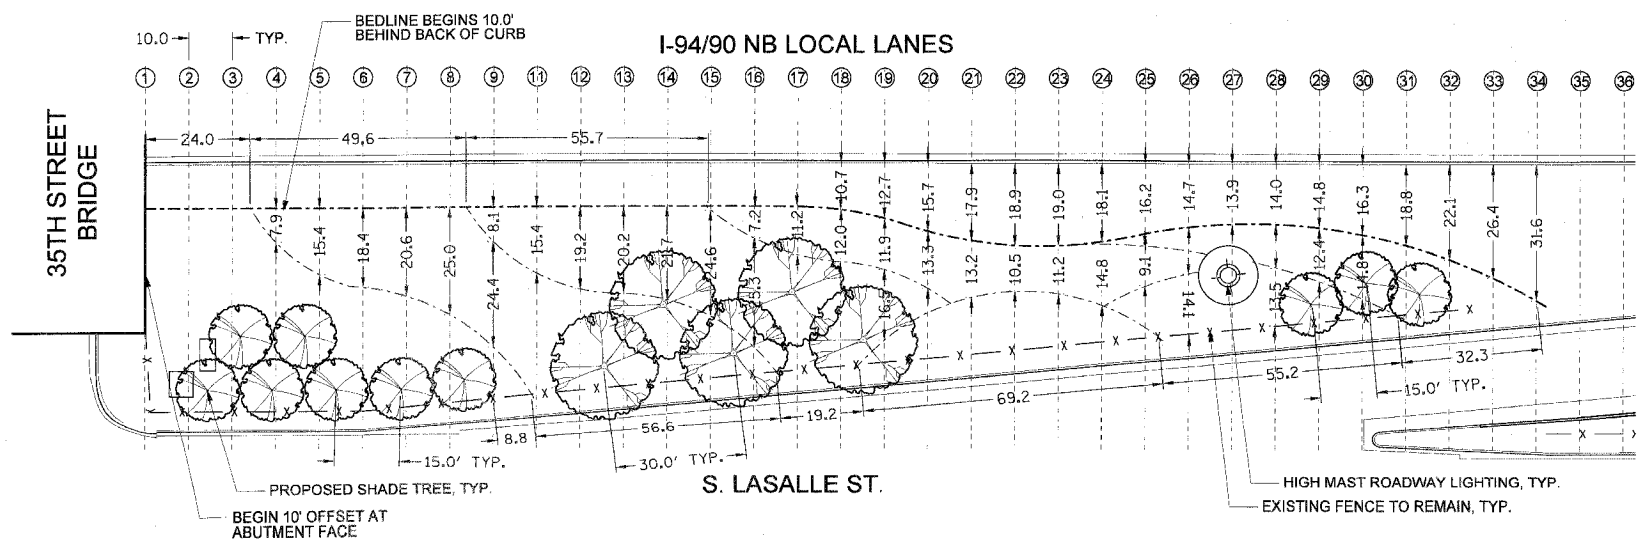

**1** 35th ST. GATEWAY LAYOUT PLAN - SE QUADRANT  
SCALE: 1"=20'

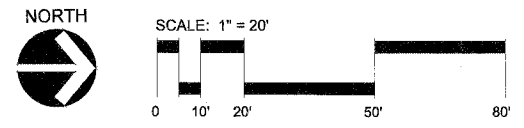

**2** 35th ST. GATEWAY LAYOUT PLAN - NE QUADRANT  
SCALE: 1"=20'

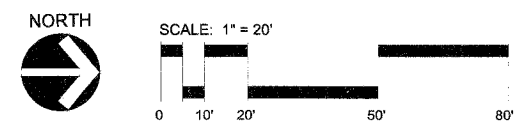

- GENERAL NOTES:**
- SEE SHEETS L-01 AND L-02 FOR LANDSCAPE PLANS.
  - SEE SHEET L-07 FOR IRRIGATION PLAN.
  - SEE SHEET L-08 FOR LANDSCAPE DETAILS.
  - SEE SHEET L-09 FOR OVERALL PLANT LIST.
  - THE LOCATION OF ALL PLANT MATERIAL SHALL BE STAKED BY CONTRACTOR FOR APPROVAL BY ENGINEER IN FIELD, PRIOR TO INSTALLATION. INDIVIDUAL TREES SHALL BE STAKED WITH IDENTITIES WRITTEN ON STAKES. SHRUB BEDS SHALL BE OUTLINED WITH STAKES AND PAINTED LINES.
  - ALL ROADWAY, SEWER, ELECTRICAL AND OTHER UTILITY WORK (EXCEPT FOR IRRIGATION) SHALL BE CONSTRUCTED BY OTHERS. ADJUSTMENTS TO INSTALLED UTILITIES MAY HAVE BEEN MADE DURING CONSTRUCTION THAT ARE NOT INDICATED ON THESE PLANS. CONTRACTOR SHALL COORDINATE LANDSCAPE AND IRRIGATION WORK WITH WORK BY OTHER CONTRACTORS AND SHALL NOTIFY ENGINEER OF POTENTIAL CONFLICTS. CONTRACTOR SHALL PROTECT ALL UTILITIES AND OTHER FACILITIES, NEW AND EXISTING, DURING THE COURSE OF INSTALLATION OF THE LANDSCAPE AND IRRIGATION SYSTEMS. REPAIRS SHALL BE PERFORMED BY THE CONTRACTOR AT NO ADDITIONAL COST TO IDOT OR CDOT.
  - NO STOCK-PILING OR STAGING ALLOWED ON CHICAGO PARKWAYS.

**DLK**  
Civic Design  
The Fine Arts Building  
410 South Michigan Avenue  
Chicago, Illinois 60605  
312.322.0911 fax 312.322.5324

REVISIONS	
NAME	DATE
REVISED	4.25.08

ILLINOIS DEPARTMENT OF TRANSPORTATION  
**35th ST. GATEWAY LAYOUT**  
STA. 413+75 TO STA. 426+50  
SCALE: 1"=20'  
DATE: MAR 13, 2008  
DRAWN BY: RPS  
CHECKED BY: JAE

L-05

DATE\$