



F.A.I.	SECTION	COUNTY	TOTAL SHEETS	SHEET NO.
94/90	2005-086 I	COOK	228	52
STA.		TO STA.		
FED. ROAD DIST. NO.	ILLINOIS	FED. AID PROJECT		

60B07

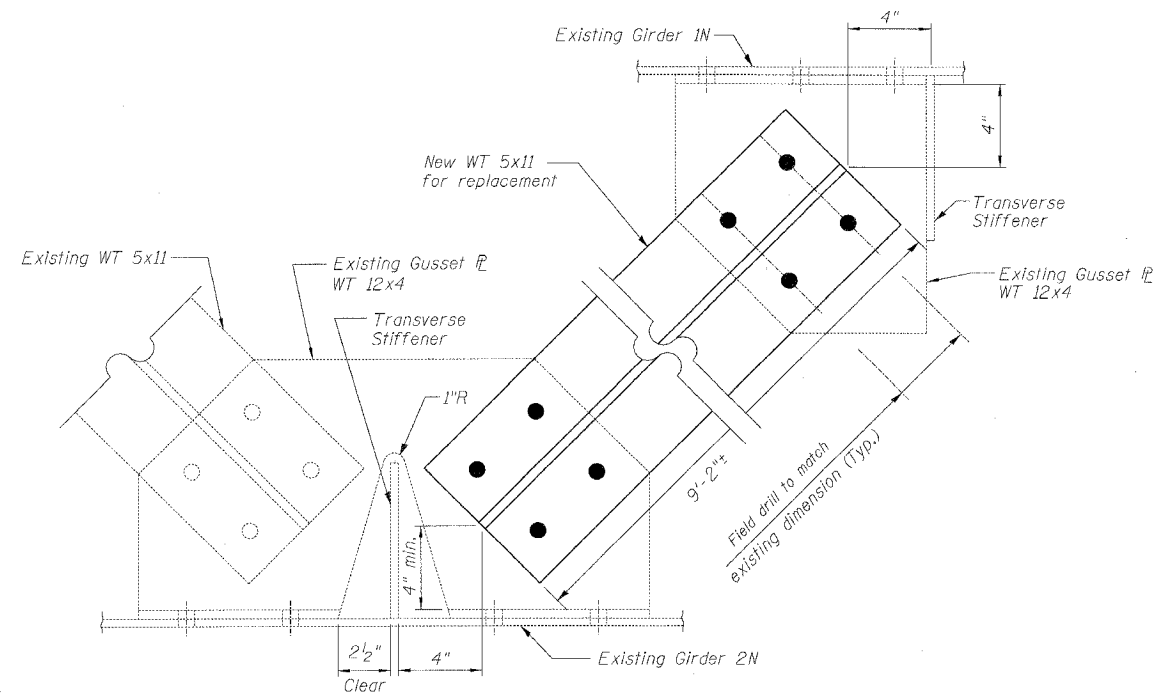

DETAIL H BRACING MEMBER REPLACEMENT
(S.N. 016-1116, Span 3)

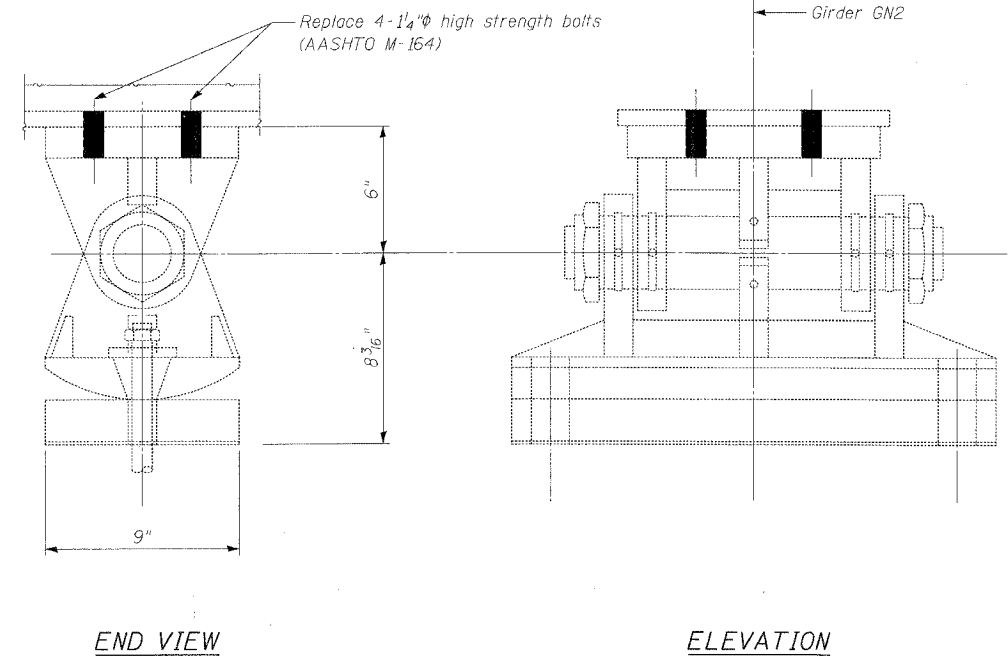

Note:

1. Cost of bolt replacement shall be incidental to "Structural Steel Repair".
2. Bolt replacement shall be done one at a time.

DETAIL L - BOLT REPLACEMENT
S.N. 016-1070, Pier 1

BOWMAN, BARRETT & ASSOCIATES INC.
CONSULTING ENGINEERS
Chicago, Illinois
312.228.0100
www.bbainc.com



REVISIONS		ILLINOIS DEPARTMENT OF TRANSPORTATION F.A.I. 94/90 (DAN RYAN EXPRESSWAY) DAN RYAN ELEVATED BRIDGE BEARING REPLACEMENT & STEEL REPAIR STEEL REPAIRS - DETAIL L SCALE: NTS DATE: 3/7/2008	DRAWN BY: MTR CHECKED BY: BLU
NAME	DATE		

3/21/2008 B-MHT AM