


F.A.I.	SECTION	COUNTY	TOTAL SHEETS	SHEET NO.
94/90	2005-086 I	COOK	228	119
STA.		TO STA.		
FED. ROAD DIST. NO.		ILLINOIS	FED. AID PROJECT	
60B07				

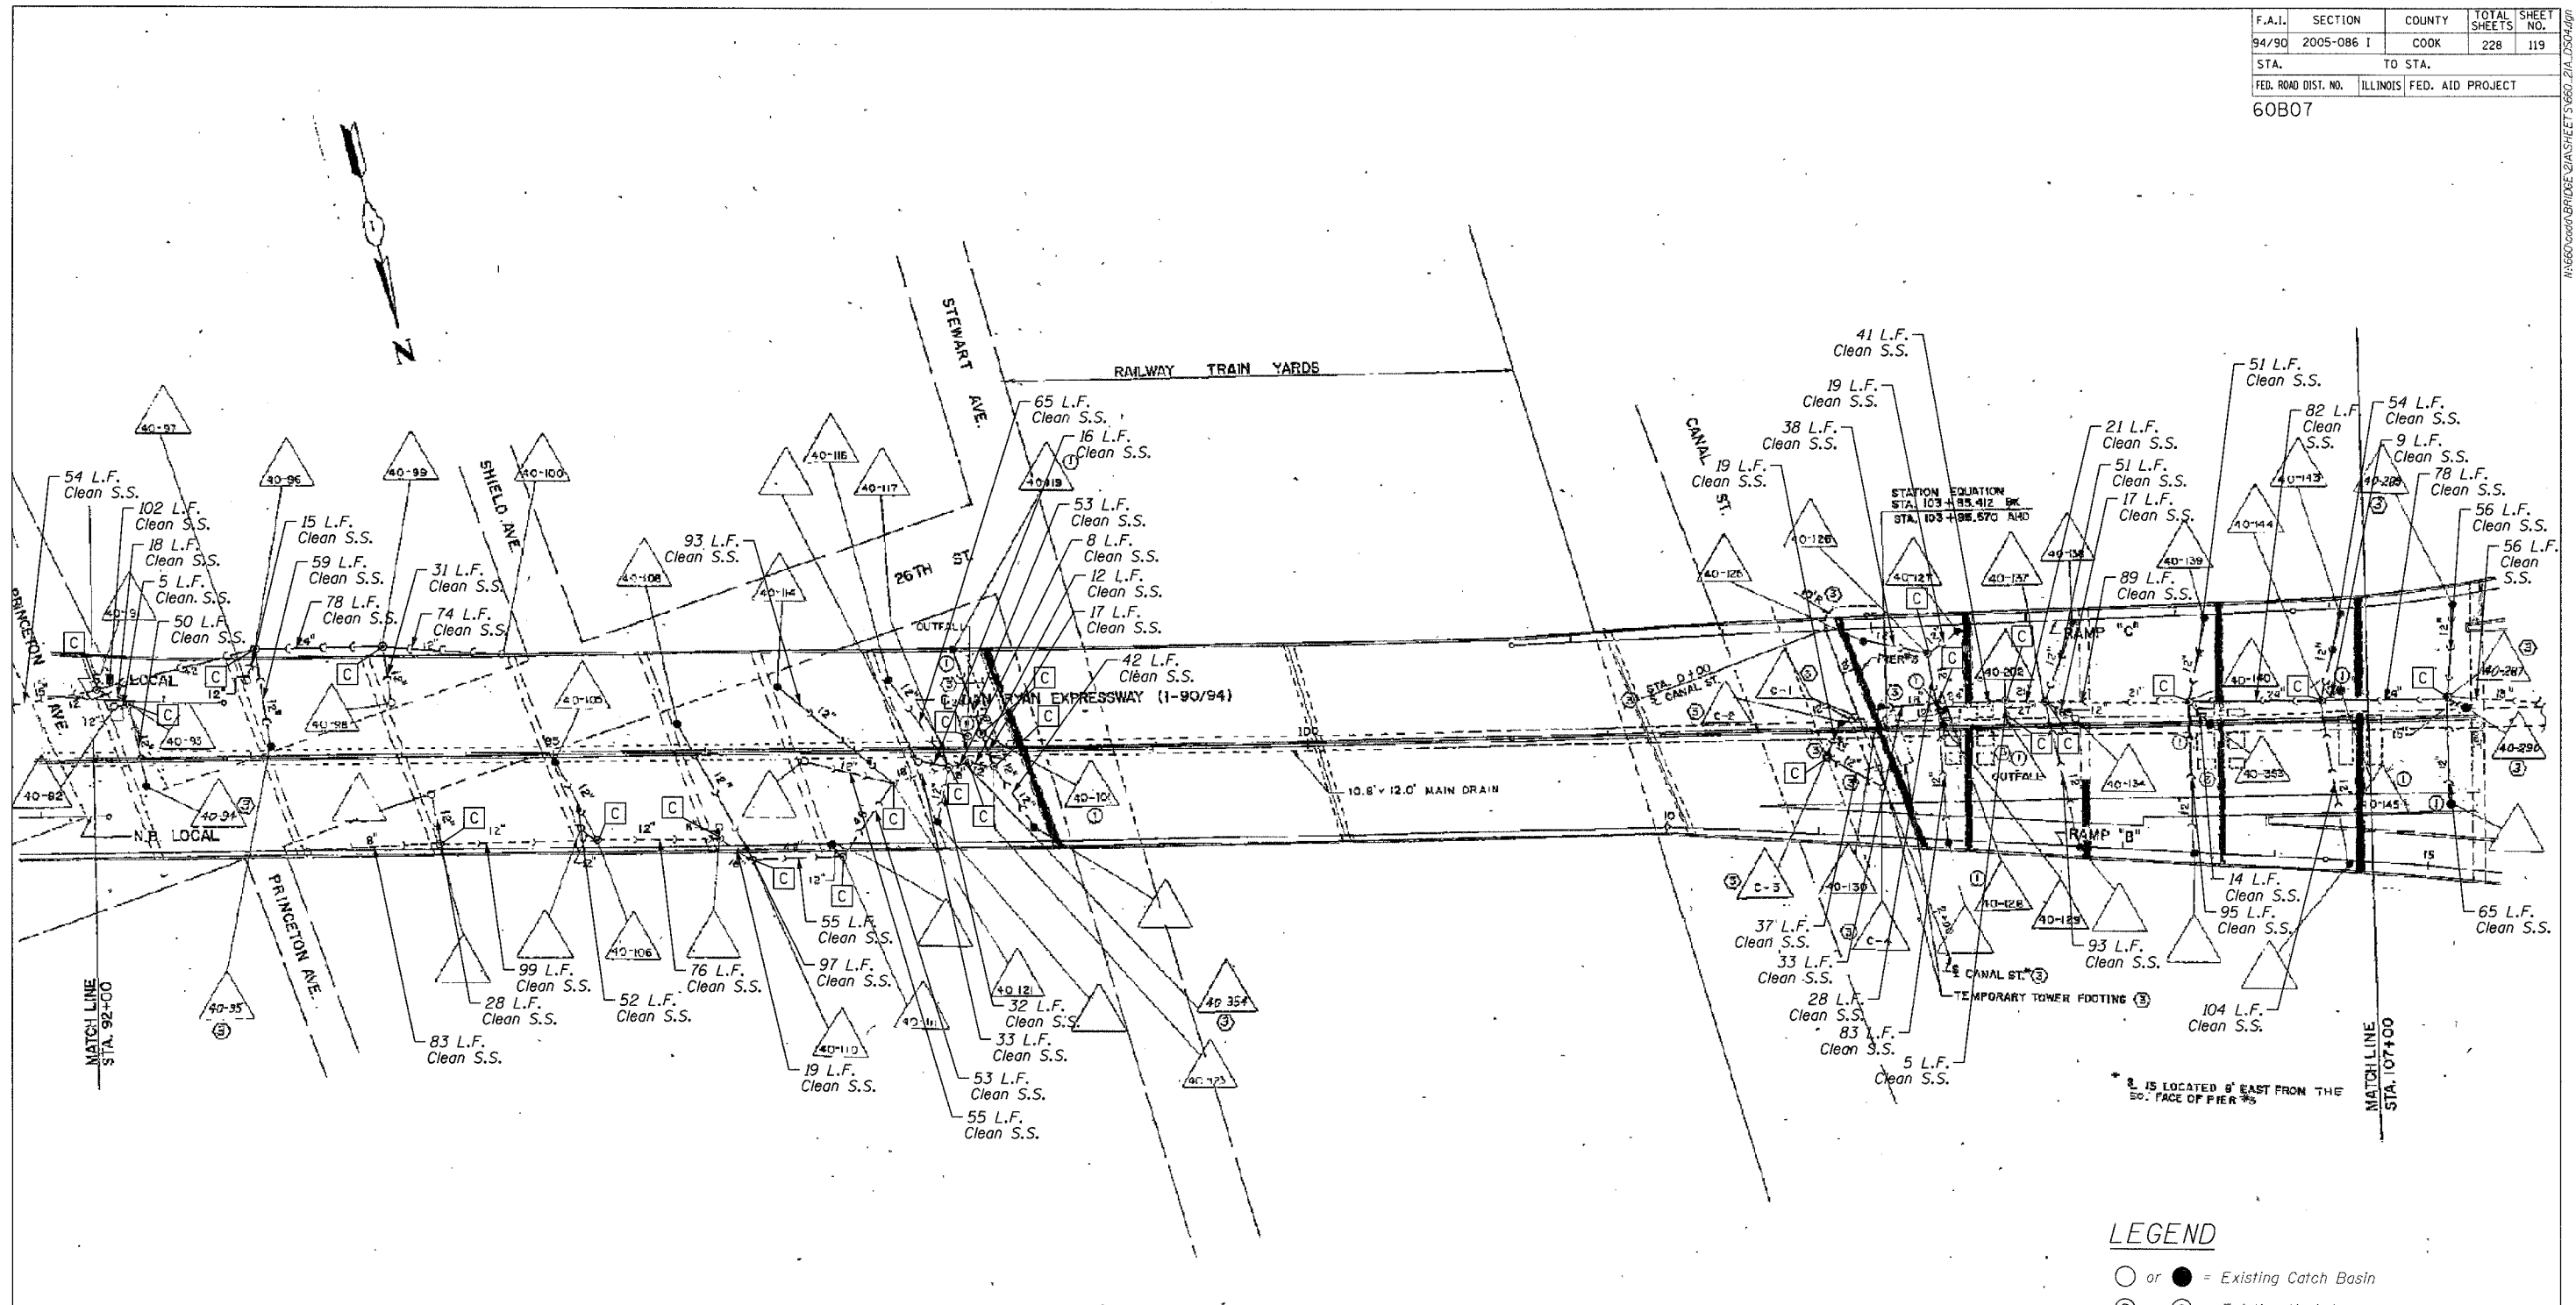

BILL OF MATERIAL

ITEM DESCRIPTION	UNIT	QUANTITY		
		SN 016-1115	SN 016-1116	SN 016-1117
Drainage Structures to be Cleaned	EACH	8	1	15
Storm Sewers to be Cleaned	FOOT	1184	55	1473
Video Taping of Main Drain	FOOT	*	*	*
Main Drain Cleaning	FOOT	*	*	*

BOWMAN, BARRETT & ASSOCIATES INC.
CONSULTING ENGINEERS
Chicago, Illinois
312.228.0100
www.bbainc.com

NOTE:
Information from 1988-89 As-Builts to show probable location of existing drainage pipes and structures collecting bridge drainage. Field verify locations with Engineer. Clean all drainage pipes and structures downstream of catch basins cleaned under contracts 62580 and 62581 as shown in the plans and directed by the Engineer. Quantities estimated from As-builts.

*Previously completed under Contract 62300

- LEGEND**
- or ● = Existing Catch Basin
 - ⊙ or ⊗ = Existing Manhole
 - — — = Existing Storm Sewer
 - [C] = Drainage Structures to be Cleaned

REVISIONS		ILLINOIS DEPARTMENT OF TRANSPORTATION F.A.I. 94/90 (DAN RYAN EXPRESSWAY) DAN RYAN ELEVATED BRIDGE BEARING REPLACEMENT & STEEL REPAIR EXISTING DRAINAGE SYSTEM DETAILS
NAME	DATE	

SCALE: NTS
DATE: 8/21/2007
DRAWN BY: LAM
CHECKED BY: BLU

12/21/2007 12:06:02 PM