


F.A.I.	SECTION	COUNTY	TOTAL SHEETS	SHEET NO.
94/90	2005-086 I	COOK	228	120
STA.		TO STA.		
FED. ROAD DIST. NO.	ILLINOIS	FED. AID PROJECT		
60B07				

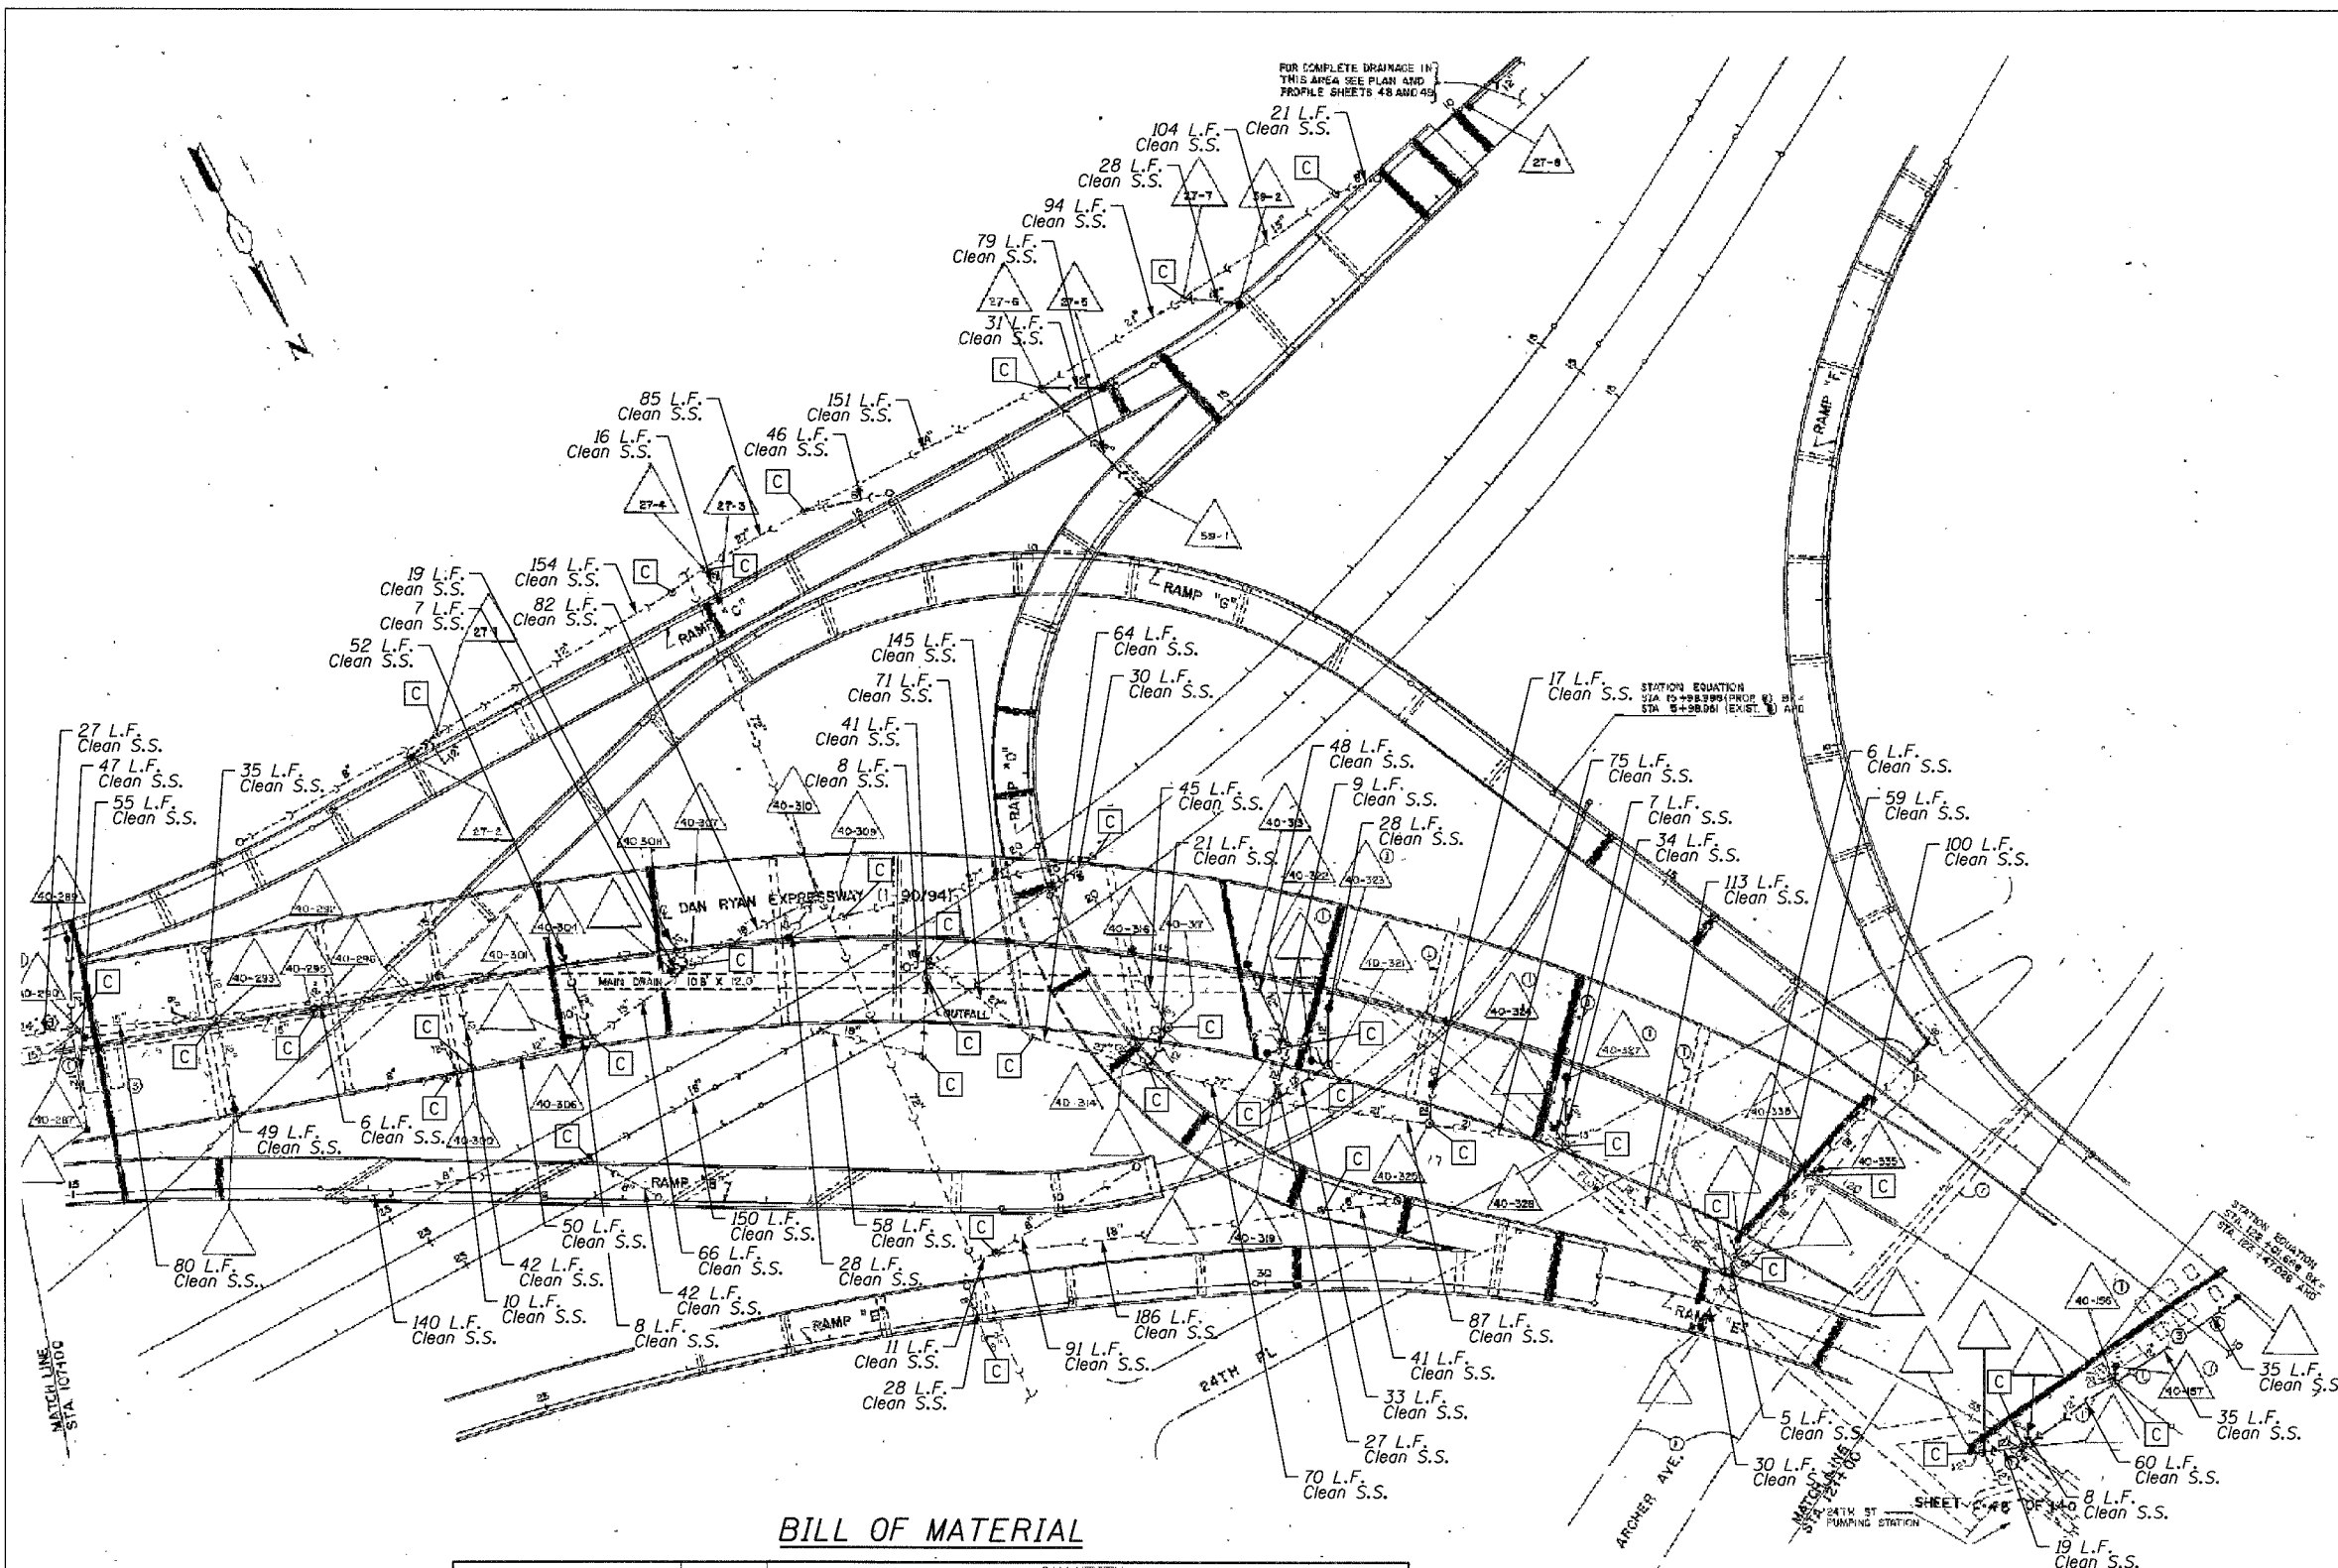

BILL OF MATERIAL

ITEM DESCRIPTION	UNIT	QUANTITY				
		SN 016-1115	SN 016-1059	SN 016-1046	SN 016-1047	SN 016-1140
Drainage Structures to be Cleaned	EACH	25	2	7	2	1
Storm Sewers to be Cleaned	FOOT	2586	278	950	28	283
Video Taping of Main Drain	FOOT	*	*	*	*	*
Main Drain Cleaning	FOOT	*	*	*	*	*

BOWMAN, BARRETT & ASSOCIATES INC.
CONSULTING ENGINEERS
Chicago, Illinois
312.228.0100
www.bbainc.com

NOTE:
Information from 1988-89 As-Builts to show probable location of existing drainage pipes and structures collecting bridge drainage. Field verify locations with Engineer. Clean all drainage pipes and structures downstream of catch basins cleaned under contracts 62580 and 62581 as shown in the plans and directed by the Engineer. Quantities estimated from As-Builts.

*Previously completed under Contract 62300

REVISIONS	
NAME	DATE

ILLINOIS DEPARTMENT OF TRANSPORTATION
F.A.I. 94/90 (DAN RYAN EXPRESSWAY)
DAN RYAN ELEVATED BRIDGE
BEARING REPLACEMENT & STEEL REPAIR
EXISTING DRAINAGE SYSTEM
DETAILS

SCALE: NTS
DATE: 8/21/2007

DRAWN BY: LAM
CHECKED BY: BLU

8/21/2007 12:27:58 PM