


F.A.I.	SECTION	COUNTY	TOTAL SHEETS	SHEET NO.
94/90	2005-086 I	COOK	228	123
STA.		TO STA.		
FED. ROAD DIST. NO.	ILLINOIS	FED. AID PROJECT		
60B07				

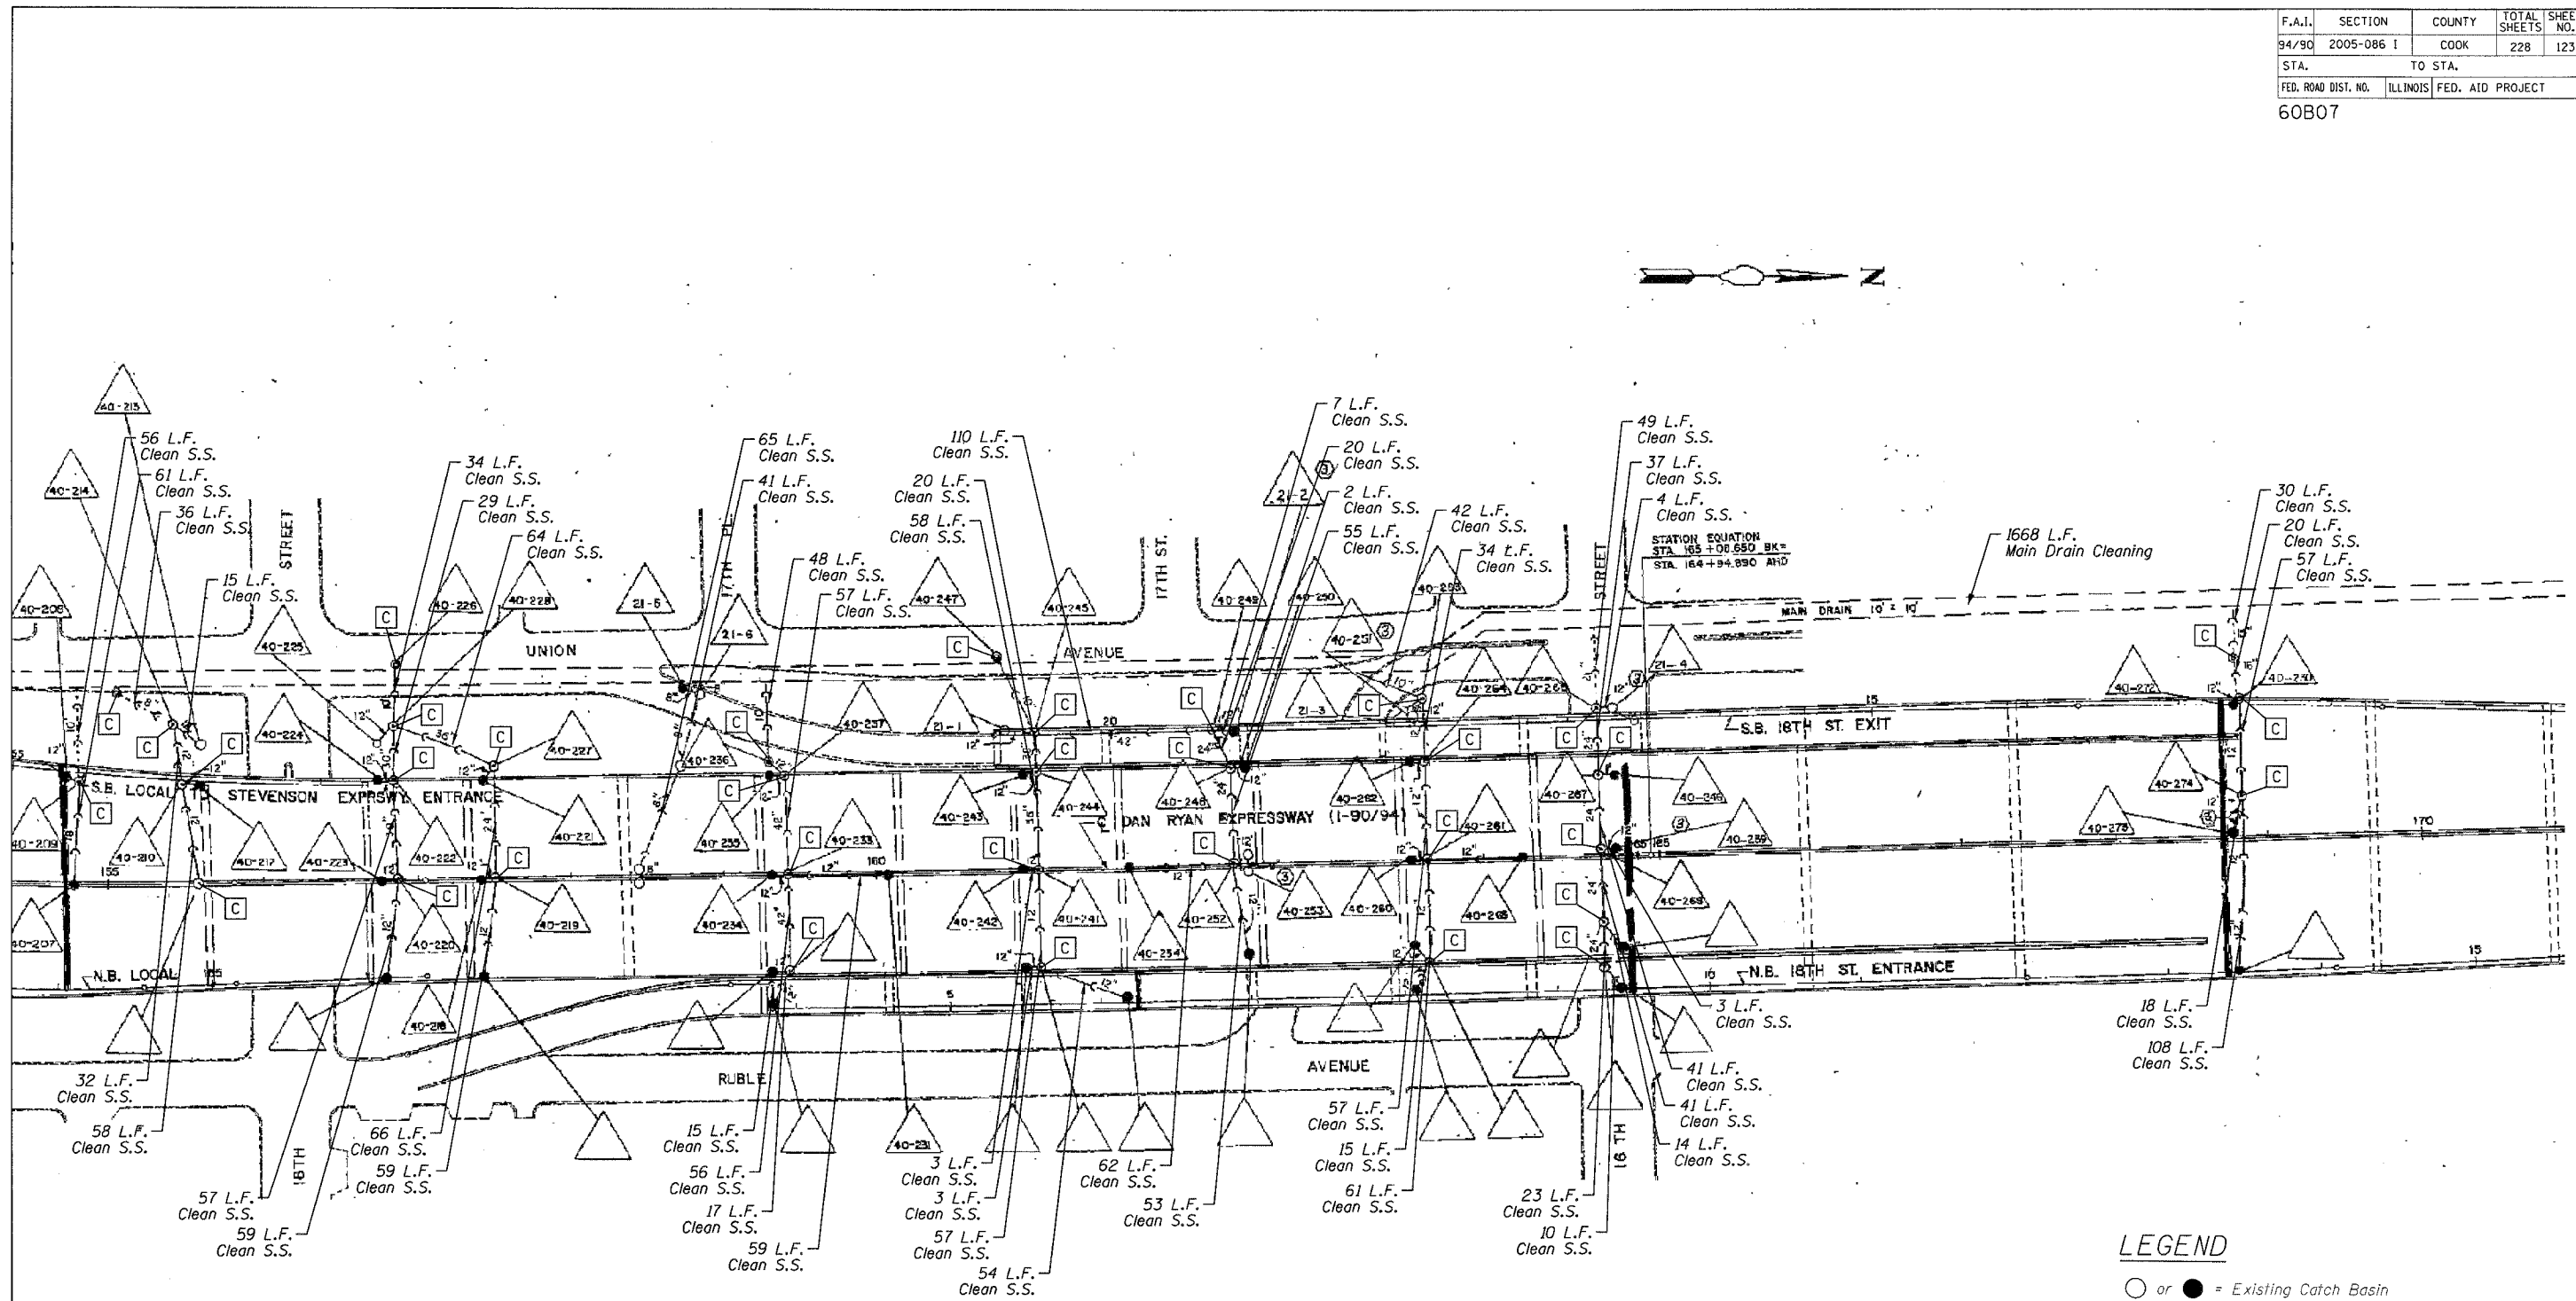

**BILL OF MATERIAL**

ITEM DESCRIPTION	UNIT	QUANTITY		
		SN 016-1110	SN 016-1111	SN 016-1112
Drainage Structures to be Cleaned	EACH	3	27	5
Storm Sewers to be Cleaned	FOOT	233	1661	258
Video Taping of Main Drain	FOOT	598	929	141
Main Drain Cleaning	FOOT	598	929	141

- LEGEND**
- or ● = Existing Catch Basin
  - ⊙ or ⊚ = Existing Manhole
  - — — = Existing Storm Sewer
  - [C] = Drainage Structures to be Cleaned

**NOTE:**  
 Information from 1988-89 As-Builts to show probable location of existing drainage pipes and structures collecting bridge drainage. Field verify locations with Engineer. Clean all drainage pipes and structures downstream of catch basins cleaned under contracts 62580 and 62581 as shown in the plans and directed by the Engineer. Quantities estimated from As-builts.

REVISIONS		NAME	DATE
NO.	DESCRIPTION		

ILLINOIS DEPARTMENT OF TRANSPORTATION  
 F.A.I. 94/90 (DAN RYAN EXPRESSWAY)  
 DAN RYAN ELEVATED BRIDGE  
 BEARING REPLACEMENT & STEEL REPAIR  
 EXISTING DRAINAGE SYSTEM  
 DETAILS

SCALE: NTS  
 DATE: 8/21/2007

DRAWN BY: LAM  
 CHECKED BY: BLU

BOWMAN, BARRETT & ASSOCIATES INC.  
 CONSULTING ENGINEERS  
 Chicago, Illinois  
 312.228.0100  
 www.bbandainc.com