



F.A.I.	SECTION	COUNTY	TOTAL SHEETS	SHEET NO.
94/90	2005-086 I	COOK	228	130
STA.	TO STA.			
FED. ROAD DIST. NO.	ILLINOIS	FED. AID PROJECT		
60B07				


FEDERAL AID ROUTE NO.	SECTION	COUNTY	PAGE NO.	SHEET NO.
90/94	92	COOK	90	31
TO STA.				
FED. ROAD DIST. NO.	ILLINOIS	FED. AID PROJECT		
1985-082 R				

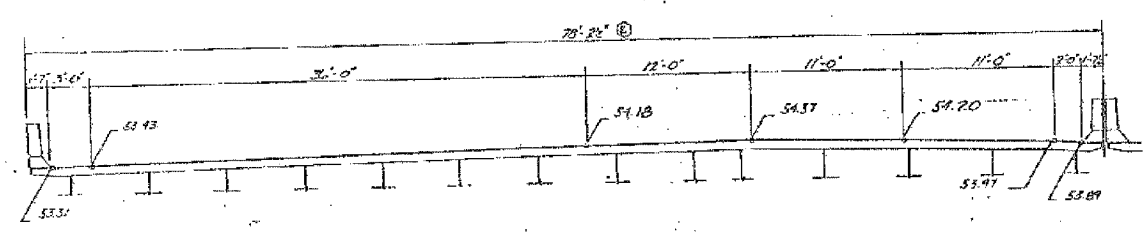


⑦ EXPANSION JOINT AT PIER No. 7
4 in. NEOPRENE

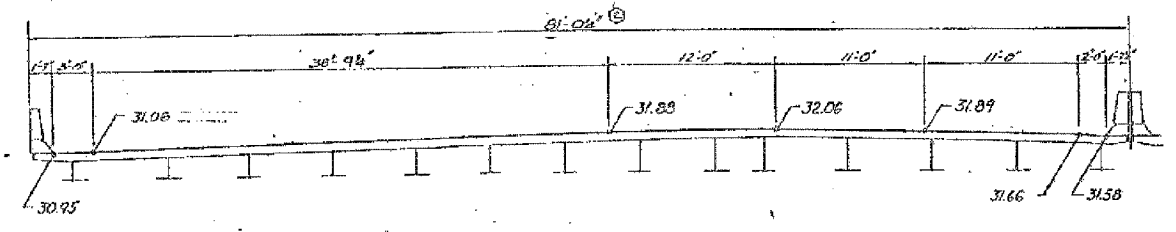


⑩ EXPANSION JOINT AT PIER No. 19
4 in. NEOPRENE

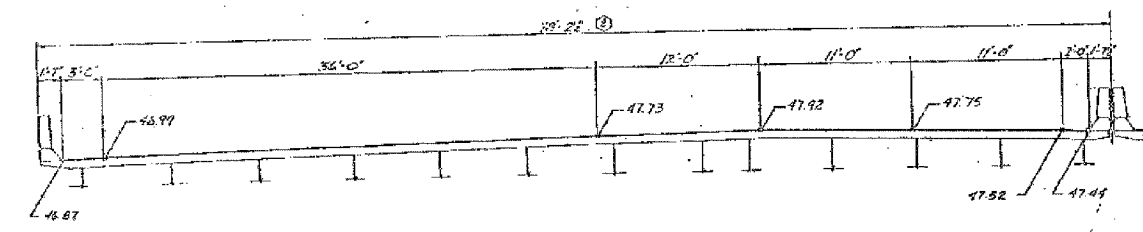


⑪ EXPANSION JOINT AT PIER No. 11
4 in. NEOPRENE

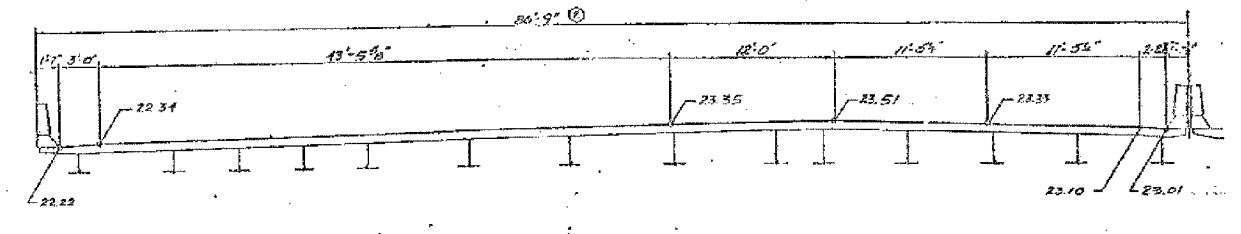

⑬ EXPANSION JOINT AT PIER No. 23
2 1/2 in. NEOPRENE

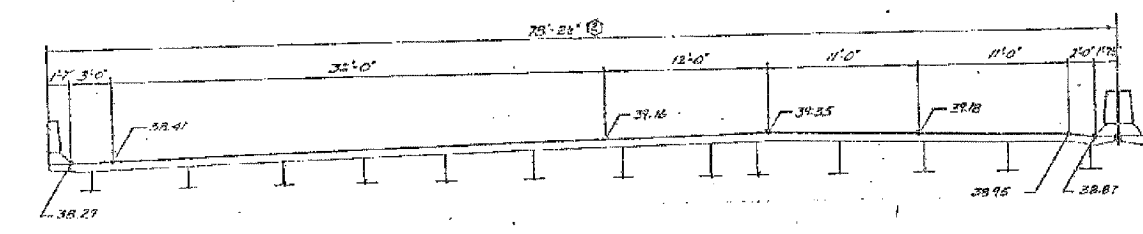

⑭ EXPANSION JOINT AT PIER No. 15
4 in. NEOPRENE

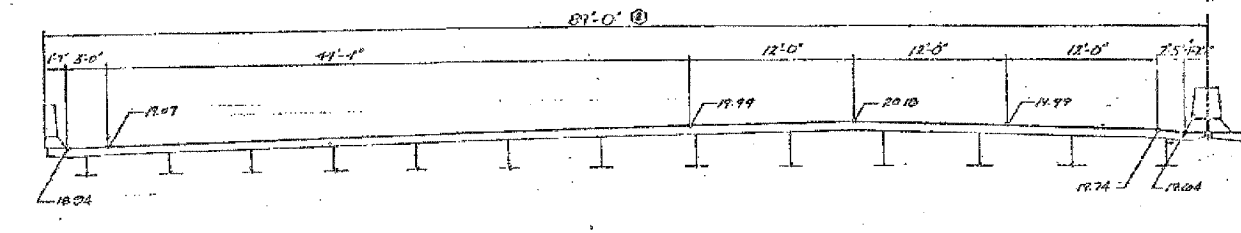

⑮ EXPANSION JOINT AT NORTH ABUTMENT
2 1/2 in. PREFORMED JOINT SEAL

SHEET A31 OF A60

STATE OF ILLINOIS
DEPARTMENT OF TRANSPORTATION

F.A.I. ROUTE 90/94 (DAN RYAN EXPRESSWAY)
SECTION 1985 - COOK COUNTY
S.B. MARSH RECONSTRUCTION
STRUCTURE DIS-0137
TRANSVERSE DECK JOINT ELEVATIONS

REVISIONS	Name	Date
(B) Revision		2-5-88

Scale: NONE
Date: AUG 14, 1987
Drawn By: A.V.
Checked By: NEM
ENVIROLYNE ENGINEERS INC.
Chicago, Illinois

FOR INFORMATION ONLY

BOWMAN, BARRETT & ASSOCIATES INC.
CONSULTING ENGINEERS
Chicago, Illinois
312.228.0100
www.bbainc.com

REVISIONS	NAME	DATE

ILLINOIS DEPARTMENT OF TRANSPORTATION
F.A.I. 94/90 (DAN RYAN EXPRESSWAY)
DAN RYAN ELEVATED BRIDGE
BEARING REPLACEMENT & STEEL REPAIR
EXISTING PLAN INFORMATION
SN 016-0137

SCALE: NTS
DATE: 5/18/2007
DRAWN BY: LAM
CHECKED BY: BLU

5/24/2007 5:44:47 PM