



F.A.I.	SECTION	COUNTY	TOTAL SHEETS	SHEET NO.
94/90	2005-086 I	COOK	228	154
STA.		TO STA.		
FED. ROAD DIST. NO.		ILLINOIS	FED. AID PROJECT	
60B07				

FED. ROAD DIST. NO.	ILLINOIS	FED. AID PROJECT
1985-082 R		

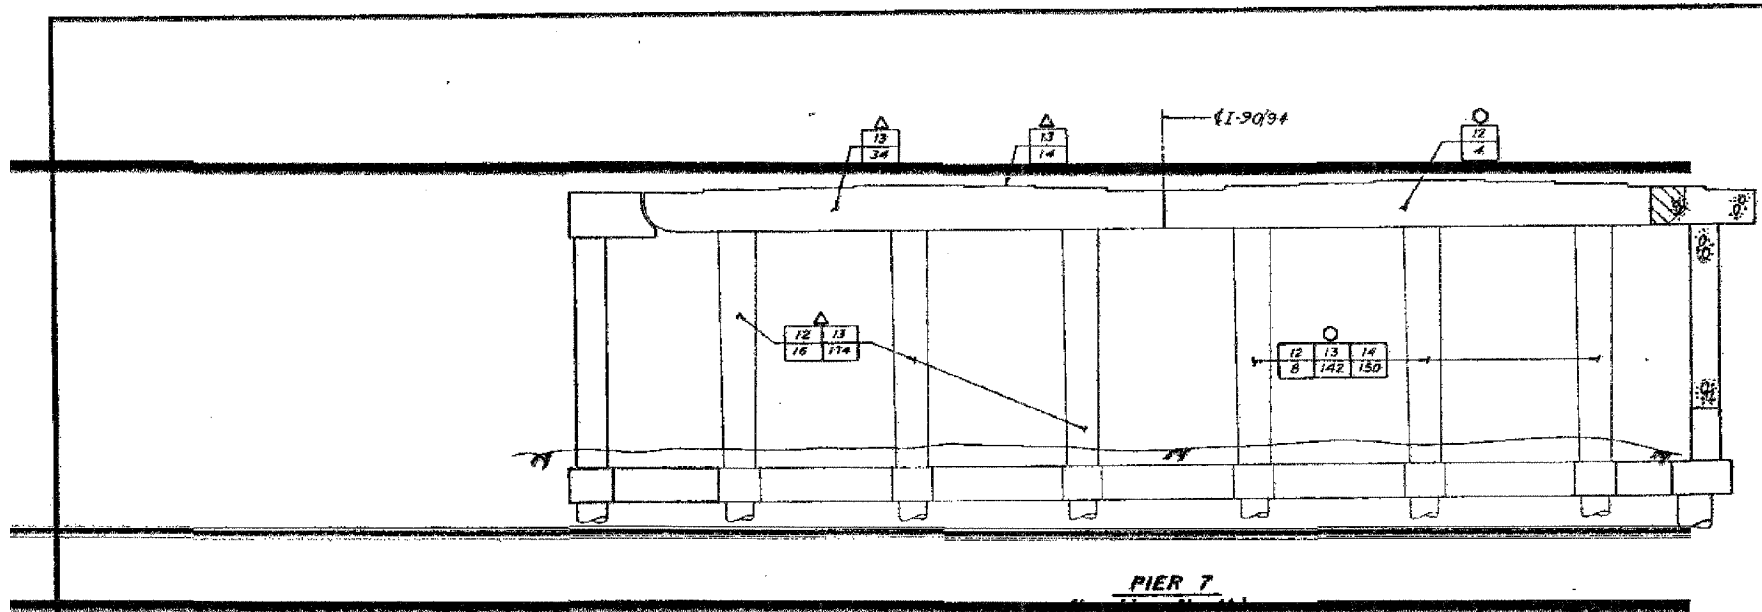

PIER 7

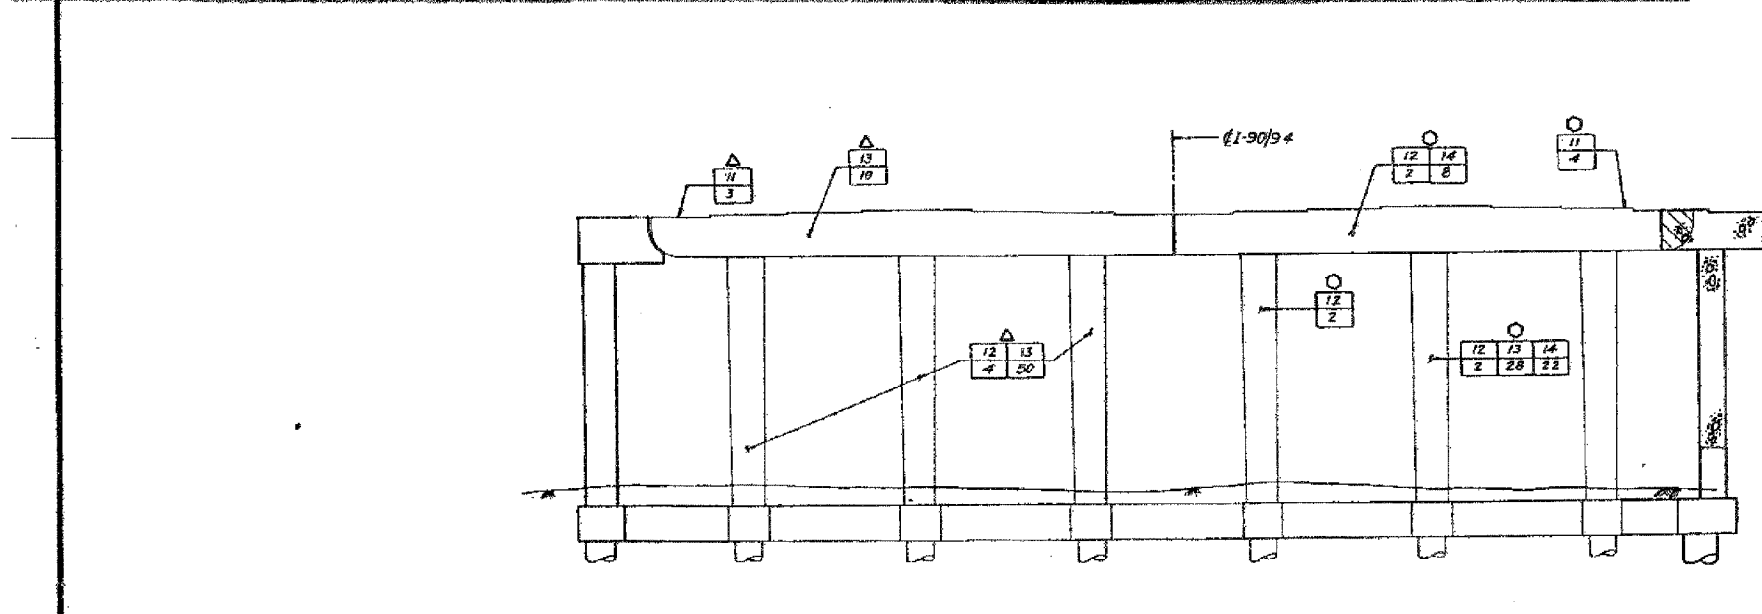

**PIER 8
(Looking North)**

- LEGEND**
- INITIAL CONSTRUCTION**
- EXISTING PIER
- ADVANCE WORK**
- SUBSTRUCTURE WIDENING
 - SUBSTRUCTURE REMOVAL
- S.B. MAINLINE RECONSTRUCTION**
- PIER REMOVAL
 - PIER REPLACEMENT
 - PIER REHABILITATION (SEE NOTE "A")
- N.B. MAINLINE RECONSTRUCTION**
- PIER REMOVAL
 - PIER REPLACEMENT
 - PIER REHABILITATION (SEE NOTE "A")
- NOTE "A"**
- INDICATES TYPE OF REPAIR (FOR DETAILS SEE SHEET R1)
 - INDICATES AREA OF DISTRESS (EXPRESSED IN SQ. FT. OR LIN. FT.)

SHEET 035 OF 038

REVISIONS	
Name	Date

STATE OF ILLINOIS
 DEPARTMENT OF TRANSPORTATION
 F.A.I. ROUTE 90/94 (DAN RYAN EXPRESSWAY)
 SECTION 1985-082 R - COOK COUNTY
 S.B. MAINLINE RECONSTRUCTION
 SUBSTRUCTURE WIDENING, REHABILITATION & REPLACEMENT
 STRUCTURE 016-1111 (MAINLINE)
 PIER 7 & 8
 Scale: NONE
 Date: AUGUST, 1987
 Drawn By: SAF
 Checked By: RJ
 ENVIRODYNE ENGINEERS INC.
 Chicago, Illinois

FOR INFORMATION ONLY

BOWMAN, BARRETT & ASSOCIATES INC.
 CONSULTING ENGINEERS
 Chicago, Illinois
 312.228.0100
 www.bbainc.com

REVISIONS	
NAME	DATE

ILLINOIS DEPARTMENT OF TRANSPORTATION
 F.A.I. 94/90 (DAN RYAN EXPRESSWAY)
 DAN RYAN ELEVATED BRIDGE
 BEARING REPLACEMENT & STEEL REPAIR
 EXISTING PLAN INFORMATION
 SN 016-1111
 SCALE: NTS
 DATE: 5/18/2007
 DRAWN BY: LAM
 CHECKED BY: BLU

5/24/2007 5:15:30 PM