


F.A.I.	SECTION	COUNTY	TOTAL SHEETS	SHEET NO.
94/90	2005-086 I	COOK	228	157
STA.	TO STA.			
FED. ROAD DIST. NO.	ILLINOIS	FED. AID PROJECT		

60B07

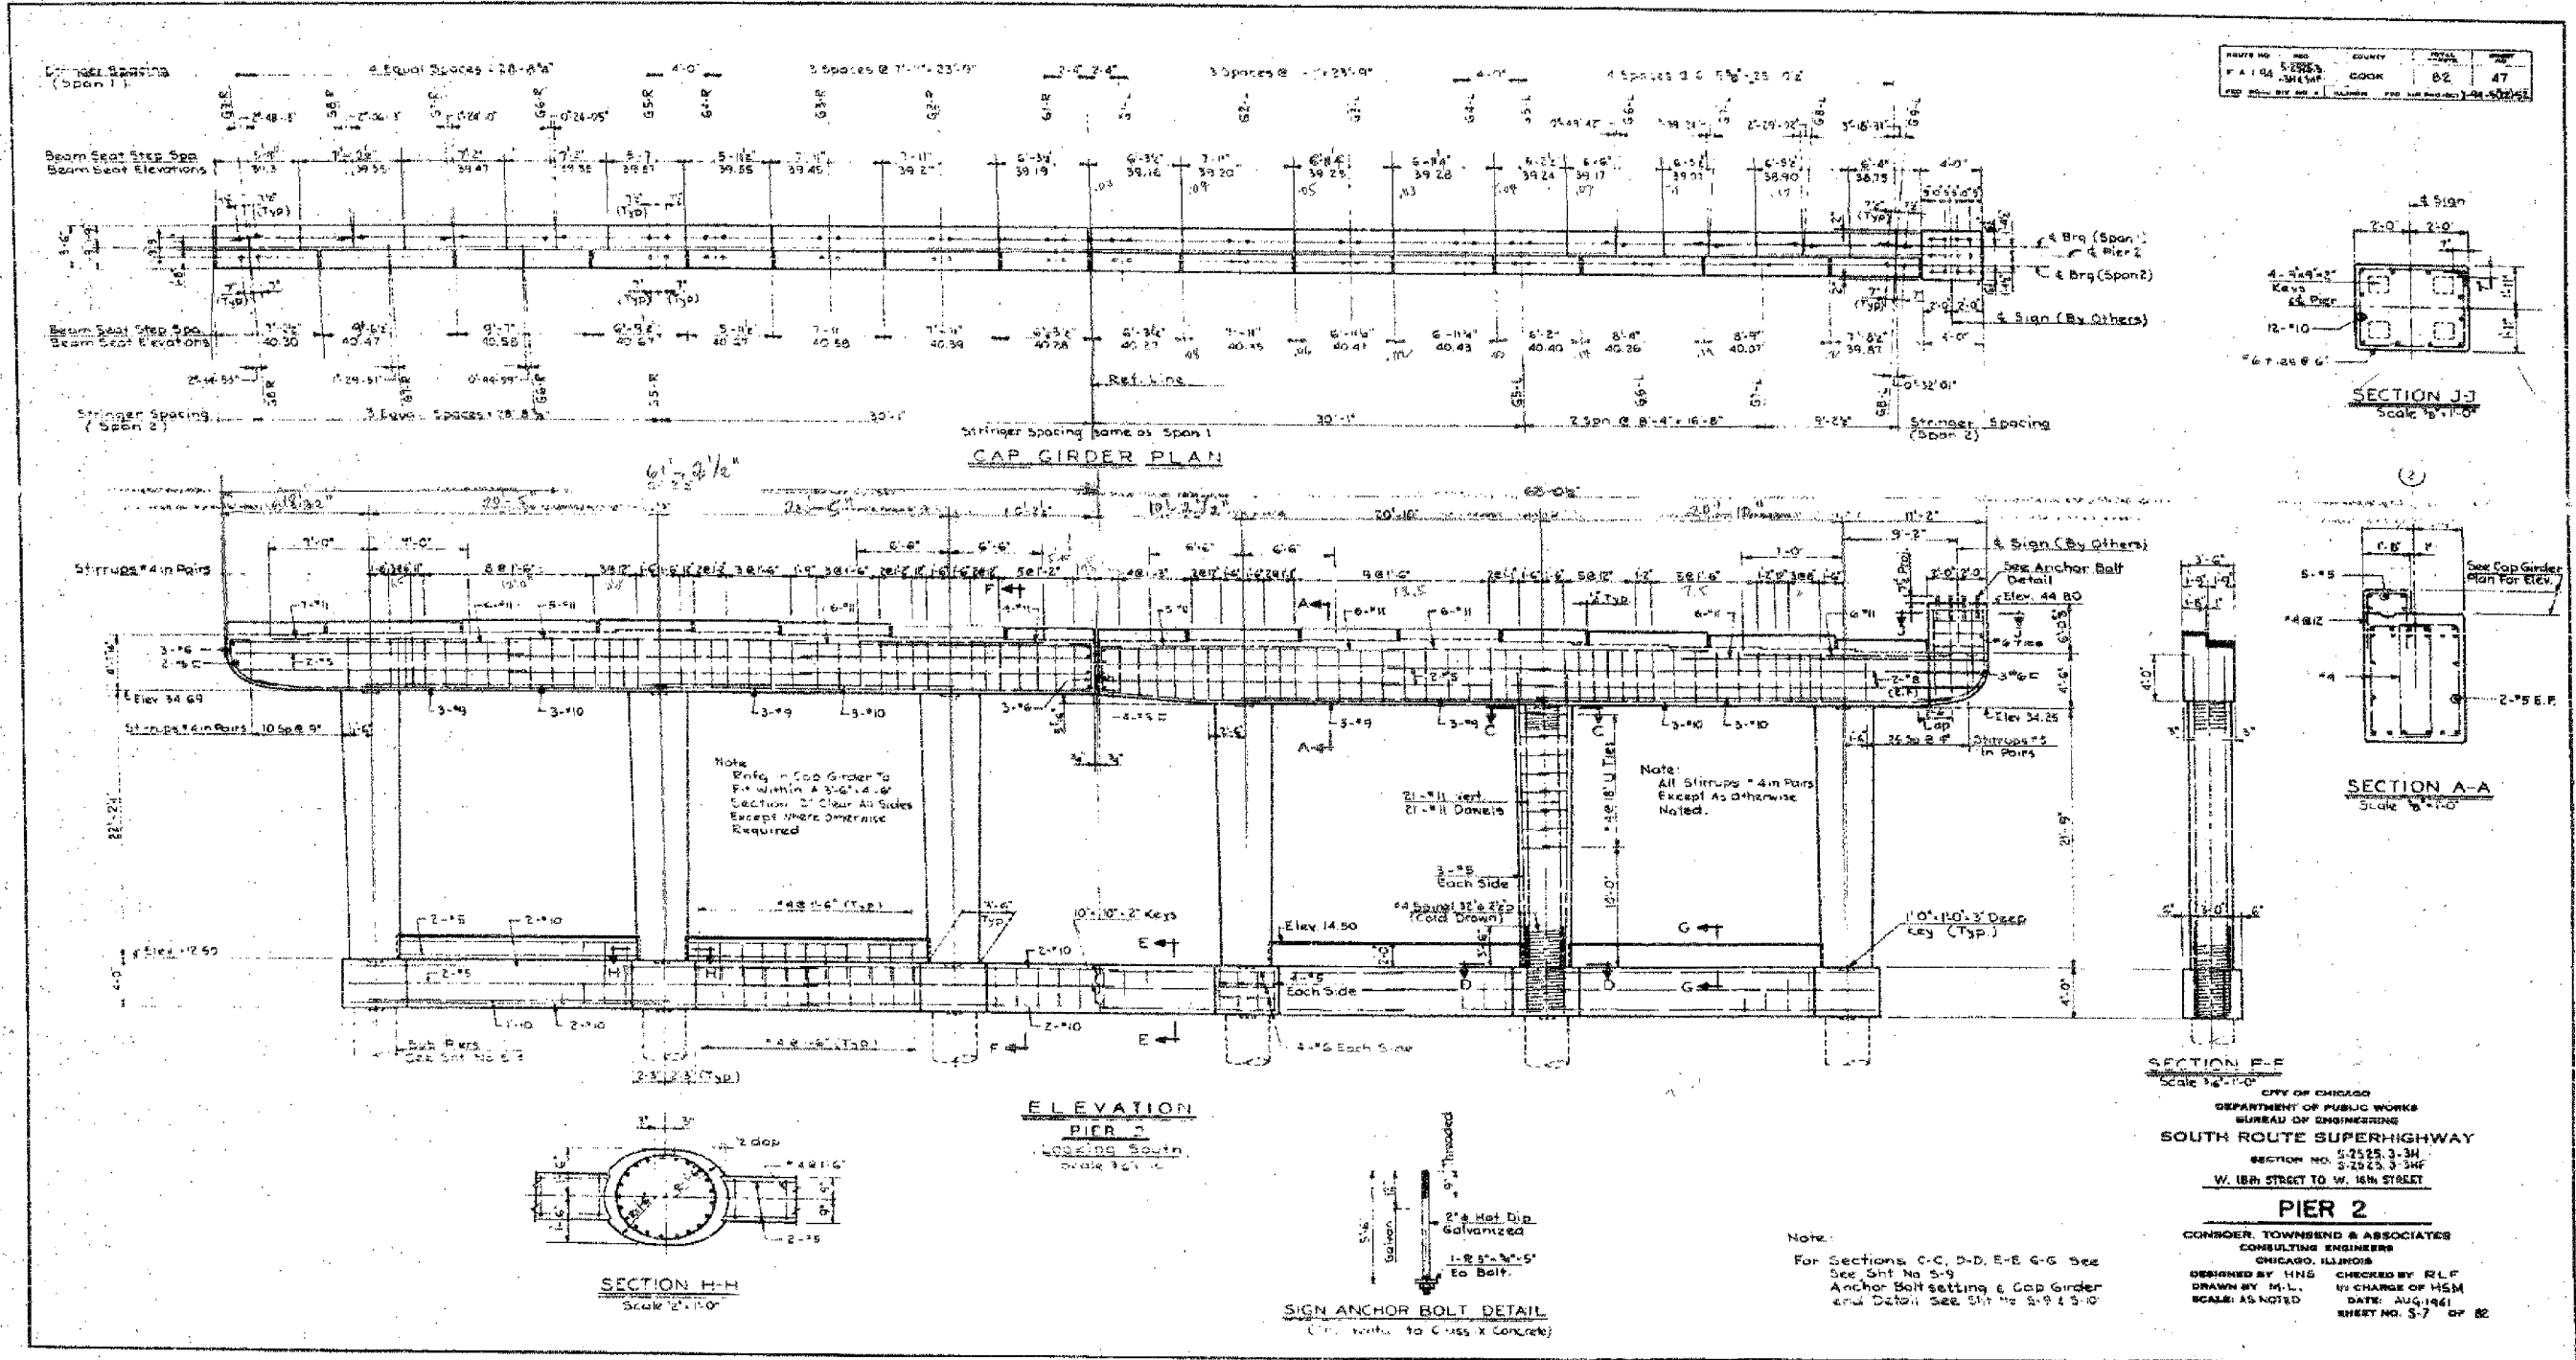

CITY OF CHICAGO
 DEPARTMENT OF PUBLIC WORKS
 BUREAU OF ENGINEERING
SOUTH ROUTE SUPERHIGHWAY
 SECTION NO. S-2525.3-3H
 S-2023.3-SHF
 W. 18th STREET TO W. 16th STREET
PIER 2
 CONSOER, TOWNSEND & ASSOCIATES
 CONSULTING ENGINEERS
 CHICAGO, ILLINOIS
 DESIGNED BY HNS CHECKED BY RLF
 DRAWN BY M.L. IN CHARGE OF HSM
 SCALE: AS NOTED DATE: AUG 1961
 SHEET NO. S-7 OF 82

REVISIONS		DATE
NAME		

ILLINOIS DEPARTMENT OF TRANSPORTATION
 F.A.I. 94/90 (DAN RYAN EXPRESSWAY)
 DAN RYAN ELEVATED BRIDGE
 BEARING REPLACEMENT & STEEL REPAIR
 EXISTING PLAN INFORMATION
 SN 016-1111
 SCALE: NTS DRAWN BY: LAM
 DATE: 5/18/2007 CHECKED BY: BLU

FOR INFORMATION ONLY

BOWMAN, BARRETT & ASSOCIATES INC.
 CONSULTING ENGINEERS
 Chicago, Illinois
 312.228.0100
 www.bbainc.com

5/24/2007 5:56:35 PM
 W:\60B07\BRIDGE\2\AS\SHETS\60B07_21A_016-1111-EP106.dwg