


F.A.I.	SECTION	COUNTY	TOTAL SHEETS	SHEET NO.
94/90	2005-086 I	COOK	228	158
STA.		TO STA.		
FED. ROAD DIST. NO.	ILLINOIS	FED. AID PROJECT		
60B07				

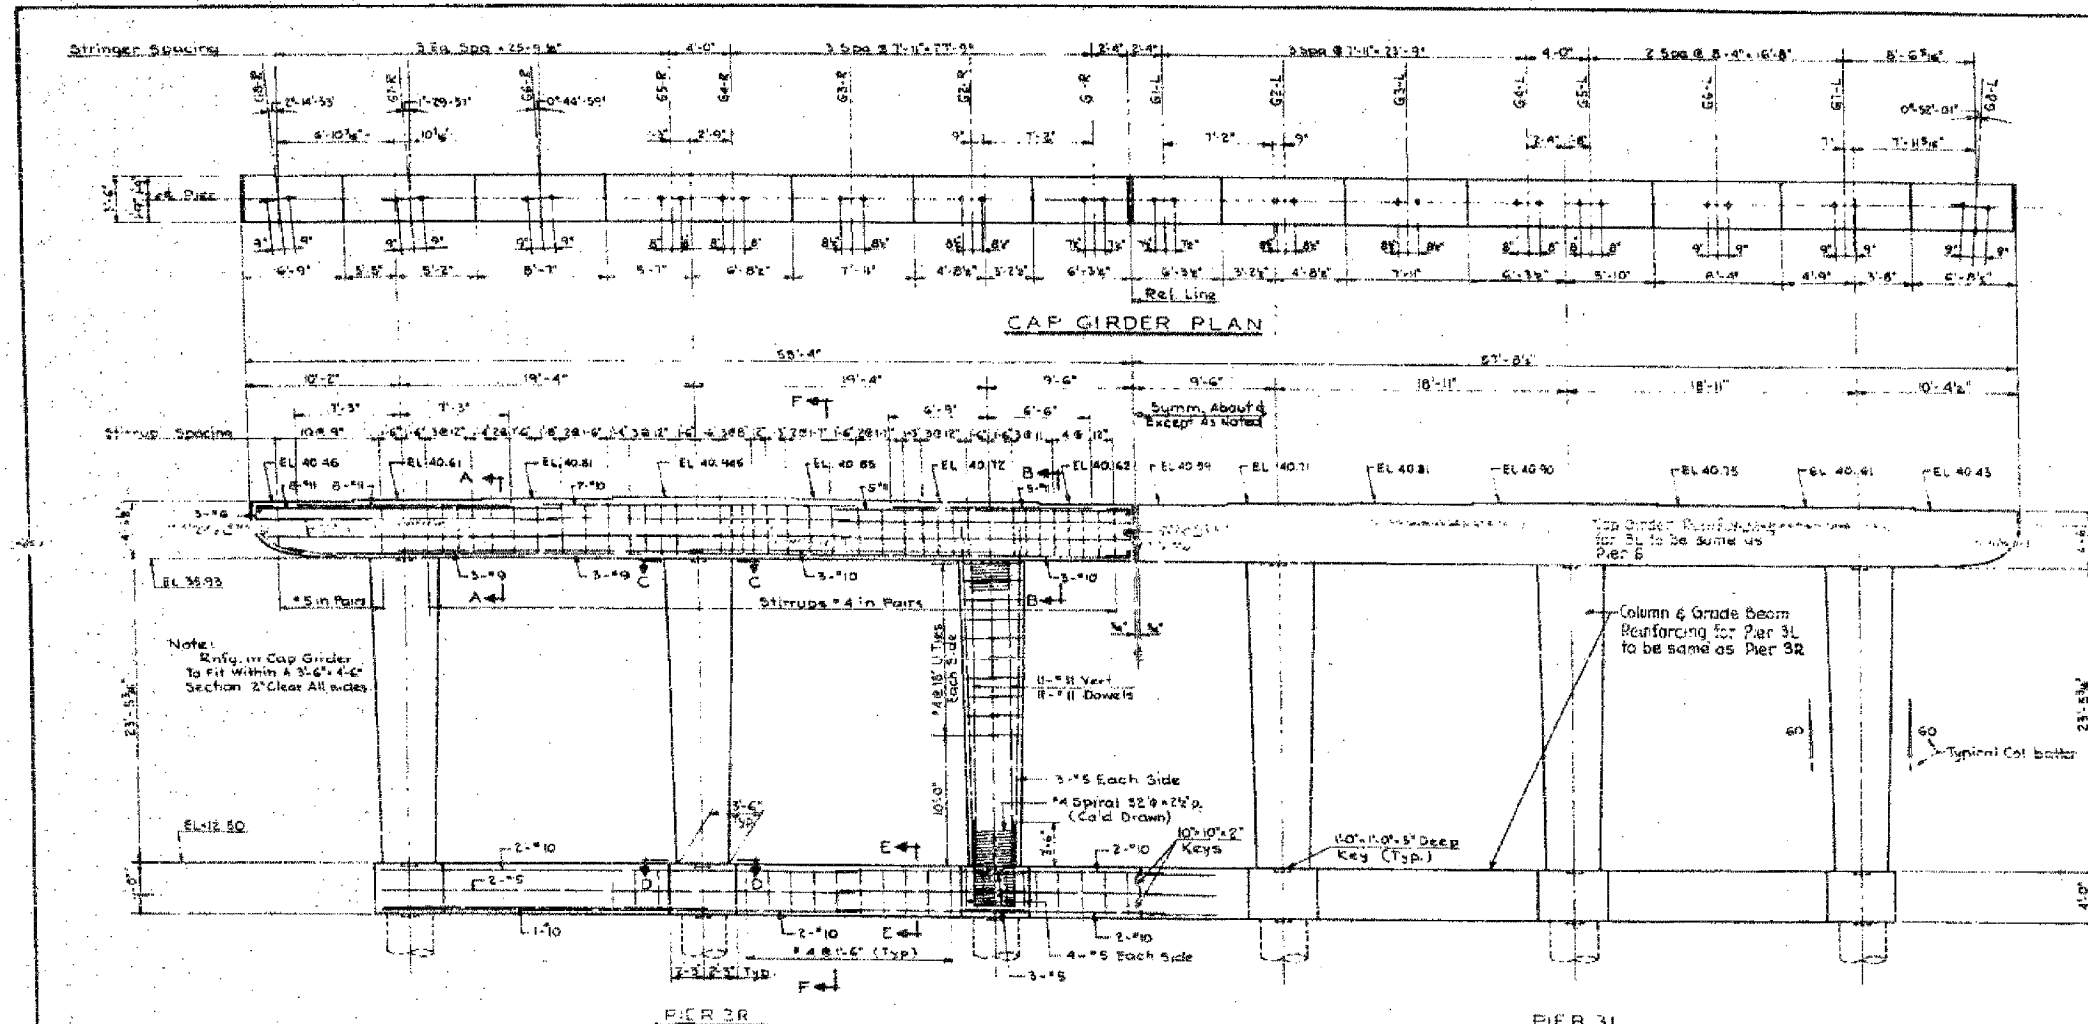

DATE	BY	CHECKED	DATE
5/18/07	HNS	RLP	5/18/07
F.A.I. 94/90		COOK	
SHEET 158		BL 48	

Note:
Reinfg. in Cap Girder
to fit within a 3'-6" x 4'-6"
Section 2" Clear All Sides

Note:
Sections A-A, B-B, C-C, D-D, E-E & F-F
Similar to those shown on Sht. S-9
For Anchor Bolt Setting & Cap Girder
end detail see Sht. No S-9

Note:
Columns bars + spiral may be erected in
one unit from top of pier to cap girder
at option of Contractor. (Typ All Piers)

CITY OF CHICAGO
DEPARTMENT OF PUBLIC WORKS
BUREAU OF ENGINEERING
SOUTH ROUTE SUPERHIGHWAY
SECTION NO. S-1525.3-3H
S-1525.3-3HF
W. 180 STREET TO W. 160 STREET
PIER 3
CONSECO, TOWNSEND & ASSOCIATES
CONSULTING ENGINEERS
CHICAGO, ILLINOIS
DESIGNED BY HNS CHECKED BY RLP
DRAWN BY M.L. IN CHARGE OF HSM
SCALE: 3/8" = 1'-0" DATE: AUG. 1991
SHEET NO. S-8 OF 82

FOR INFORMATION ONLY

BOWMAN, BARRETT & ASSOCIATES INC.
CONSULTING ENGINEERS
Chicago, Illinois
312.228.0100
www.bbainc.com

REVISIONS	
NAME	DATE

ILLINOIS DEPARTMENT OF TRANSPORTATION
F.A.I. 94/90 (DAN RYAN EXPRESSWAY)
DAN RYAN ELEVATED BRIDGE
BEARING REPLACEMENT & STEEL REPAIR
EXISTING PLAN INFORMATION
SN 016-1111
SCALE: NTS DRAWN BY: LAM
DATE: 5/18/2007 CHECKED BY: BLU

5/24/2007 5:45:37 PM