


F.A.I.	SECTION	COUNTY	TOTAL SHEETS	SHEET NO.
94/90	2005-086 I	COOK	228	163
STA.		TO STA.		
FED. ROAD DIST. NO.		ILLINOIS	FED. AID PROJECT	
60B07				

PROJECT NO.	SECTION	COUNTY	TOTAL SHEETS	SHEET NO.
90/94	#	COOK	LRD	34
STA.		TO STA.		
FED. NO. DIST. NO.		ILLINOIS	FED. AID PROJECT	
1995-C82 R				

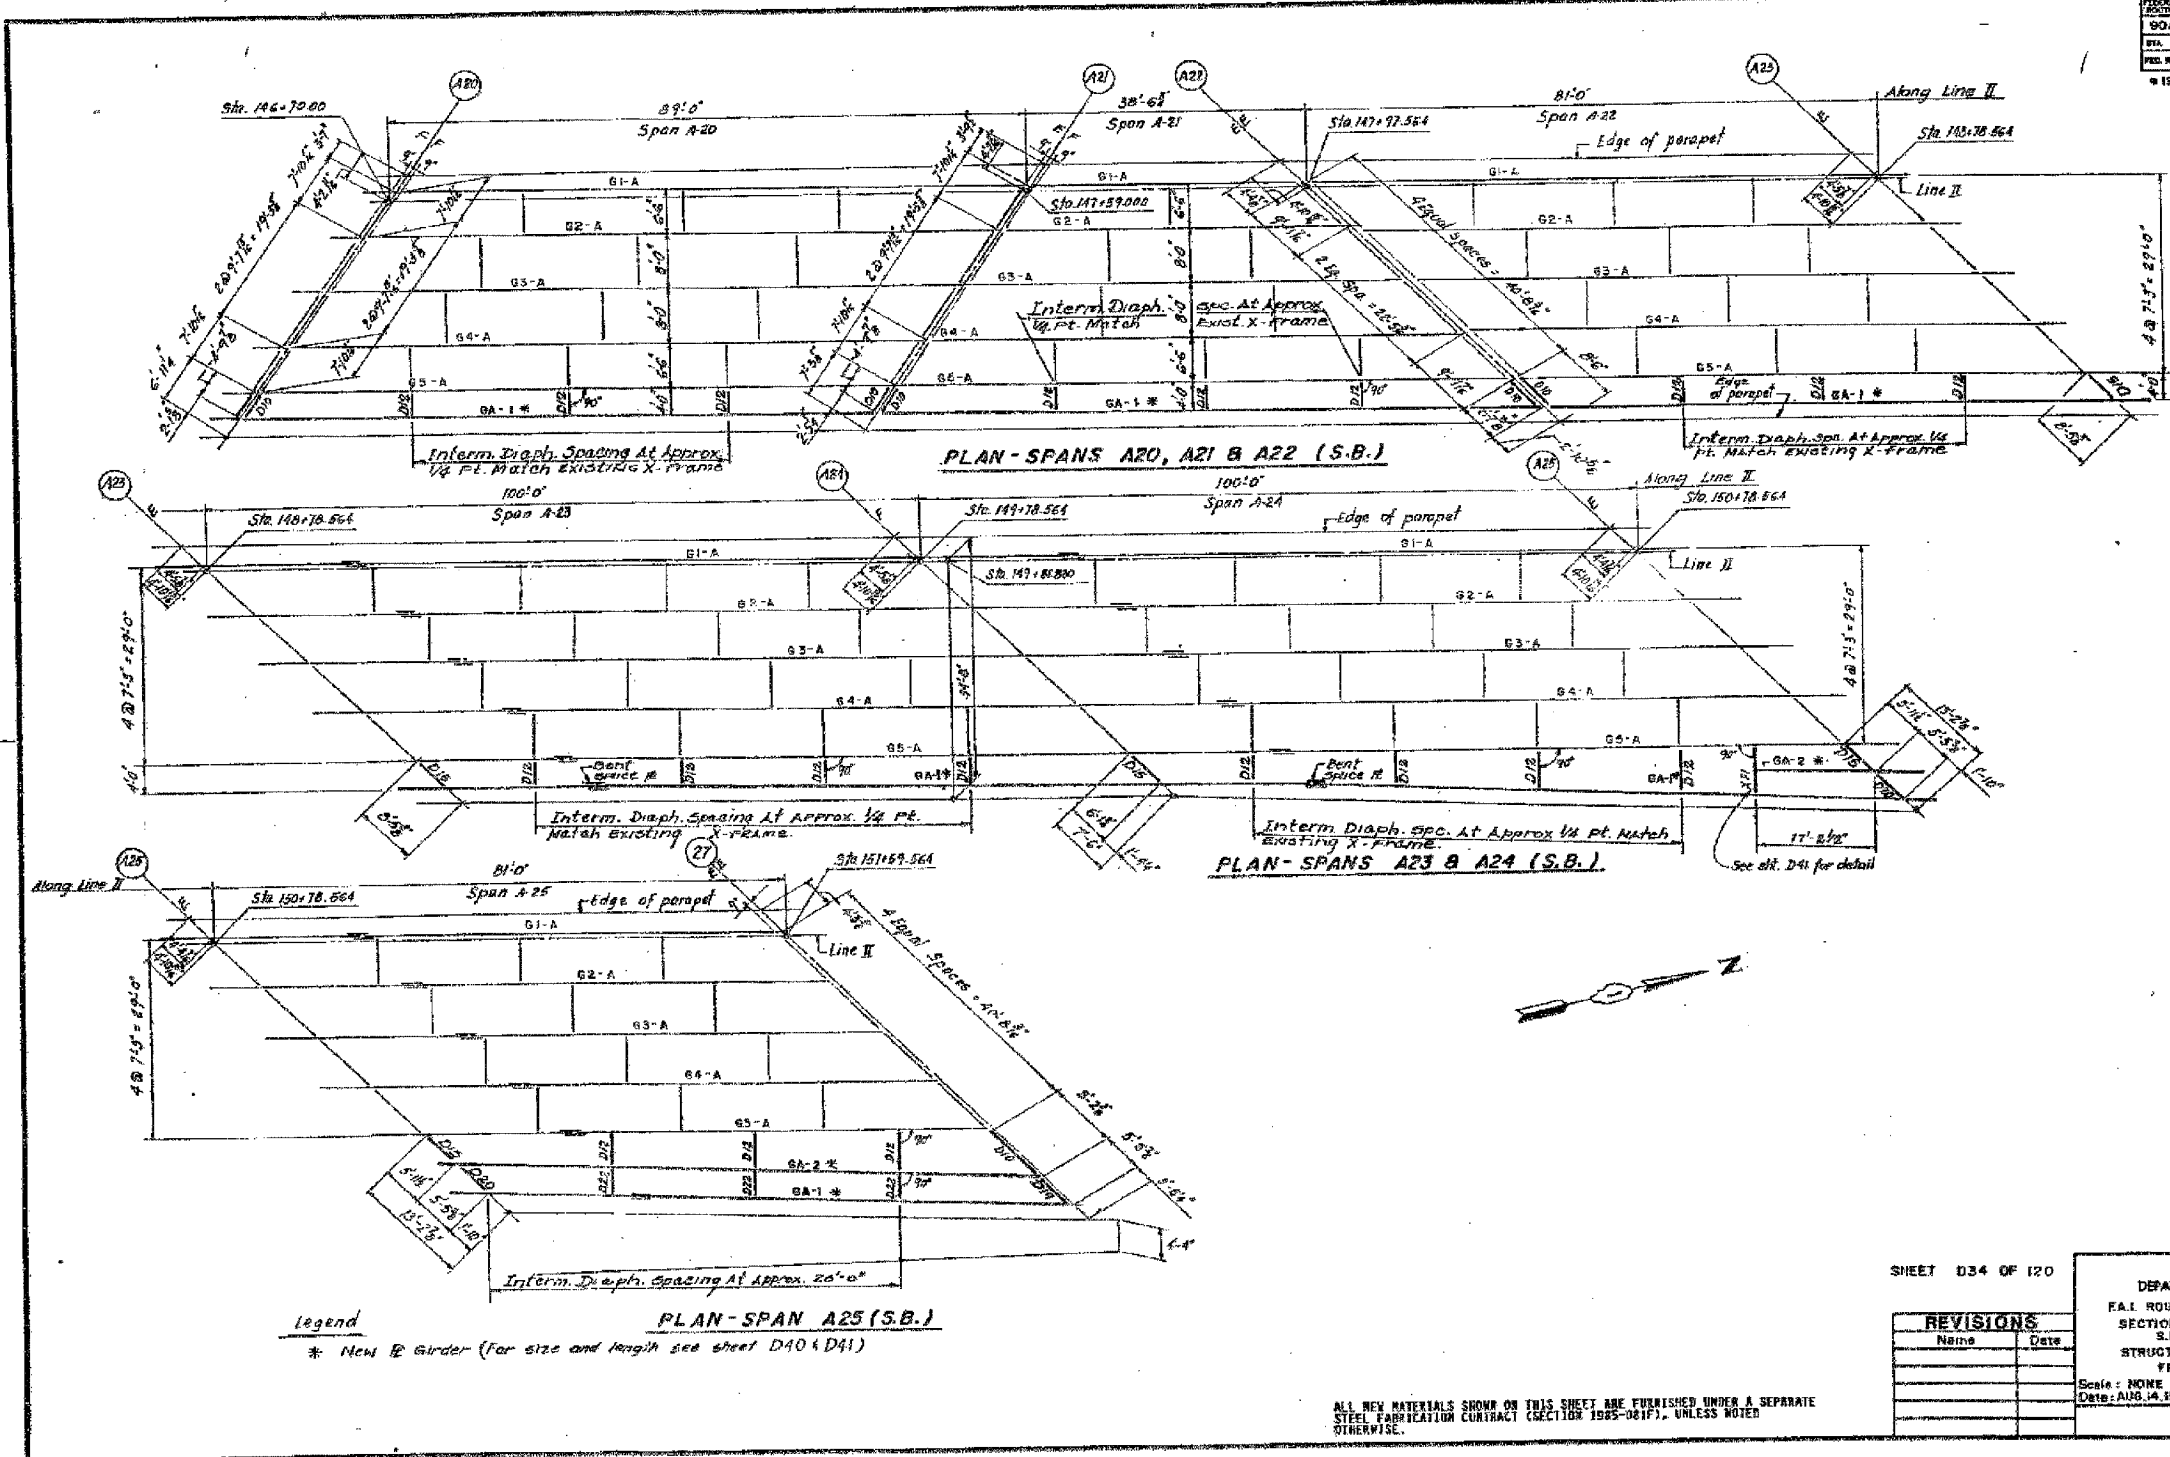

Legend
 * New R Girder (for size and length see sheet D40 & D41)

ALL NEW MATERIALS SHOWN ON THIS SHEET ARE FURNISHED UNDER A SEPARATE STEEL FABRICATION CONTRACT (SECTION 1995-081F), UNLESS NOTED OTHERWISE.

SHEET D34 OF 120

STATE OF ILLINOIS
 DEPARTMENT OF TRANSPORTATION
 F.A.I. ROUTE 90/94 (DAN RYAN EXPRESSWAY)
 SECTION 1995-D32 R-COOK COUNTY
 S.S. MAINTENANCE RECONSTRUCTION
 STRUCTURE 016-HIGHWAY RAMP B MAINLINE
 FRANKS PLAN SPANS A20 TO A25

Scale: NONE
 Date: AUG. 14, 1997
 Drawn By: J.G.
 Checked By: M.J.M.
 ENVIRONMENTAL ENGINEERS, INC.
 Chicago, Illinois

REVISIONS	
Name	Date

FOR INFORMATION ONLY

BOWMAN, BARRETT & ASSOCIATES INC.
 CONSULTING ENGINEERS
 Chicago, Illinois
 312.228.0100
 www.bbda-inc.com

REVISIONS	
NAME	DATE

ILLINOIS DEPARTMENT OF TRANSPORTATION
 F.A.I. 94/90 (DAN RYAN EXPRESSWAY)
 DAN RYAN ELEVATED BRIDGE
 BEARING REPLACEMENT & STEEL REPAIR
 EXISTING PLAN INFORMATION
 SN 016-1112

SCALE: NTS
 DATE: 5/18/2007
 DRAWN BY: LAM
 CHECKED BY: BLU

5/24/2007 5:05:47 PM