


F.A.I.	SECTION	COUNTY	TOTAL SHEETS	SHEET NO.
94/90	2005-086 I	COOK	228	179
STA.		TO STA.		
FED. ROAD DIST. NO.	ILLINOIS	FED. AID PROJECT		


60B07

DESIGN NO.	SECTION	COUNTY	TOTAL SHEETS	SHEET NO.
94/94	X	COOK	120	116
STA.		TO STA.		
FED. RD. DIST. NO.	ILLINOIS	FED. AID PROJECT		

* 1985-082 R

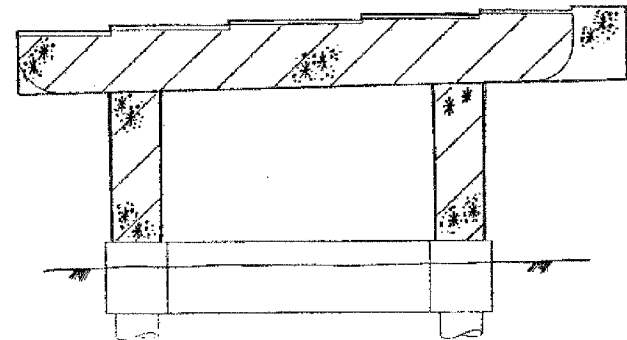

PIER A21
(Looking North)

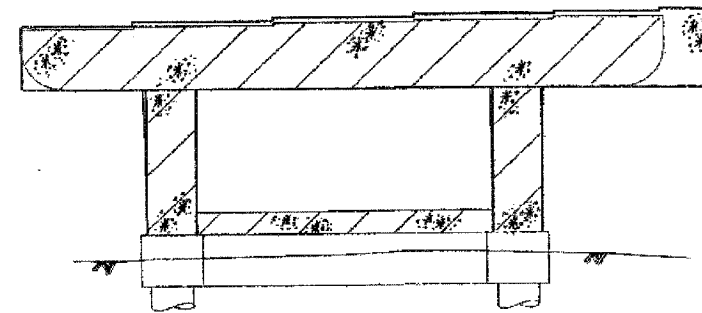

PIER A22
(Looking North)

LEGEND

INITIAL CONSTRUCTION

- EXISTING PIER
- ADVANCE WORK
- SUBSTRUCTURE WIDENING
- SUBSTRUCTURE REMOVAL

S.B. MAINLINE RECONSTRUCTION


- PIER REMOVAL
- PIER REPLACEMENT
- PIER REHABILITATION (SEE NOTE "A")

N.B. MAINLINE RECONSTRUCTION


- PIER REMOVAL
- PIER REPLACEMENT
- PIER REHABILITATION (SEE NOTE "A")

NOTE "A"


- INDICATES TYPE OF REPAIR (FOR DETAILS SEE SHT. PR. II)
- INDICATES AREA OF DISTRESS (EXPRESSED IN SQ. FT. OR LAM. FT.)

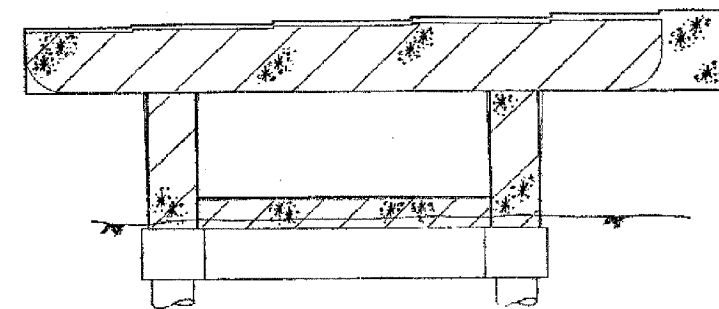

PIER A23
(Looking North)

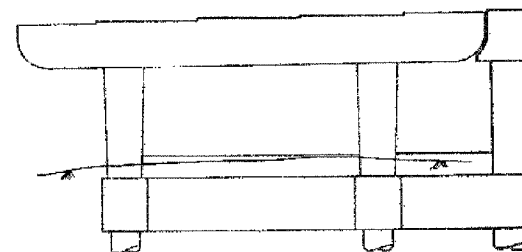

PIER A24
(Looking North)

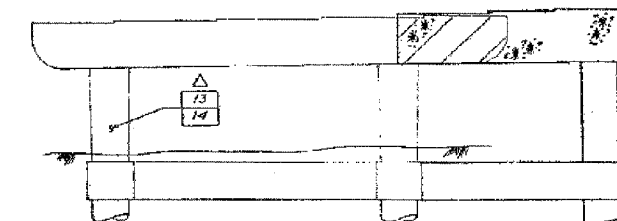

PIER A25
(Looking North)

SHEET 0118 OF 120

REVISIONS

Name	Date

STATE OF ILLINOIS
DEPARTMENT OF TRANSPORTATION
F.A.I. ROUTE 80/94 (DAN RYAN EXPRESSWAY)
SECTION 1985-082 R - COOK COUNTY
S.B. MAINLINE RECONSTRUCTION
SUBSTRUCTURE WIDENING REHABILITATION & REPLACEMENT
STRUCTURE 016-1112
PIERS A-21 THRU A-25
Scale: NONE
Date: AUGUST, 1987
Drawn By: SAF
Checked By: RJJ
EMVIRODYNE ENGINEERS INC.
Chicago, Illinois

REVISIONS

NAME	DATE

ILLINOIS DEPARTMENT OF TRANSPORTATION
F.A.I. 94/90 (DAN RYAN EXPRESSWAY)
DAN RYAN ELEVATED BRIDGE
BEARING REPLACEMENT & STEEL REPAIR
EXISTING PLAN INFORMATION
SN 016-1112
SCALE: NTS
DATE: 5/18/2007
DRAWN BY: LAM
CHECKED BY: BLU

FOR INFORMATION ONLY

BOWMAN, BARRETT & ASSOCIATES INC.
CONSULTING ENGINEERS
Chicago, Illinois
312.228.0100
www.bbainc.com



5/24/2007 5:46:21 PM