


F.A.I.	SECTION	COUNTY	TOTAL SHEETS	SHEET NO.
94/90	2005-086 I	COOK	228	180
STA.		TO STA.		
FED. ROAD DIST. NO.		ILLINOIS	FED. AID PROJECT	


60B07

FED. ROAD DIST. NO.	SECTION	COUNTY	TOTAL SHEETS	SHEET NO.
60/94	R	COOK	120	119
STA.		TO STA.		
FED. ROAD DIST. NO.		ILLINOIS	FED. AID PROJECT	


\*1985-082 R

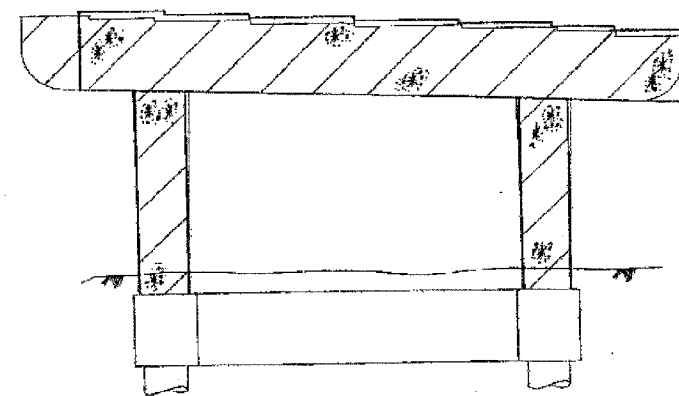

**PIER B13**  
(Looking North)

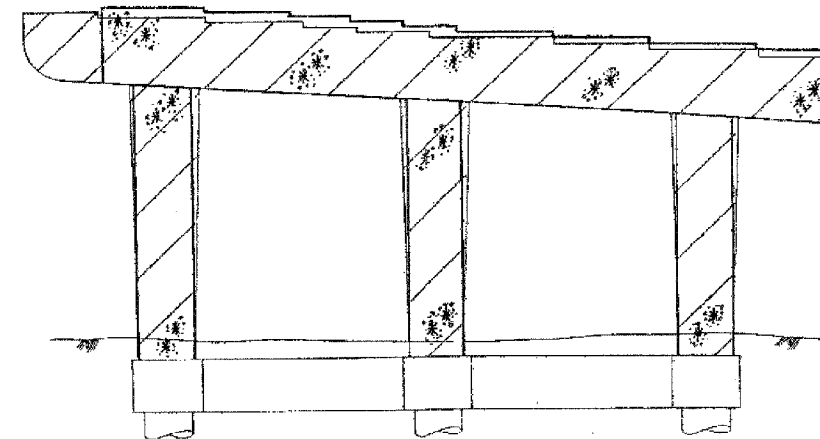

**PIER B12**  
(Looking North)

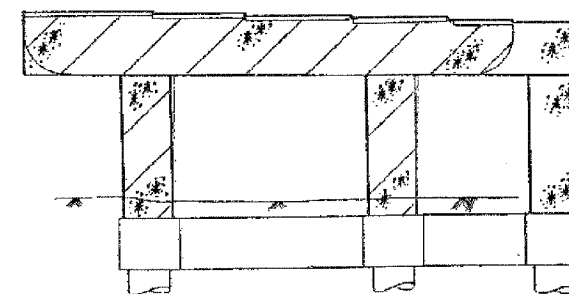

**PIER B14**  
(Looking North)

**LEGEND**

**INITIAL CONSTRUCTION**

EXISTING PIER

**ADVANCE WORK**

SUBSTRUCTURE WIDENING

SUBSTRUCTURE REMOVAL

**S.B. MAINLINE RECONSTRUCTION**

PIER REMOVAL

PIER REPLACEMENT

PIER REHABILITATION (SEE NOTE "A")

**N.B. MAINLINE RECONSTRUCTION**

PIER REMOVAL

PIER REPLACEMENT

PIER REHABILITATION (SEE NOTE "A")

**NOTE "A"**

INDICATES TYPE OF REPAIR (FOR DETAILS SEE SHT. PR 11)

INDICATES AREA OF DISTRESS (EXPRESSED IN SQ. FT. OR LBS. FT.)

SHEET D119 OF 120

REVISIONS	
Name	Date

STATE OF ILLINOIS  
DEPARTMENT OF TRANSPORTATION  
F.A.I. ROUTE 90/94 (DAN RYAN EXPRESSWAY)  
SECTION 085-082 R - COOK COUNTY  
S.B. MAINLINE RECONSTRUCTION  
SUBSTRUCTURE WIDENING, REHABILITATION & REPLACEMENT  
STRUCTURE 016-112  
PIERS B-12, B-13 & B-14  
Scale: NONE  
Date: AUGUST, 1987  
Drawn By: SAF  
Checked By: RJ  
ENVIRODYNE ENGINEERS, INC.  
Chicago, Illinois

REVISIONS	
NAME	DATE

ILLINOIS DEPARTMENT OF TRANSPORTATION  
F.A.I. 94/90 (DAN RYAN EXPRESSWAY)  
DAN RYAN ELEVATED BRIDGE  
BEARING REPLACEMENT & STEEL REPAIR  
EXISTING PLAN INFORMATION  
SN 016-1112  
SCALE: NTS  
DATE: 5/18/2007  
DRAWN BY: LAM  
CHECKED BY: BLU

FOR INFORMATION ONLY

BOWMAN, BARRETT & ASSOCIATES INC.  
CONSULTING ENGINEERS  
Chicago, Illinois  
312.228.0100  
www.bbainc.com

5/24/2007 5:16:23 PM