


|               |    |      |
|---------------|----|------|
| FINAL SURVEY  | BY | DATE |
| SURVEYED      |    |      |
| NOTED         |    |      |
| AREAS CHECKED |    |      |

|                 |    |      |
|-----------------|----|------|
| ORIGINAL SURVEY | BY | DATE |
| PLOTTED         |    |      |
| NOTED           |    |      |
| AREAS CHECKED   |    |      |

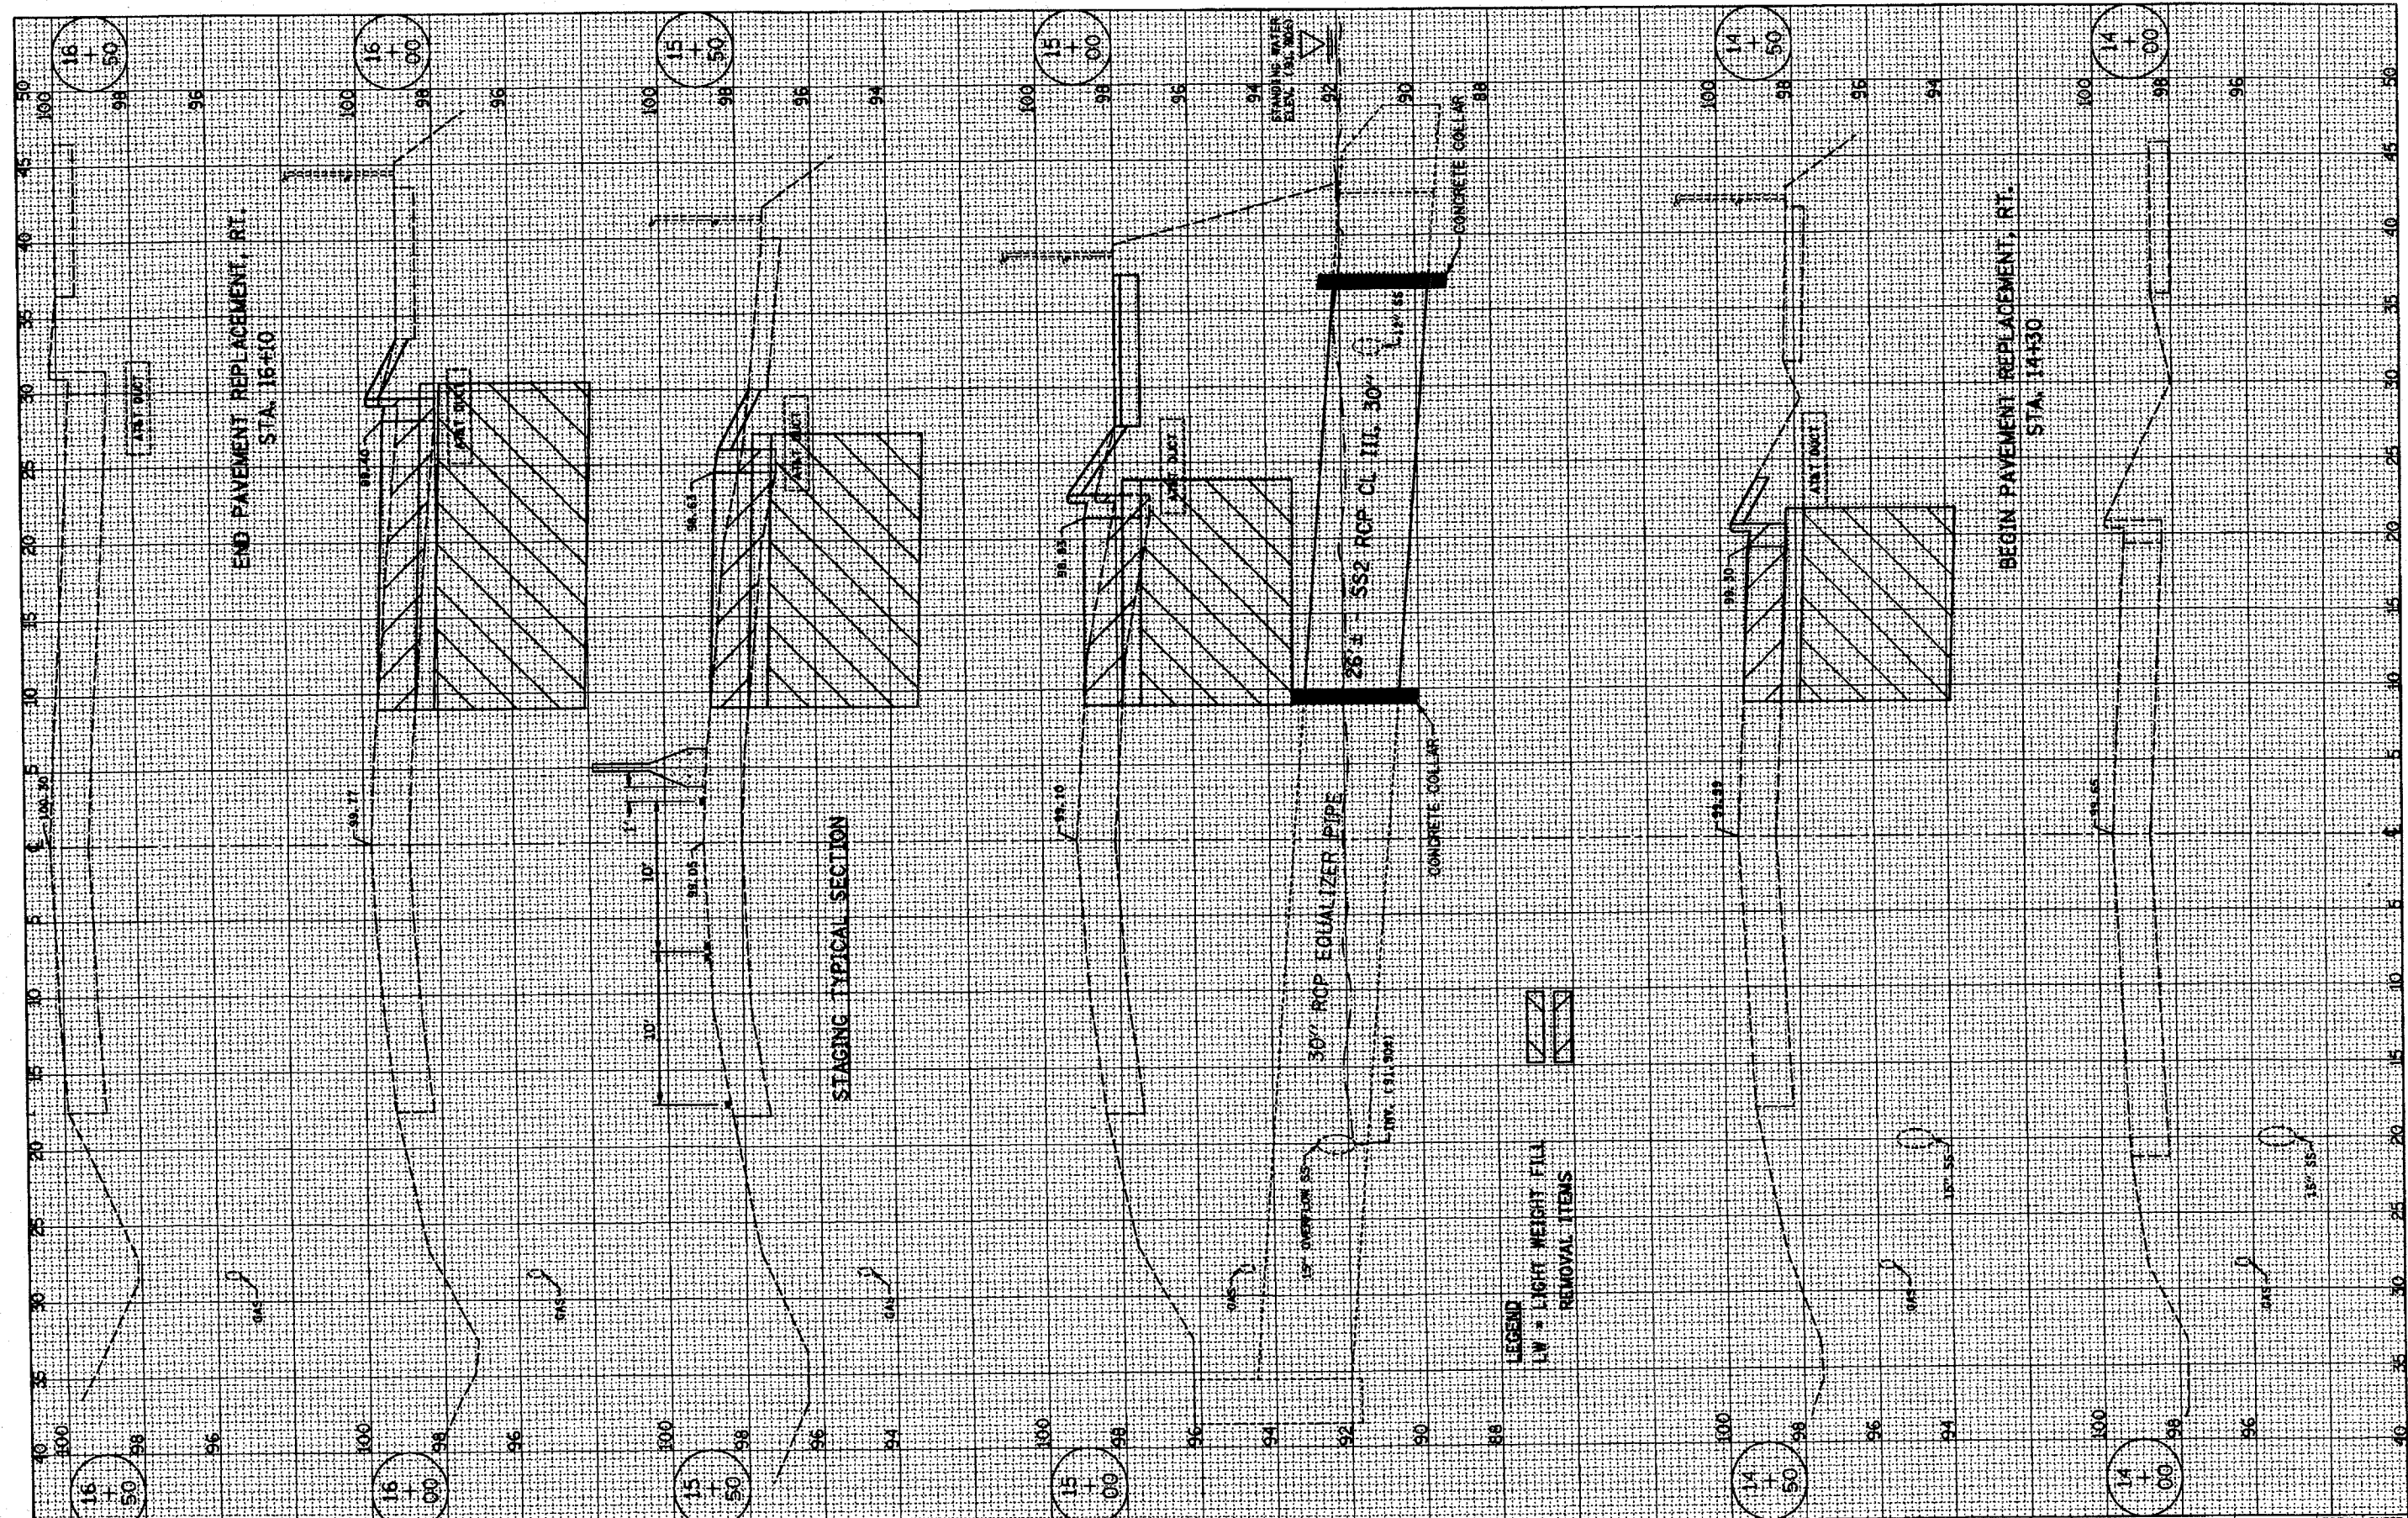

FILE NAME - 18240-ah-tr-ssahL.dgn  
 PLOT DATE - 4/18/2008

**CHRISTIAN ROSE & ASSOCIATES, INC.**  
 ENGINEERS-PLANNERS-SURVEYORS  
 211 WEST WACKER DRIVE  
 CHICAGO, ILLINOIS 60604  
 PHONE: (312)372-2823 FAX: (312)372-5274

DESIGNED - S.J.P.  
 DRAWN - A.C.S.  
 CHECKED - E.J.M.  
 DATE - APRIL 9, 2008

REVISED -  
 REVISED -  
 REVISED -  
 REVISED -

**STATE OF ILLINOIS  
 DEPARTMENT OF TRANSPORTATION**

**PAVEMENT REPLACEMENT - CROSS SECTIONS  
 IL RTE 120**

SCALE: 1" = 5'  
 SHEET NO. OF SHEETS STA. TO STA.

|   |         |        |              |           |
|---|---------|--------|--------------|-----------|
| F.A.P. RTE.                                     | SECTION | COUNTY | TOTAL SHEETS | SHEET NO. |
| 342   | G-RS-Y  | LAKE   | 24           | 13        |
| CONTRACT NO. 60c32                              |         |        |              |           |
| FED. ROAD DIST. NO. 1 ILLINOIS FED. AID PROJECT |         |        |              |           |